


A SURVEY PLAT OF A TRACT OF LAND IN SECTION 26,
T17S, R9E, NMPM, OTERO COUNTY, NEW MEXICO

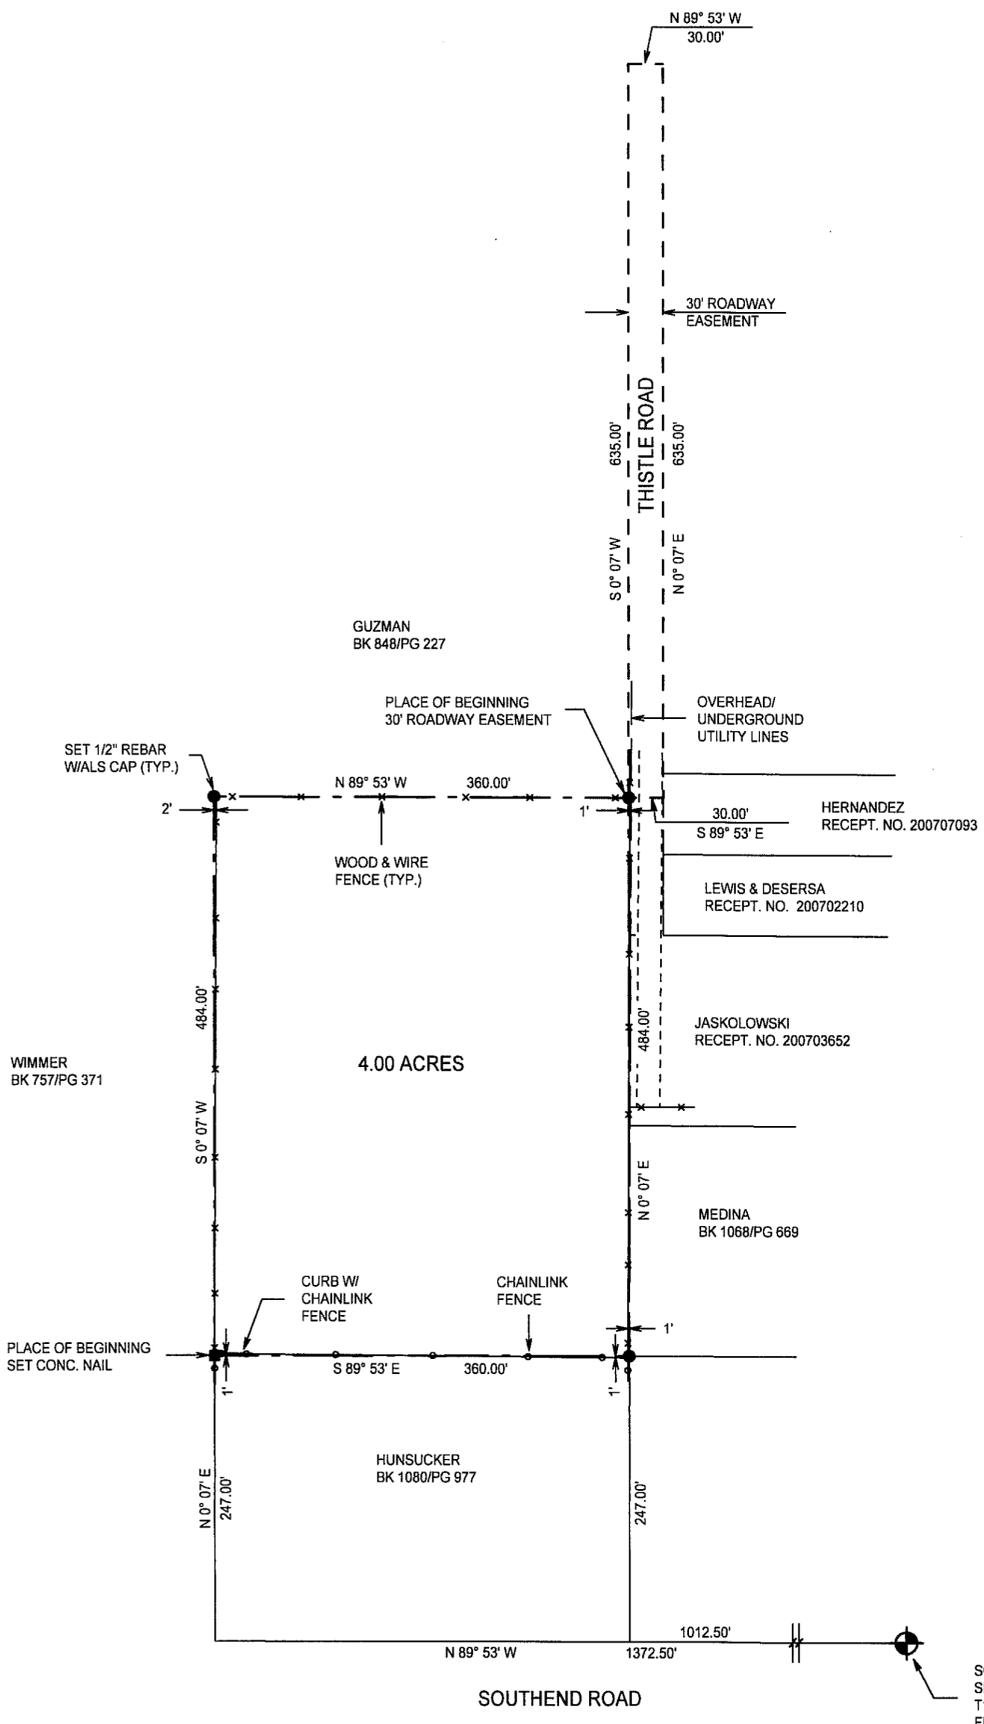

DESCRIPTION: PER BOOK 670 PAGE 921)

A TRACT OF LAND IN SECTION 26, T17S, R9E, NMPM, AND MORE PARTICULARLY DESCRIBED AS FOLLOWS:



STARTING AT THE ONE-QUARTER CORNER OF SECTIONS 26 AND 35 OF T17S, R9E, NMPM, AND GOING N89°53'W A DISTANCE OF 1372.50 FEET; THENCE N0°07'E A DISTANCE OF 247.00 FEET TO THE PLACE OF BEGINNING OF THE TRACT OF LAND HEREIN DESCRIBED; THENCE S89°53'E A DISTANCE OF 360.00 FEET; THENCE N0°07'E A DISTANCE OF 484.00 FEET; THENCE N89°53'W A DISTANCE OF 360.00 FEET; THENCE S0°07'W A DISTANCE OF 484.00 FEET TO THE PLACE OF BEGINNING AND CONTAINING 4.00 ACRES AND A ROADWAY EASEMENT 30 FEET WIDE BEING MORE PARTICULARLY DESCRIBED AS FOLLOWS:

STARTING AT THE SAID ONE-QUARTER CORNER OF SECTIONS 26 AND 35 AND GOING N89°53'W A DISTANCE OF 1012.50 FEET; THENCE N0°07'E A DISTANCE OF 731.00 FEET TO THE SAID PLACE OF BEGINNING OF THE ROADWAY EASEMENT HEREIN DESCRIBED; THENCE S89°53'E A DISTANCE OF 30.00 FEET; THENCE N0°07'E A DISTANCE OF 635.00 FEET; THENCE N89°53'W A DISTANCE OF 30.00 FEET; THENCE S0°07'W A DISTANCE OF 635.00 FEET TO THE PLACE OF BEGINNING.

SUBJECT TO ANY RIGHTS-OF-WAY OR OTHER EASEMENTS AS GRANTED OR RESERVED BY INSTRUMENTS OF RECORD OR AS NOW EXISTING ON SAID TRACT.

CERTIFICATE

I, KLAD ZIMMERLE, A NEW MEXICO REGISTERED PROFESSIONAL SURVEYOR, CERTIFY THAT I CONDUCTED AND AM RESPONSIBLE FOR THIS SURVEY, THAT THIS SURVEY IS TRUE AND CORRECT TO THE BEST OF MY KNOWLEDGE AND BELIEF, AND THAT THIS SURVEY & PLAT MEETS THE MINIMUM STANDARDS FOR SURVEYING IN NEW MEXICO.

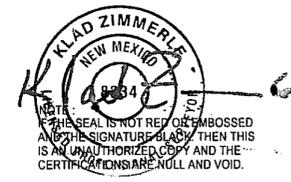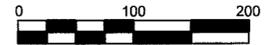

INDEXING INFORMATION FOR COUNTY CLERK

OWNER(S): _____
 SECTION(S): 9 TOWNSHIP(S): 15 S RANGE(S): 10 E
 SUBDIVISION: _____
 FILING AND RECORDING
 FILED FOR RECORD IN THE OTERO COUNTY CLERK'S OFFICE ON THE 20
 DAY OF June, 2008, AT 2:20 A.M., BOOK 67 PAGE 94
 RECEPTION # 200805907
 COUNTY CLERK _____ DEPUTY _____

HANSON

ALAMOTERO LAND SURVEYS, P.C.
 PROFESSIONAL LAND SURVEYORS
 1101 NORTH FLORIDA AVENUE
 ALAMOGORDO, NEW MEXICO
 PHONE 575-437-7074 FAX 575-437-7075
 COPYRIGHT © 2008 ALAMOTERO LAND SURVEYS, P.C.

DATE: 06/20/08 SCALE: 1" = 100'
 DRAWN BY: LTR JOB NO.: 08541
 CHECKED BY: KZ SHEET 2 OF 2

NOTE:
 BOOK AND PAGE NUMBERS REFERRED TO ARE OF THE RECORDS OF OTERO COUNTY, NEW MEXICO, OBTAINED FROM THE FILES OF THE OTERO COUNTY ASSESSOR'S OFFICE.

LTR/PLAT-08