


CLAIM OF EXEMPTION
FAMILY MEMBER
A SURVEY PLAT OF TWO TRACTS OF LAND IN THE S 1/2 NW 1/4 NE 1/4
OF SECTION 23, T16S, R9E, NMPM, OTERO COUNTY, NEW MEXICO

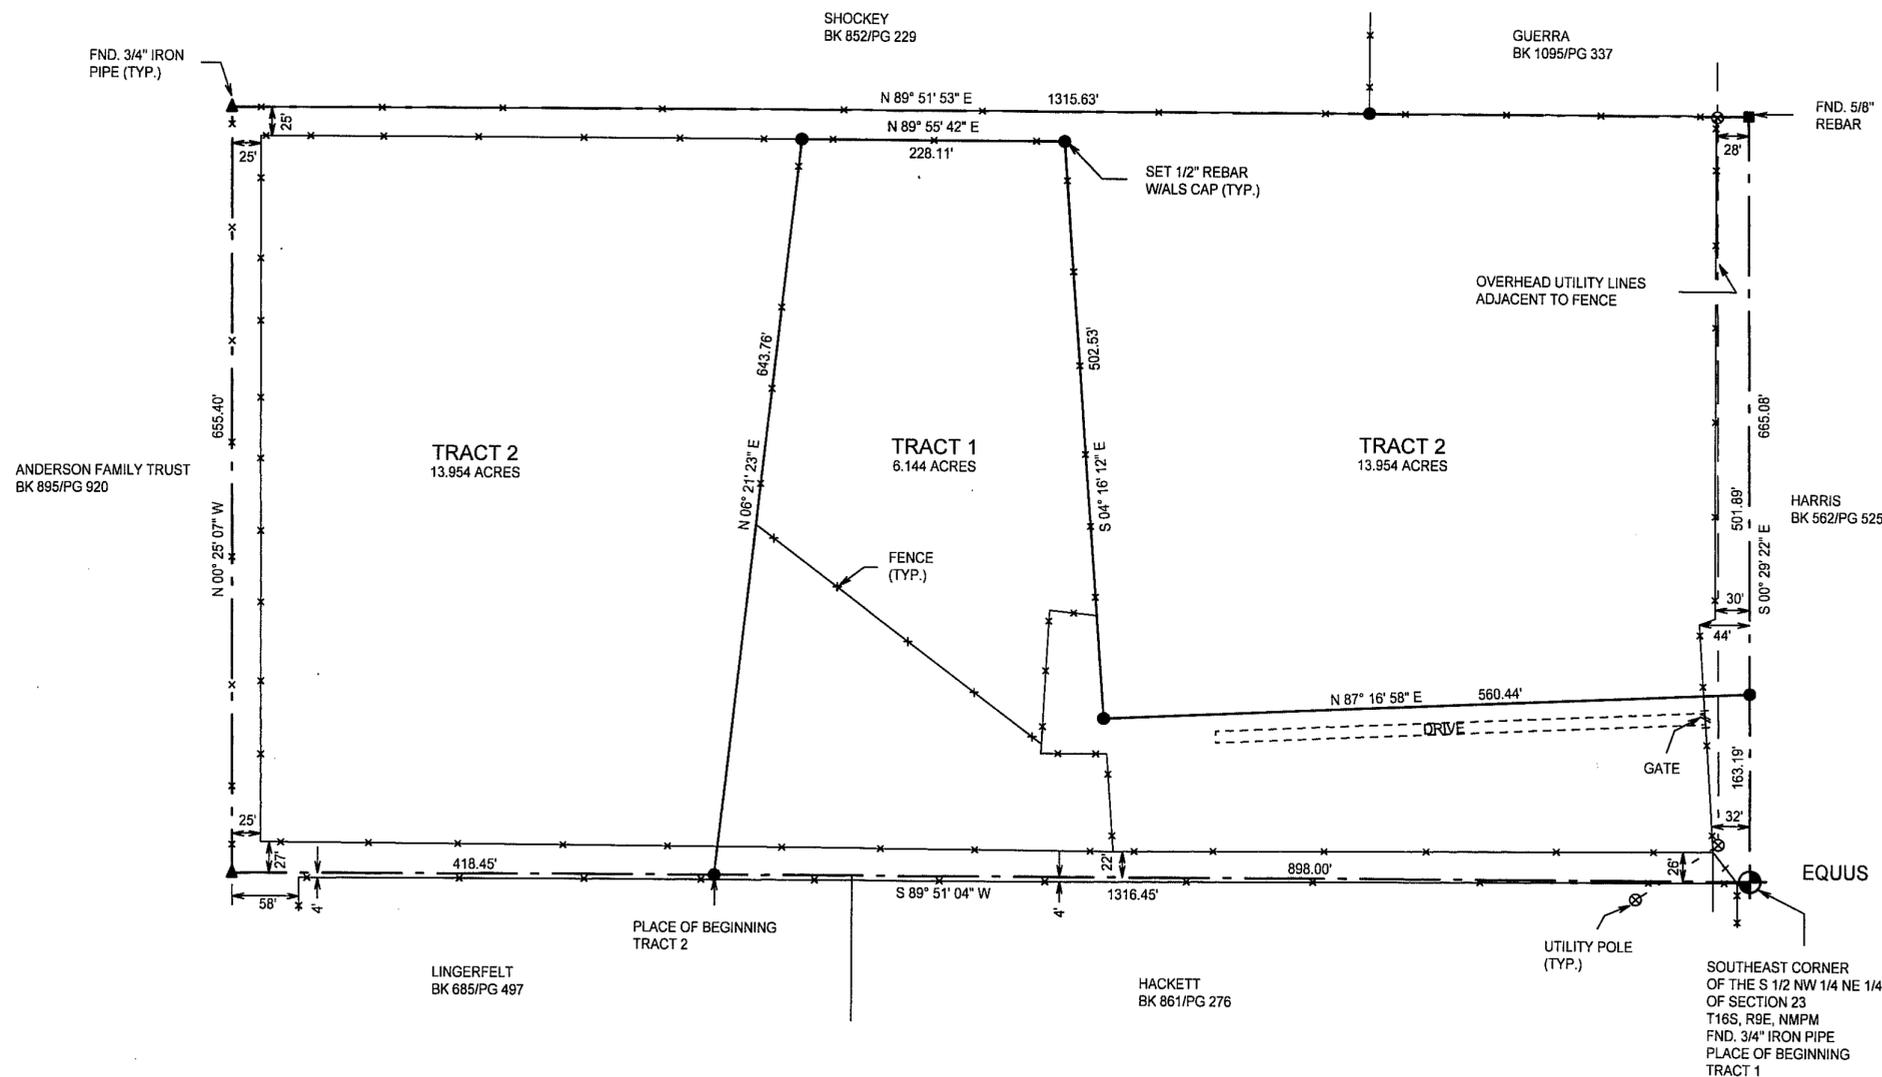

DESCRIPTION - TRACT ONE

A TRACT OF LAND IN THE S1/2 NW1/4 NE1/4 OF SECTION 23, T16S, R9E, NMPM, DESCRIBED BY METES AND BOUNDS AS FOLLOWS:

BEGINNING AT THE SOUTHEAST CORNER OF SAID S1/2 NW1/4 NE1/4 AND GOING S89°51'04"W ALONG THE SOUTH LINE OF SAID S1/2 NW1/4 NE1/4 A DISTANCE OF 898.00 FEET; THENCE N06°21'23"E A DISTANCE OF 643.76 FEET; THENCE N89°55'42"E A DISTANCE OF 228.11 FEET; THENCE S04°16'12"E A DISTANCE OF 502.53 FEET; THENCE N87°16'58"E A DISTANCE OF 560.44 FEET; THENCE S00°29'22"E A DISTANCE OF 163.19 FEET TO THE SAID PLACE OF BEGINNING, AND CONTAINING 6.144 ACRES, MORE OR LESS.

SUBJECT TO ANY RIGHTS-OF-WAY OR OTHER EASEMENTS AS GRANTED OR RESERVED BY INSTRUMENTS OF RECORD OR AS NOW EXISTING ON SAID TRACT.

DESCRIPTION - TRACT TWO


A TRACT OF LAND IN THE S1/2 NW1/4 NE1/4 OF SECTION 23, T16S, R9E, NMPM, DESCRIBED BY METES AND BOUNDS AS FOLLOWS:

STARTING AT THE SOUTHEAST CORNER OF SAID S1/2 NW1/4 NE1/4 AND GOING S89°51'04"W ALONG THE SOUTH LINE OF SAID S1/2 NW1/4 NE1/4 A DISTANCE OF 898.00 FEET TO THE PLACE OF BEGINNING OF THE TRACT OF LAND HEREIN DESCRIBED; THENCE CONTINUING S89°51'04"W A DISTANCE OF 418.45 FEET; THENCE N00°25'07"W A DISTANCE OF 665.40 FEET; THENCE N89°51'53"E A DISTANCE OF 1315.63 FEET; THENCE S00°29'22"E A DISTANCE OF 501.89 FEET; THENCE S87°16'58"W A DISTANCE OF 560.44 FEET; THENCE N04°16'12"W A DISTANCE OF 502.53 FEET; THENCE S89°55'42"W A DISTANCE OF 228.11 FEET; THENCE S06°21'23"W A DISTANCE OF 643.76 FEET TO THE SAID PLACE OF BEGINNING, AND CONTAINING 13.954 ACRES, MORE OR LESS.

SUBJECT TO ANY RIGHTS-OF-WAY OR OTHER EASEMENTS AS GRANTED OR RESERVED BY INSTRUMENTS OF RECORD OR AS NOW EXISTING ON SAID TRACT.

CERTIFICATE

I, KLAD ZIMMERLE, A NEW MEXICO REGISTERED PROFESSIONAL SURVEYOR, CERTIFY THAT I CONDUCTED AND AM RESPONSIBLE FOR THIS SURVEY, THAT THIS SURVEY IS TRUE AND CORRECT TO THE BEST OF MY KNOWLEDGE AND BELIEF, AND THAT THIS SURVEY & PLAT MEETS THE MINIMUM STANDARDS FOR SURVEYING IN NEW MEXICO.

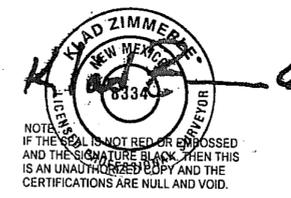

INDEXING INFORMATION FOR COUNTY CLERK

OWNER(S):
SECTION(S): 23 TOWNSHIP(S): 16 S RANGE(S): 9 E
SUBDIVISION:

FILING AND RECORDING
FILED FOR RECORD IN THE OTERO COUNTY CLERK'S OFFICE ON THE 27
DAY OF June, 2008, AT 1:56 A.M., BOOK 67 PAGE 97
P.M.

RECEPTION # 208016173
COUNTY CLERK: [Signature]
DEPUTY: [Signature]



NOTE:
BOOK AND PAGE NUMBERS REFERRED TO ARE OF THE RECORDS OF OTERO COUNTY, NEW MEXICO, OBTAINED FROM THE FILES OF THE OTERO COUNTY ASSESSOR'S OFFICE.

COE 08-EX-74

PETREE
ALAMOTERO PROFESSIONAL LAND SURVEYORS
1101 NORTH FLORIDA AVENUE
ALAMOGORDO, NEW MEXICO
PHONE 575-437-7074 FAX 575-437-7075
COPYRIGHT © 2008 ALAMOTERO LAND SURVEYS, P.C.
DATE: 08/24/08 SCALE: 1" = 100'
DRAWN BY: LTR JOB NO.: 08509
CHECKED BY: KZ SHEET 2 OF 2

LTR/PLAT-08/08509(F)