
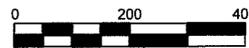


A SURVEY PLAT OF A TRACT OF LAND IN THE NW 1/4 OF SECTION 12,
T16S, R9E, NMPM, ALAMOGORDO, OTERO COUNTY, NEW MEXICO

NORTHWEST CORNER
SECTION 12,
T16S, R9E, NMPM
FND. MARKED STONE

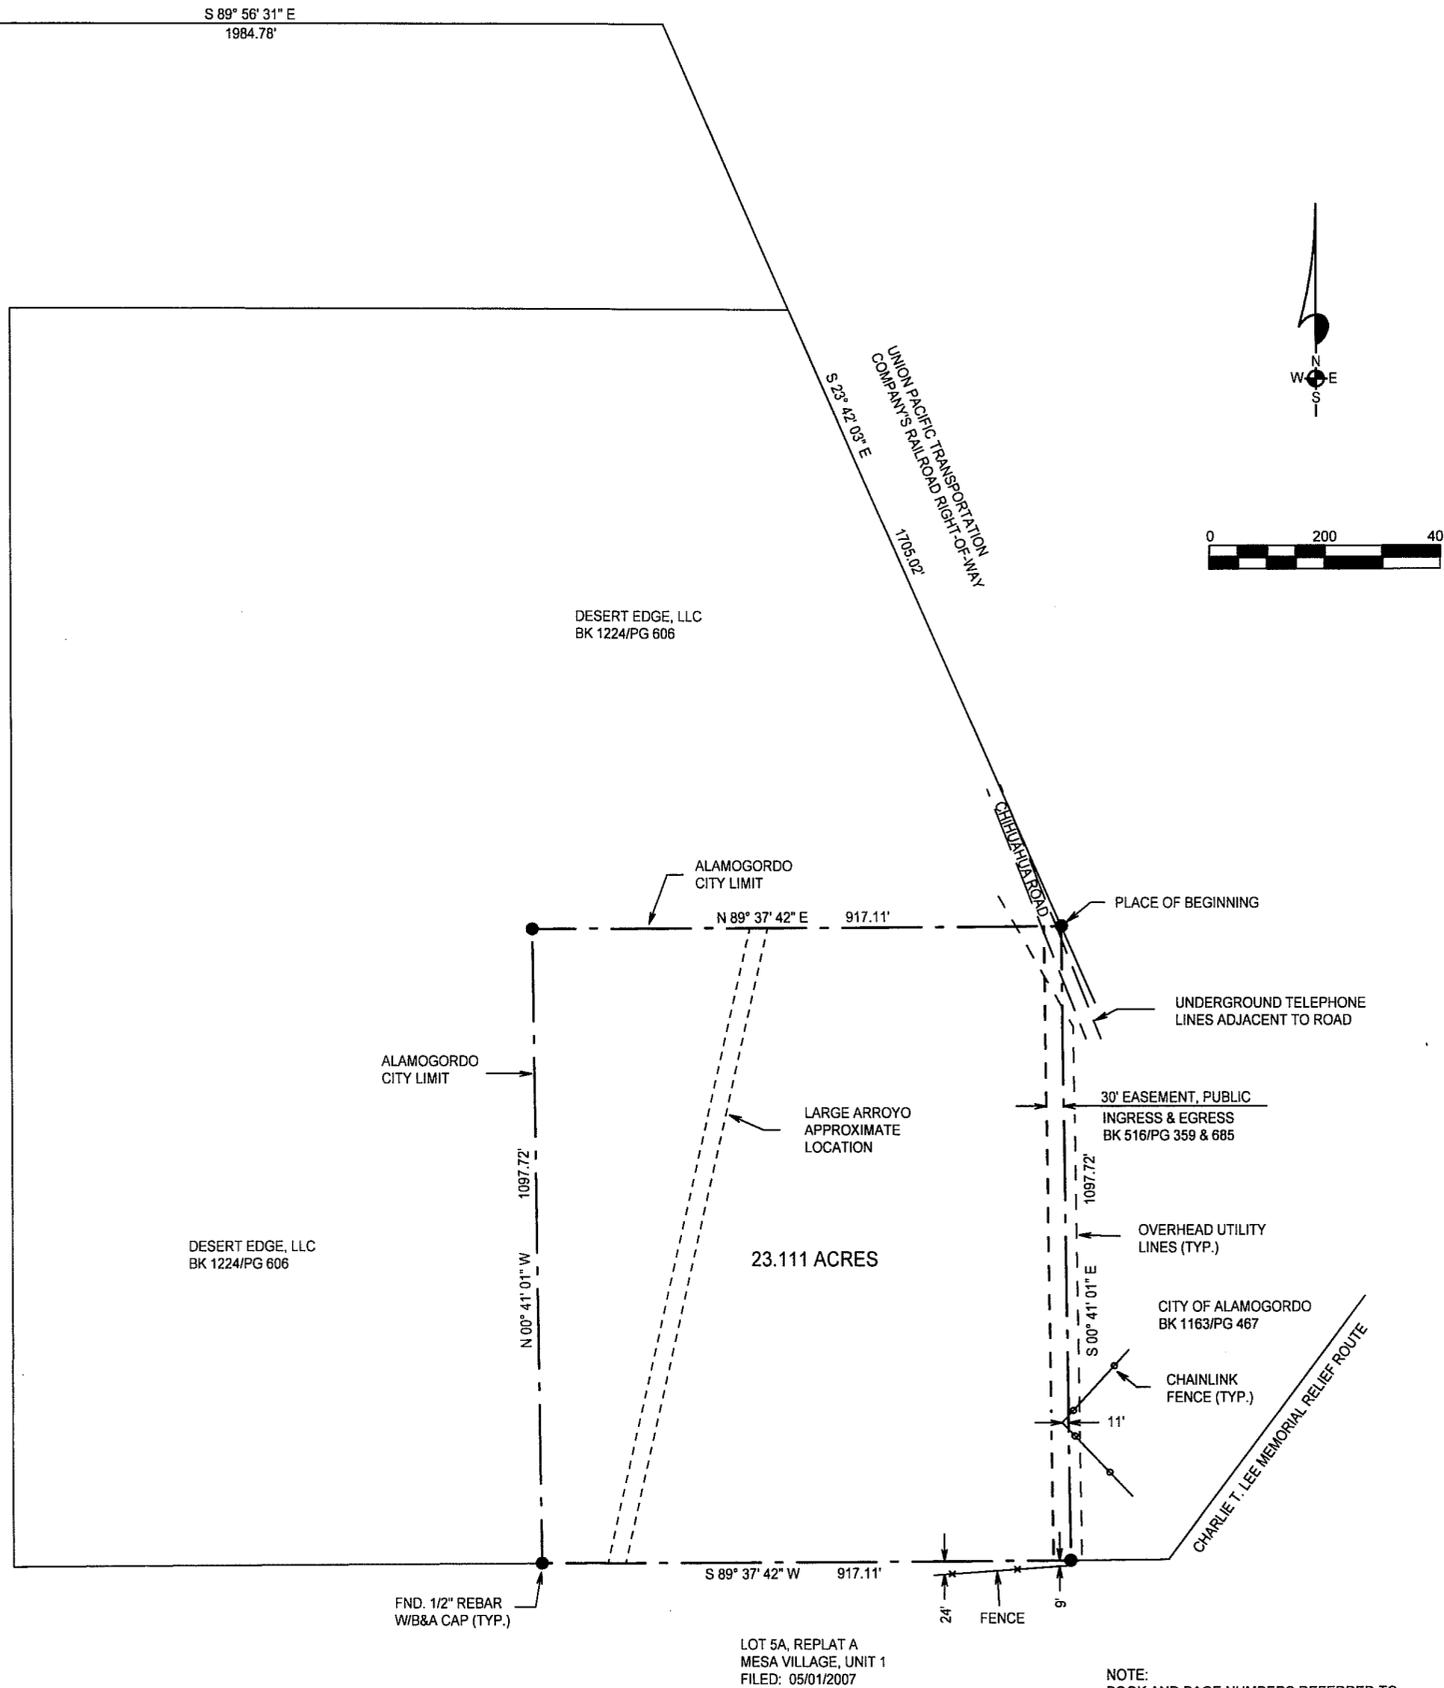


DESCRIPTION

A TRACT OF LAND IN THE NW1/4 OF SECTION 12, T16S, R9E, NMPM, DESCRIBED BY METES AND BOUNDS AS FOLLOWS:

STARTING AT THE NORTHWEST CORNER OF SAID SECTION 12 AND GOING S89°56'31"E ALONG THE NORTH LINE OF SAID SECTION 12 A DISTANCE OF 1984.78 FEET TO THE WEST RIGHT-OF-WAY LINE OF THE UNION PACIFIC TRANSPORTATION COMPANY'S RAILROAD RIGHT-OF-WAY; THENCE S23°42'03"E ALONG SAID RIGHT-OF-WAY LINE A DISTANCE OF 1705.02 FEET TO THE PLACE OF BEGINNING OF THE TRACT OF LAND HEREIN DESCRIBED; THENCE S00°41'01"E A DISTANCE OF 1097.72 FEET; THENCE S89°37'42"W A DISTANCE OF 917.11 FEET; THENCE N00°41'01"W A DISTANCE OF 1097.72 FEET; THENCE N89°37'42"E A DISTANCE OF 917.11 FEET TO THE SAID PLACE OF BEGINNING, AND CONTAINING 23.111 ACRES, MORE OR LESS.

SUBJECT TO ANY RIGHTS-OF-WAY OR OTHER EASEMENTS AS GRANTED OR RESERVED BY INSTRUMENTS OF RECORD OR AS NOW EXISTING ON SAID TRACT.

CERTIFICATE:
I, KLAD ZIMMERLE, A NEW MEXICO LICENSED PROFESSIONAL SURVEYOR CERTIFY THAT I CONDUCTED AND AM RESPONSIBLE FOR THIS SURVEY, THAT THIS SURVEY IS TRUE AND CORRECT TO THE BEST OF MY KNOWLEDGE AND AND BELIEF, AND THAT THIS SURVEY AND PLAT MEETS THE MINIMUM STANDARDS FOR SURVEYING IN NEW MEXICO.

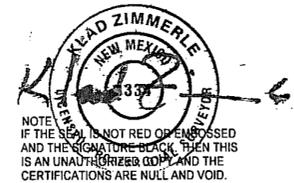

NOTE:
IF THE SEAL IS NOT RED OR EMBOSSED AND THE SIGNATURE BACK THEN THIS IS AN UNAUTHORIZED COPY AND THE CERTIFICATIONS ARE NULL AND VOID.

INDEXING INFORMATION FOR COUNTY CLERK

OWNER(S):
SECTION(S): 12 TOWNSHIP(S): 16 S RANGE(S): 9 E

SUBDIVISION:
FILING AND RECORDING

FILED FOR RECORD IN THE OTERO COUNTY CLERK'S OFFICE ON THE 30 DAY OF June, 2008, AT 2:53 A.M., BOOK 67 PAGE 98

RECEPTION # 200806252
Roam Holms COUNTY CLERK
K. Clop DEPUTY

ALAMOTERO LAND SURVEYS, P.C. PROFESSIONAL LAND SURVEYORS
1101 NORTH FLORIDA AVENUE
ALAMOGORDO, NEW MEXICO
PHONE 575-437-7074 FAX 575-437-7075
COPYRIGHT © 2008 ALAMOTERO LAND SURVEYS, P.C.

DATE: 06/30/08 SCALE: 1" = 200'
DRAWN BY: LTR JOB NO.: 08502
CHECKED BY: KZ SHEET 2 OF 2

NOTE:
BOOK AND PAGE NUMBERS REFERRED TO ARE OF THE RECORDS OF OTERO COUNTY, NEW MEXICO, OBTAINED FROM THE FILES OF THE OTERO COUNTY ASSESSOR'S OFFICE.

LOT 5A, REPLAT A
MESA VILLAGE, UNIT 1
FILED: 05/01/2007