
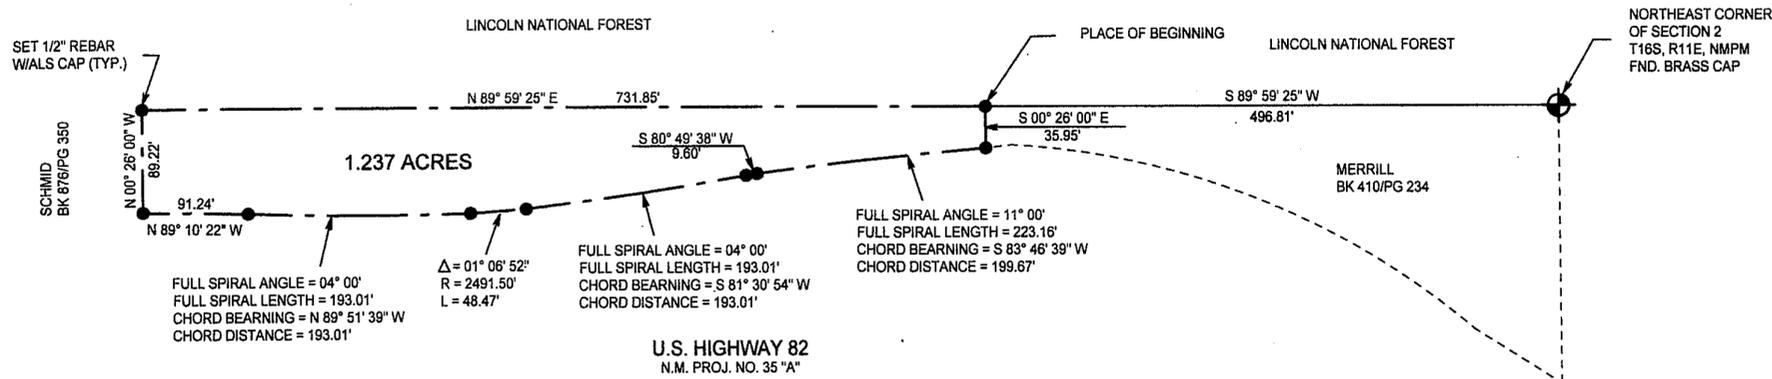


A SURVEY PLAT OF A TRACT OF LAND IN THE W 1/2 OF LOT 1,
SECTION 2, T16S, R11E, NMPM, OTERO COUNTY, NEW MEXICO

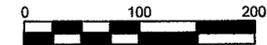

DESCRIPTION

THE W1/2 OF LOT 1, SECTION 2, T16S, R11E, NMPM, LYING NORTH OF U.S. HIGHWAY 82, NEW MEXICO FOREST PROJECT NUMBER 35"A" DESCRIBED BY METES AND BOUNDS AS FOLLOWS:

STARTING AT THE NORTHEAST CORNER OF SAID SECTION 2 GOING S89°59'25"W ALONG THE NORTH LINE OF SAID SECTION 2 A DISTANCE OF 496.81 FEET TO THE PLACE OF BEGINNING OF THE TRACT OF LAND HEREIN DESCRIBED; THENCE S00°26'00"E A DISTANCE OF 35.95 FEET TO THE NORTH RIGHT-OF-WAY OF SAID U.S. HIGHWAY 82 A POINT ON A SPIRAL CURVE; THENCE ALONG THE ARC OF A SPIRAL CURVE TO THE LEFT WHOSE FULL SPIRAL ANGLE IS 11°00' AND WHOSE FULL SPIRAL LENGTH IS 223.16 FEET AND WHOSE CHORD BEARS S83°46'39"W A CHORD DISTANCE OF 199.67 FEET TO A POINT OF SPIRAL TO TANGENT; THENCE S80°49'38"W ALONG SAID RIGHT-OF-WAY LINE A DISTANCE OF 9.60 FEET TO A POINT OF TANGENT TO SPIRAL; THENCE ALONG THE ARC OF A SPIRAL CURVE TO THE RIGHT WHOSE FULL SPIRAL ANGLE IS 04°00' AND WHOSE FULL SPIRAL LENGTH IS 193.01 FEET AND WHOSE CHORD BEARS S81°30'54"W A CHORD DISTANCE OF 193.01 TO A POINT OF SPIRAL TO CURVE; THENCE ALONG SAID RIGHT-OF-WAY LINE ALONG THE ARC OF A CURVE TO THE RIGHT WHOSE CENTRAL ANGLE IS 01°06'52" AND WHOSE RADIUS IS 2491.50 FEET AN ARC DISTANCE OF 48.47 FEET TO A POINT OF CURVE TO SPIRAL; THENCE ALONG THE ARC OF A SPIRAL CURVE TO THE RIGHT WHOSE FULL SPIRAL ANGLE IS 04°00' AND WHOSE FULL SPIRAL LENGTH IS 193.01 FEET AND WHOSE CHORD BEARS N89°51'39"W A CHORD DISTANCE OF 193.01 FEET TO A POINT OF SPIRAL TO TANGENT; THENCE N89°10'22"W ALONG SAID RIGHT-OF-WAY LINE A DISTANCE OF 91.24 FEET; THENCE N00°26'00"W A DISTANCE OF 89.22 FEET TO THE NORTHWEST CORNER OF SAID LOT 1; THENCE N89°59'25"E A DISTANCE OF 731.85 FEET TO THE SAID PLACE OF BEGINNING, AND CONTAINING 1.237 ACRES, MORE OR LESS.

SUBJECT TO ANY RIGHTS-OF-WAY OR OTHER EASEMENTS AS GRANTED OR RESERVED BY INSTRUMENTS OF RECORD OR AS NOW EXISTING ON SAID TRACT.

CERTIFICATE

I, KLAD ZIMMERLE, A NEW MEXICO REGISTERED PROFESSIONAL SURVEYOR, CERTIFY THAT I CONDUCTED AND AM RESPONSIBLE FOR THIS SURVEY, THAT THIS SURVEY IS TRUE AND CORRECT TO THE BEST OF MY KNOWLEDGE AND BELIEF, AND THAT THIS SURVEY & PLAT MEETS THE MINIMUM STANDARDS FOR SURVEYING IN NEW MEXICO.

THESE PARCELS ARE DESCRIBED AS THE W 1/2 OF LOT 1 LYING NORTH OF THE HIGHWAY AND THE E 1/2 OF LOT 1 LYING NORTH OF THE HIGHWAY. THIS SURVEY IS BASED ON BLACK'S LAW DICTIONARIES DEFINITION OF 1/2. 1/2 IS ONE OF TWO EQUAL PARTS.

INDEXING INFORMATION FOR COUNTY CLERK

OWNER(S): _____

SECTION(S): 2 TOWNSHIP(S): 16 S RANGE(S): 11 E

SUBDIVISION: _____


FILING AND RECORDING

FILED FOR RECORD IN THE OTERO COUNTY CLERK'S OFFICE ON THE 10th

DAY OF July, 2008, AT 2:12 A.M., BOOK 68 PAGE 5

RECEPTION # 200806631
Robin Holmes COUNTY CLERK
Chris Jenks DEPUTY

NOTE:
BOOK AND PAGE NUMBERS REFERRED TO ARE OF THE RECORDS OF OTERO COUNTY, NEW MEXICO, OBTAINED FROM THE FILES OF THE OTERO COUNTY ASSESSOR'S OFFICE.

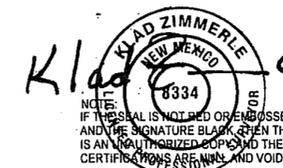

BLANKENSHIP

ALAMOTERO LAND SURVEYS, P.C.
1101 NORTH FLORIDA AVENUE
ALAMOGORDO, NEW MEXICO
PHONE 575-437-7074 FAX 575-437-7075
COPYRIGHT © 2008 ALAMOTERO LAND SURVEYS, P.C.

DATE: 07/10/08 SCALE: 1" = 100'
DRAWN BY: LTR JOB NO.: 08195
CHECKED BY: KZ SHEET 2 OF 2