


CLAIM OF EXEMPTION
5 YEAR HOLD
A SURVEY PLAT OF TWO TRACTS OF LAND
IN SECTION 21, T15S, R11E, NMPM
OTERO COUNTY, NEW MEXICO

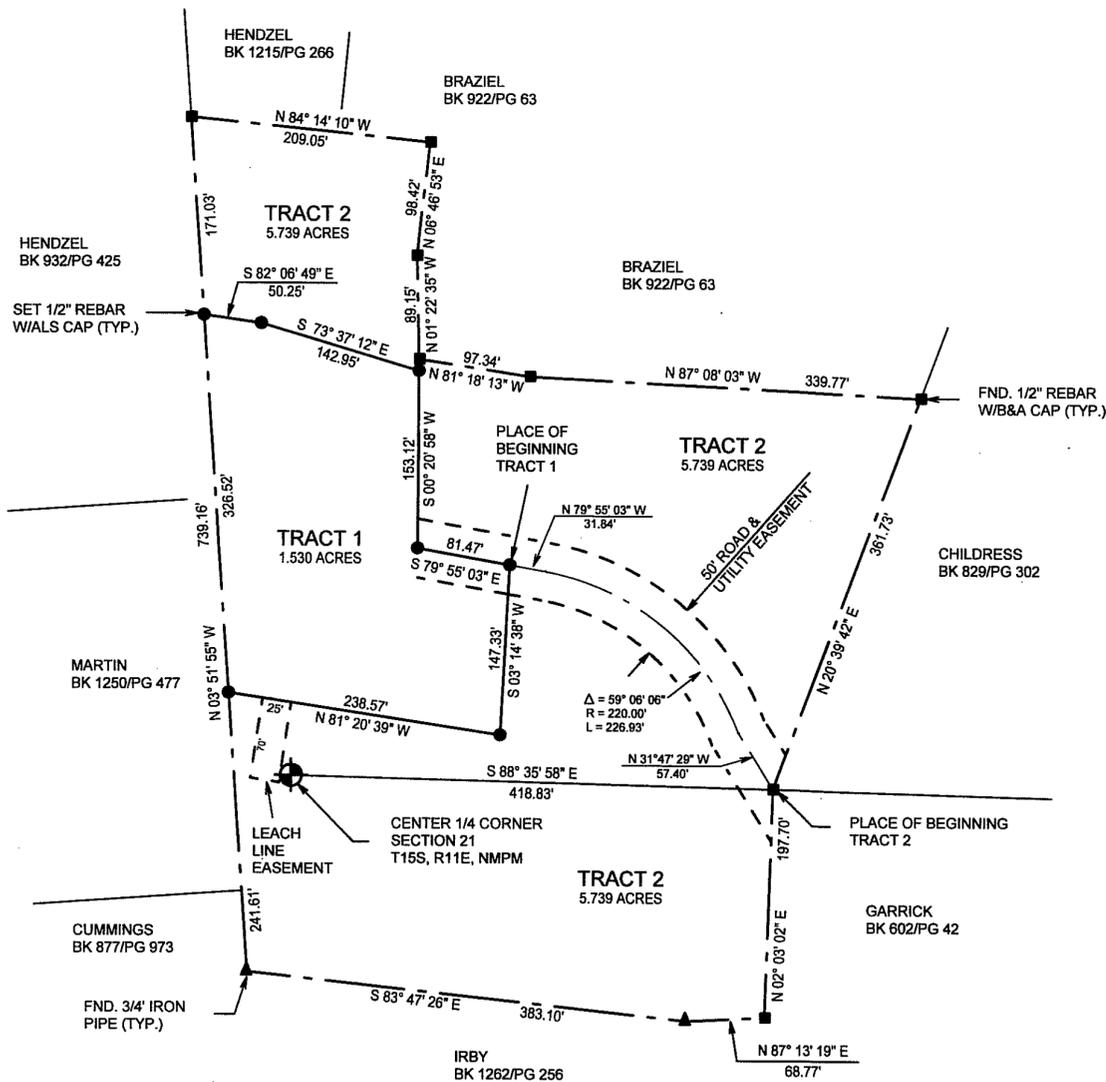

DESCRIPTION - TRACT ONE

A TRACT OF LAND IN SECTION 21, T15S, R11E, NMPM, DESCRIBED BY METES AND BOUNDS AS FOLLOWS:

STARTING AT THE CENTER ONE-QUARTER CORNER OF SAID SECTION 21 AND GOING S88°35'58" E ALONG THE EAST/WEST CENTERLINE OF SAID SECTION 21 A DISTANCE OF 418.83 FEET TO THE CENTERLINE OF A 50-FOOT ROAD AND UTILITY EASEMENT; THENCE N31°47'29" W ALONG SAID CENTERLINE A DISTANCE OF 57.40 FEET; THENCE ALONG SAID CENTERLINE ALONG THE ARC OF A CURVE TO THE LEFT WHOSE CENTRAL ANGLE IS 59°06'06" AND WHOSE RADIUS IS 220.00 FEET AN ARC DISTANCE OF 226.93 FEET; THENCE N79°55'03" W A DISTANCE OF 31.84 FEET TO THE PLACE OF BEGINNING OF THE TRACT OF LAND HEREIN DESCRIBED; THENCE S03°14'38" W A DISTANCE OF 147.33 FEET; THENCE N81°20'39" W A DISTANCE OF 238.57 FEET; THENCE N03°51'55" W A DISTANCE OF 326.52 FEET; THENCE S82°06'49" E A DISTANCE OF 50.25 FEET; THENCE S73°37'12" E A DISTANCE OF 142.95 FEET; THENCE S00°20'58" W A DISTANCE OF 153.12 FEET TO THE CENTERLINE OF SAID EASEMENT; THENCE S79°55'03" E ALONG SAID CENTERLINE A DISTANCE OF 81.47 FEET TO THE SAID PLACE OF BEGINNING, AND CONTAINING 1.530 ACRES, MORE OR LESS.

SUBJECT TO ANY RIGHTS-OF-WAY OR OTHER EASEMENTS AS GRANTED OR RESERVED BY INSTRUMENTS OF RECORD OR AS NOW EXISTING ON SAID TRACT.

DESCRIPTION - TRACT TWO

A TRACT OF LAND IN SECTION 21, T15S, R11E, NMPM, DESCRIBED BY METES AND BOUNDS AS FOLLOWS:

STARTING AT THE CENTER ONE-QUARTER CORNER OF SAID SECTION 21 AND GOING S88°35'58" E ALONG THE EAST/WEST CENTERLINE OF SAID SECTION 21 A DISTANCE OF 418.83 FEET TO THE PLACE OF BEGINNING OF THE TRACT OF LAND HEREIN DESCRIBED; THENCE N20°39'42" E A DISTANCE OF 361.73 FEET; THENCE N87°08'03" W A DISTANCE OF 339.77 FEET; THENCE N81°18'13" W A DISTANCE OF 97.34 FEET; THENCE N01°22'35" W A DISTANCE OF 89.15 FEET; THENCE N06°46'53" E A DISTANCE OF 98.42 FEET; THENCE N84°14'10" W A DISTANCE OF 209.05 FEET; THENCE S03°51'55" E A DISTANCE OF 171.03 FEET; THENCE S82°06'49" E A DISTANCE OF 50.25 FEET; THENCE S73°37'12" E A DISTANCE OF 142.95 FEET; THENCE S00°20'58" W A DISTANCE OF 153.12 FEET; THENCE S79°55'03" E A DISTANCE OF 81.47 FEET; THENCE S03°14'38" W A DISTANCE OF 147.33 FEET; THENCE N81°20'39" W A DISTANCE OF 238.57 FEET; THENCE S03°51'55" E A DISTANCE OF 241.61 FEET; THENCE S83°47'26" E A DISTANCE OF 383.10 FEET; THENCE N87°13'19" E A DISTANCE OF 68.77 FEET; THENCE N02°03'02" E A DISTANCE OF 197.70 FEET TO THE SAID PLACE OF BEGINNING, AND CONTAINING 5.739 ACRES, MORE OR LESS.

SUBJECT TO ANY RIGHTS-OF-WAY OR OTHER EASEMENTS AS GRANTED OR RESERVED BY INSTRUMENTS OF RECORD OR AS NOW EXISTING ON SAID TRACT.

CERTIFICATE

I, KLAID ZIMMERLE, A NEW MEXICO LICENSED PROFESSIONAL SURVEYOR, CERTIFY THAT I CONDUCTED AND AM RESPONSIBLE FOR THIS SURVEY, THAT THIS SURVEY IS TRUE AND CORRECT TO THE BEST OF MY KNOWLEDGE AND BELIEF, AND THAT THIS SURVEY AND PLAT MEETS THE MINIMUM STANDARDS FOR SURVEYING IN NEW MEXICO.

NOTE: THESE TRACTS MAY NOT BE RESUBDIVIDED, FOR FIVE (5) YEARS, UNLESS THE APPROPRIATE SUBDIVISION PROCEDURE IS FOLLOWED.

NOTE: BOOK AND PAGE NUMBERS REFERRED TO ARE OF THE RECORDS OF OTERO COUNTY, NEW MEXICO, OBTAINED FROM THE FILES OF THE OTERO COUNTY ASSESSOR'S OFFICE.

INDEXING INFORMATION FOR COUNTY CLERK

OWNER(S):
SECTION(S): 21 TOWNSHIP(S): 15 S RANGE(S): 11 E
SUBDIVISION:

FILING AND RECORDING

FILED FOR RECORD IN THE OTERO COUNTY CLERK'S OFFICE ON THE 4th
DAY OF August, 2008, AT 9:45 A.M. BOOK 68 PAGE 28
P.M.

RECEPTION # 200807482
Robyn Helms COUNTY CLERK
Christina Muns DEPUTY

NOTE: IF THE SEAL IS NOT RED OR EMBOSSED AND THE SIGNATURE BLACK, THEN THIS IS AN UNAUTHORIZED COPY AND THE CERTIFICATIONS ARE NULL AND VOID.

McARTHUR COE-08-EX-90

ALAMOTERO LAND SURVEYS, P.C. PROFESSIONAL LAND SURVEYORS
1101 NORTH FLORIDA AVENUE
ALAMOGORDO, NEW MEXICO
PHONE 575-437-7074 FAX 575-437-7075
DATE: 07/30/08 SCALE: 1" = 100'
DRAWN BY: LTR JOB NO.: 08080
CHECKED BY: KZ SHEET 2 OF 2