


A SURVEY PLAT OF A TRACT OF LAND IN THE N 1/2 OF SECTION 2, T16S, R12E, NMPM, OTERO COUNTY, NEW MEXICO

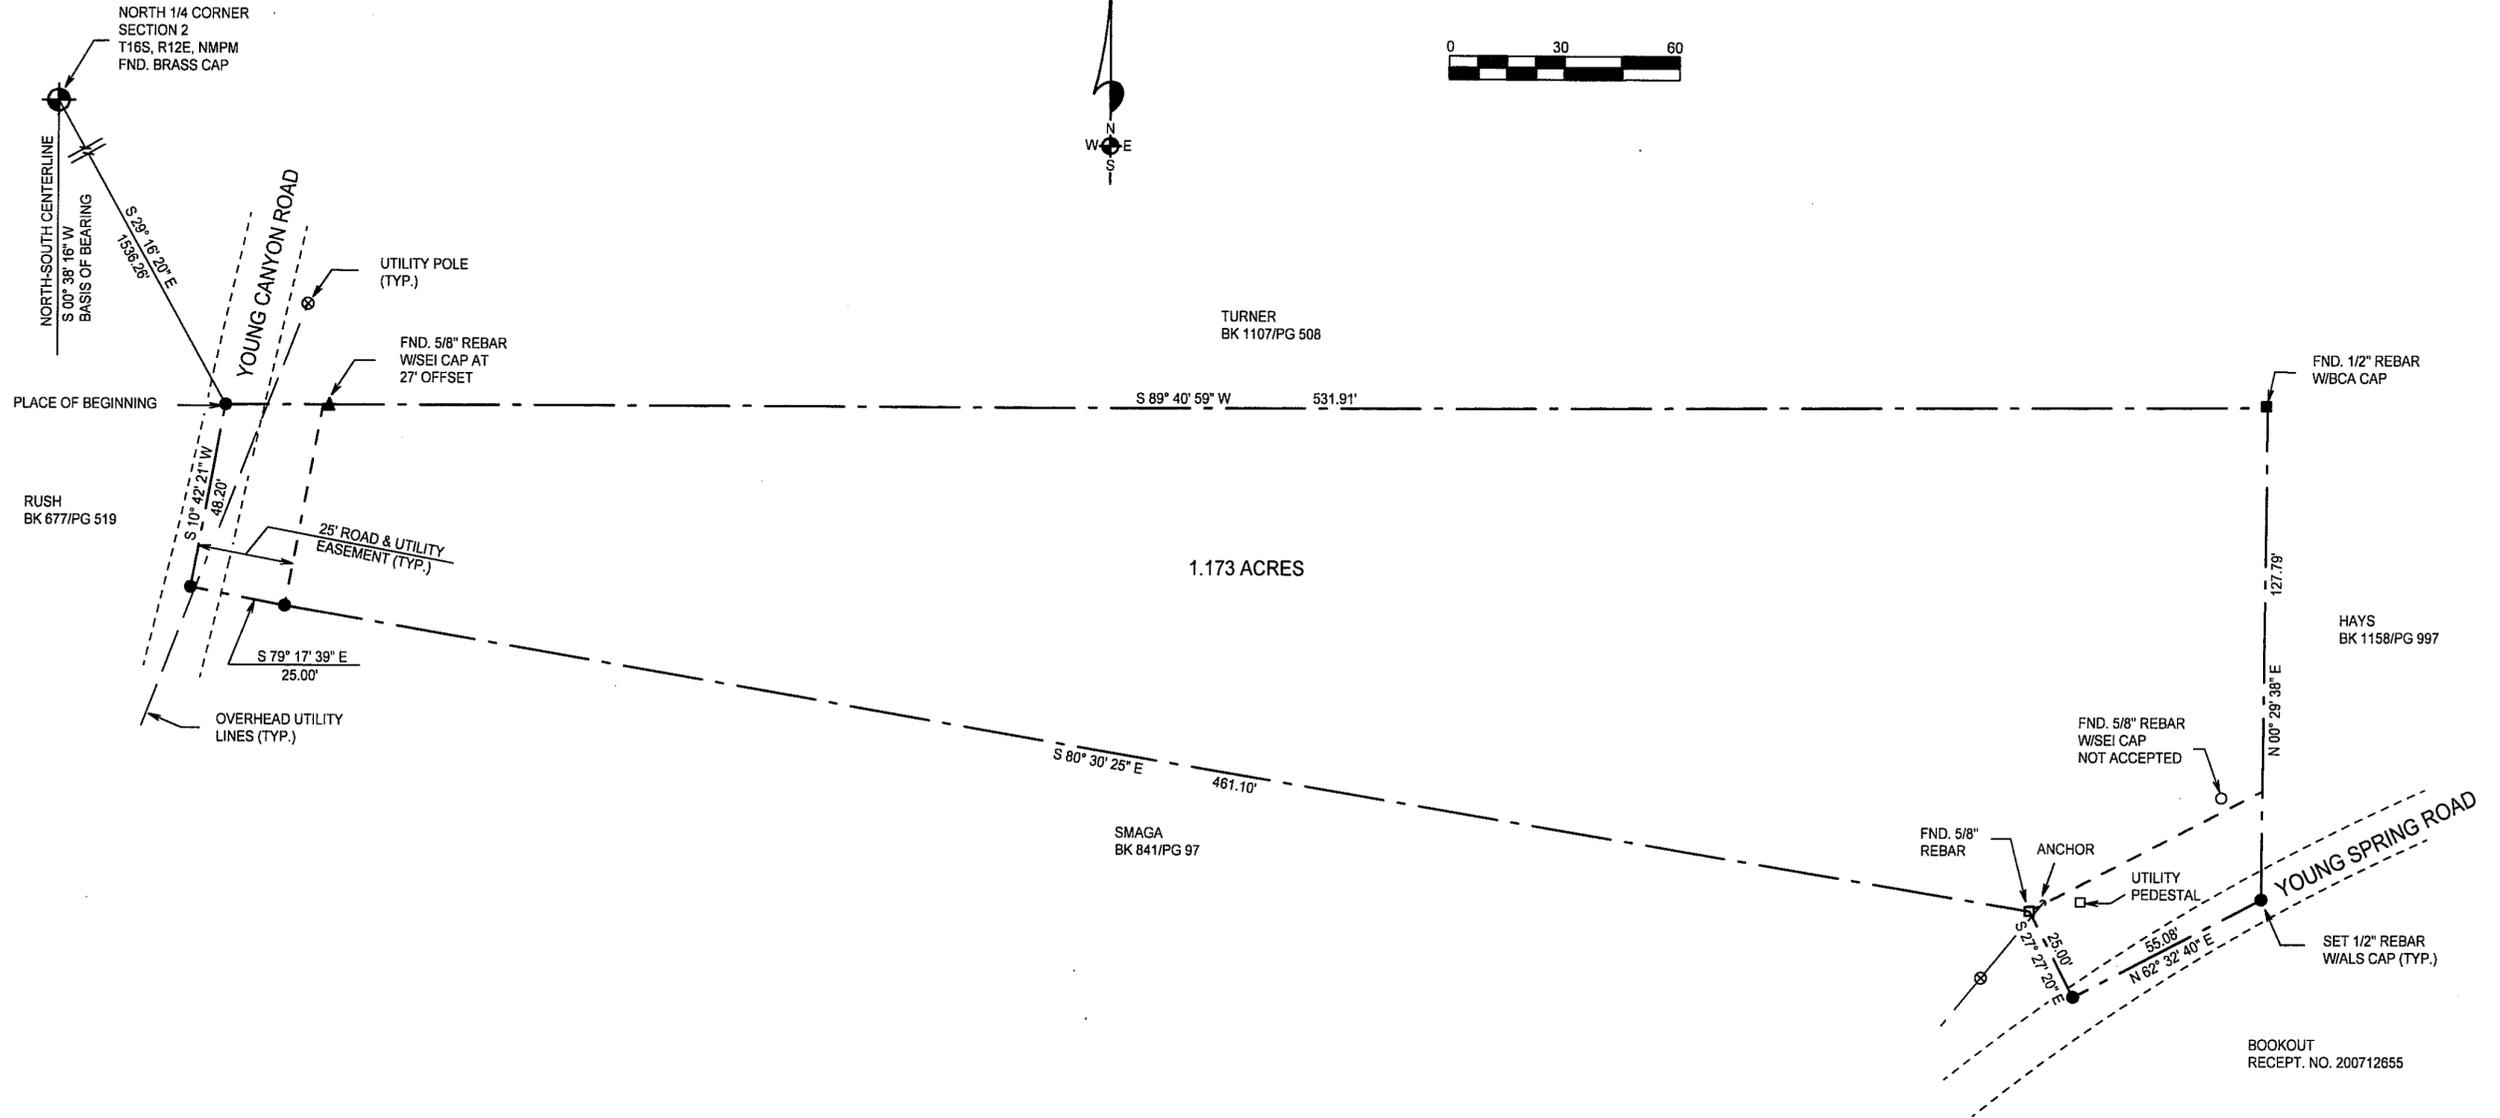

INDEXING INFORMATION FOR COUNTY CLERK

OWNER(S): _____
 SECTION(S): 2 TOWNSHIP(S): 16 S RANGE(S): 12 E
 SUBDIVISION: _____
 FILING AND RECORDING
 FILED FOR RECORD IN THE OTERO COUNTY CLERK'S OFFICE ON THE 6th
 DAY OF Aug, 2008, AT 2:11 A.M., BOOK 68 PAGE 31
(P.M.)

RECEPTION # 200807617
Robyn Holmes COUNTY CLERK
Chris Janski DEPUTY

NOTE:
 BOOK AND PAGE NUMBERS REFERRED TO
 ARE OF THE RECORDS OF OTERO COUNTY,
 NEW MEXICO, OBTAINED FROM THE FILES
 OF THE OTERO COUNTY ASSESSOR'S OFFICE.

DESCRIPTION
 A TRACT OF LAND IN THE N1/2 OF SECTION 2, T16S, R12E, NMPM, OTERO COUNTY, NEW MEXICO, DESCRIBED BY METES AND BOUNDS AS FOLLOWS:
 STARTING AT THE NORTH QUARTER CORNER OF SAID SECTION 2 AND GOING S29°16'20"E A DISTANCE OF 1536.26 FEET TO THE POINT OF BEGINNING OF THE TRACT OF LAND HEREIN DESCRIBED; THENCE S10°42'21"W A DISTANCE OF 48.20 FEET; THENCE S79°17'39"E A DISTANCE OF 25.00 FEET; THENCE S80°30'25"E A DISTANCE OF 461.10 FEET; THENCE S27°27'20"E A DISTANCE OF 25.00 FEET; THENCE N62°32'40"E A DISTANCE OF 55.08 FEET; THENCE N00°29'38"E A DISTANCE OF 127.79 FEET; THENCE S89°40'59"W A DISTANCE OF 531.91 FEET TO THE POINT OF BEGINNING, AND CONTAINING 1.173 ACRES, MORE OR LESS.

SUBJECT TO ANY RIGHTS-OF-WAY OR OTHER EASEMENTS AS GRANTED OR RESERVED BY INSTRUMENTS OF RECORD OR AS NOW EXISTING ON SAID TRACT.

CERTIFICATE
 I, KLAD ZIMMERLE, A NEW MEXICO LICENSED PROFESSIONAL SURVEYOR, CERTIFY THAT I CONDUCTED AND AM RESPONSIBLE FOR THIS SURVEY, THAT THIS SURVEY IS TRUE AND CORRECT TO THE BEST OF MY KNOWLEDGE AND BELIEF, AND THAT THIS SURVEY AND PLAT MEETS THE MINIMUM STANDARDS FOR SURVEYING IN NEW MEXICO.

(Signature)
 KLAD ZIMMERLE
 NEW MEXICO
 LICENSED PROFESSIONAL SURVEYOR
 3337
 NOTE:
 IF THE SEAL IS NOT BEING EMBOSSED
 AND THE SIGNATURE IS IN BLACK INK
 THIS IS AN UNAUTHORIZED COPY AND THE
 CERTIFICATIONS ARE NULL AND VOID.

HAYES
ALAMOTERO LAND SURVEYS, P.C. PROFESSIONAL LAND SURVEYORS
 1101 NORTH FLORIDA AVENUE
 ALAMOGORDO, NEW MEXICO
 PHONE 575-437-7074 FAX 575-437-7075
 COPYRIGHT © 2008 ALAMOTERO LAND SURVEYS, P.C.
 DATE: 08/06/08 SCALE: 1" = 30'
 DRAWN BY: LTR JOB NO.: 08653
 CHECKED BY: KZ SHEET 2 OF 2

LTR/PLAT-08