


SECTION 33, T17S, R13E

BK 68 PG 32

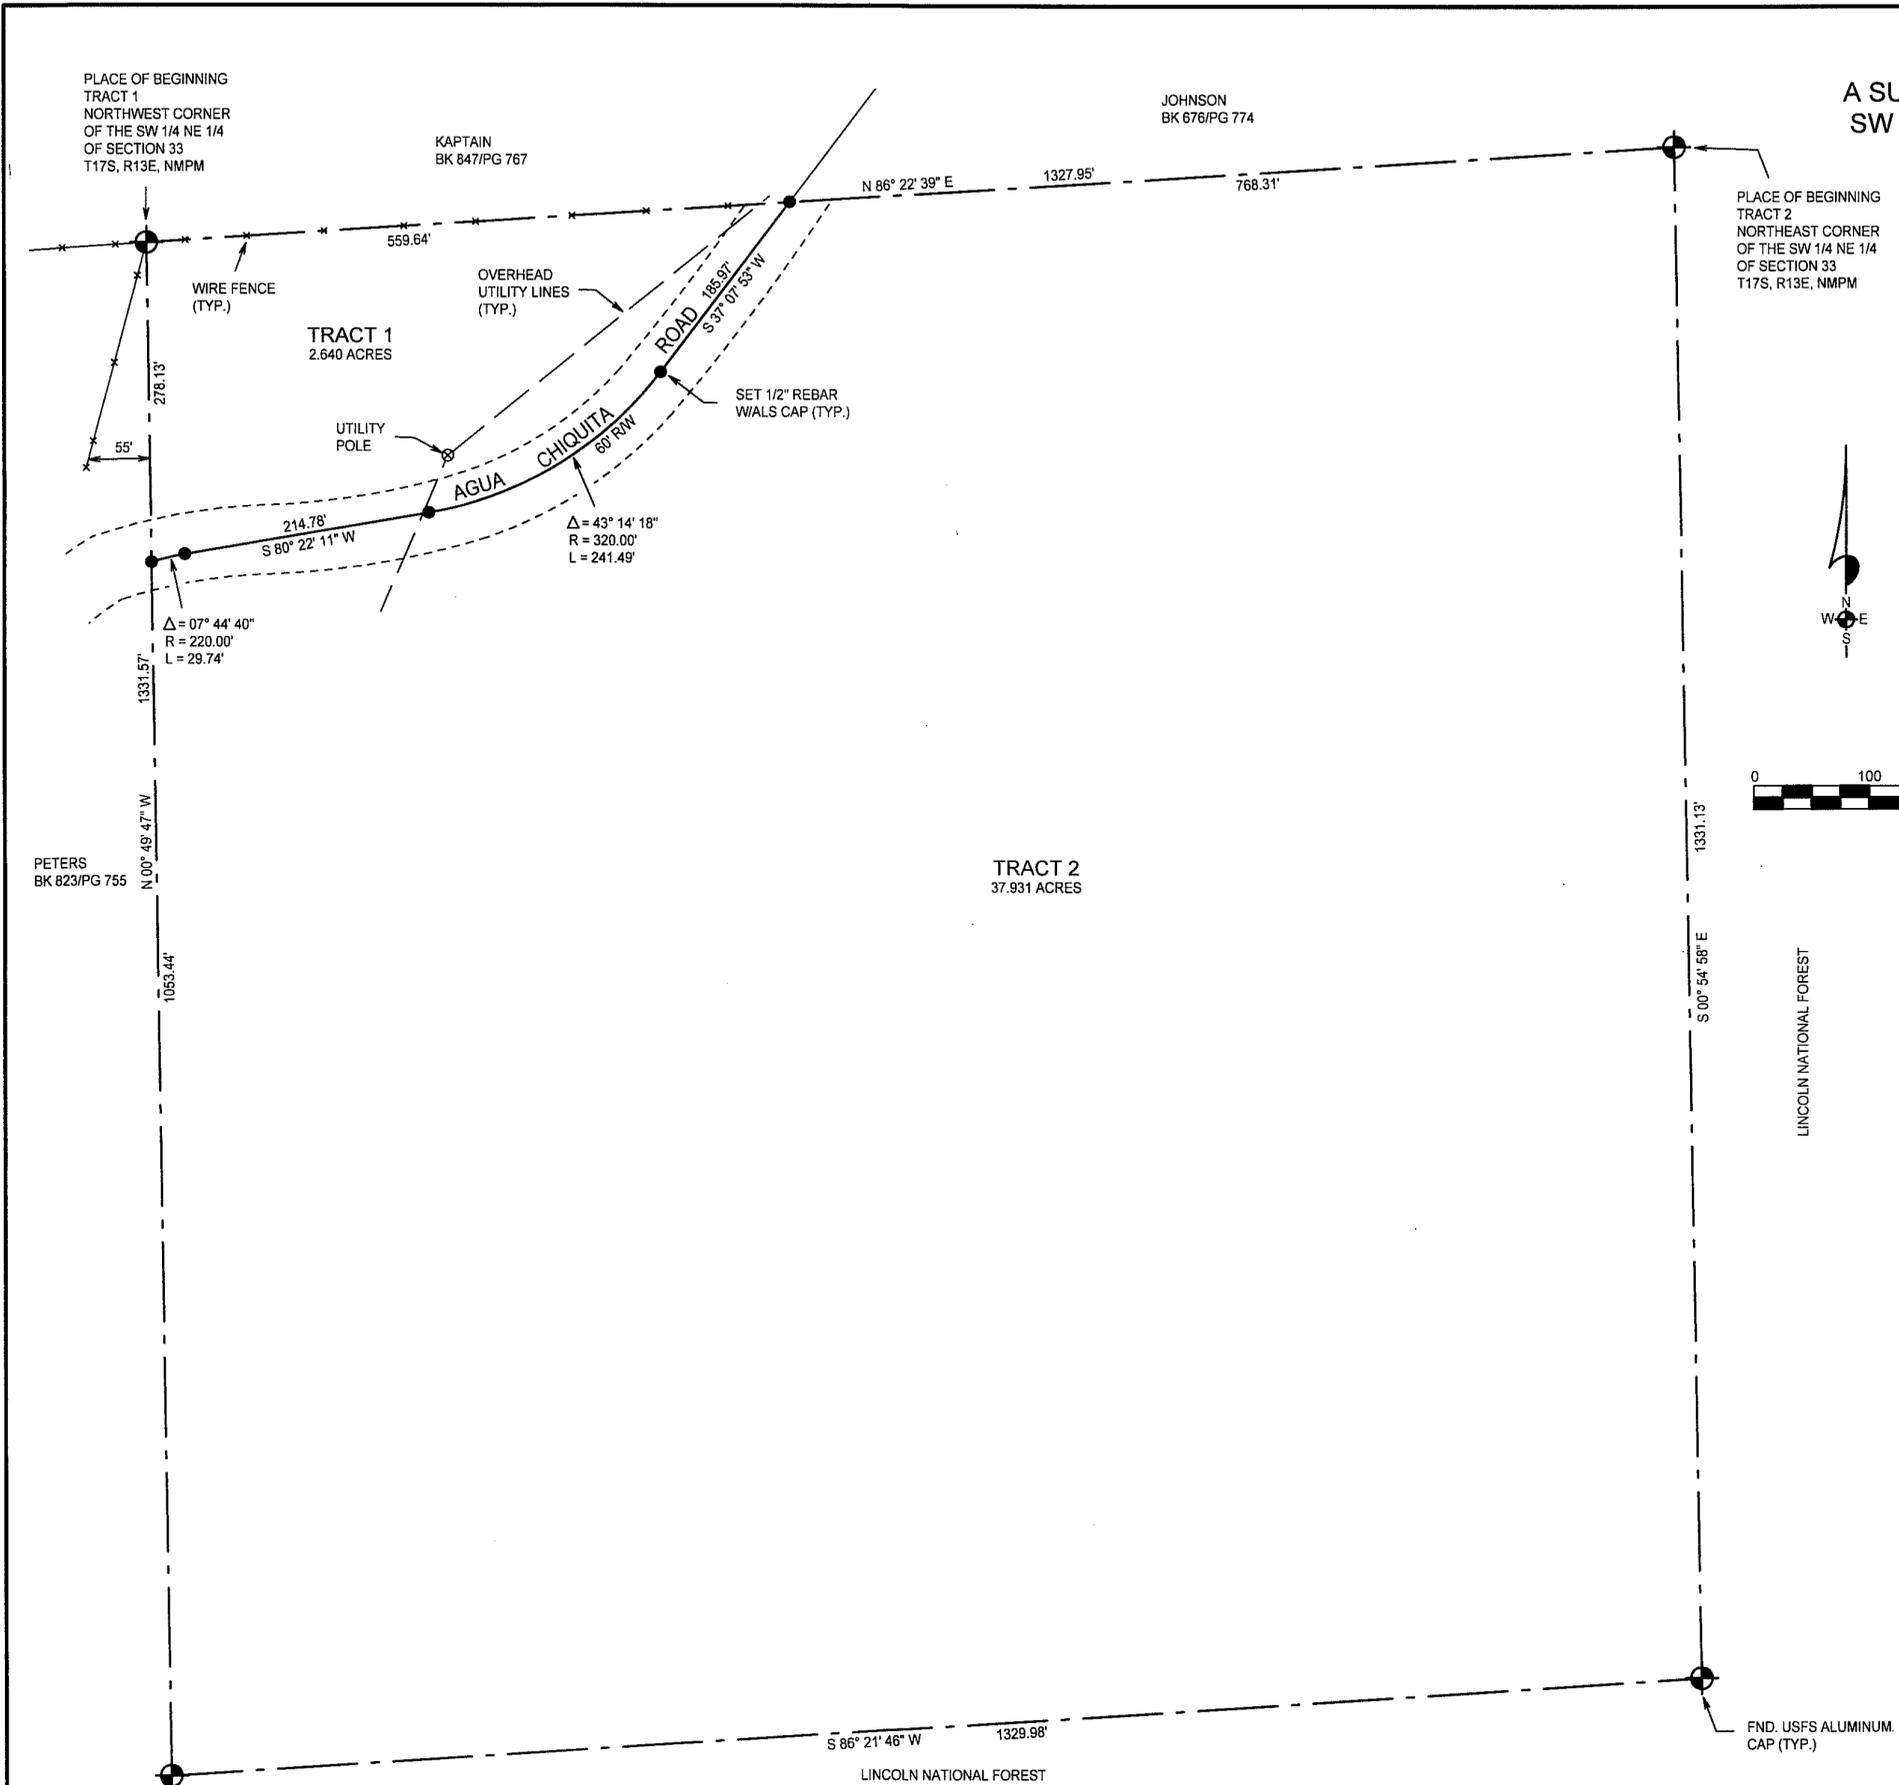

CLAIM OF EXEMPTION  
5 YEAR HOLD  
A SURVEY PLAT OF TWO TRACTS OF LAND IN THE  
SW 1/4 NE 1/4 OF SECTION 33, T17S, R13E, NMPM  
OTERO COUNTY, NEW MEXICO

DESCRIPTION - TRACT ONE

A TRACT OF LAND IN THE SW1/4 NE1/4 OF SECTION 33, T17S, R13E, NMPM, DESCRIBED BY METES AND BOUNDS AS FOLLOWS:

BEGINNING AT THE NORTHWEST CORNER OF SAID SW1/4 NE1/4 AND GOING N86°22'39"E ALONG THE NORTH LINE OF SAID SW1/4 NE1/4 A DISTANCE OF 559.64 FEET TO THE CENTERLINE OF AGUA CHIQUITA ROAD; THENCE S37°07'53"W ALONG SAID CENTERLINE A DISTANCE OF 185.97 FEET; THENCE ALONG SAID CENTERLINE ALONG THE ARC OF A CURVE TO THE RIGHT WHOSE CENTRAL ANGLE 43°14'18" AND WHOSE RADIUS IS 320.00 FEET AN ARC DISTANCE OF 241.49 FEET; THENCE S80°22'11"W ALONG SAID CENTERLINE A DISTANCE OF 214.78 FEET; THENCE ALONG SAID CENTERLINE ALONG THE ARC OF A CURVE TO THE LEFT WHOSE CENTRAL ANGLE 07°44'40" AND WHOSE RADIUS IS 220.00 FEET AN ARC DISTANCE OF 29.74 FEET; THENCE N00°49'47"W A DISTANCE OF 278.13 FEET TO THE SAID PLACE OF BEGINNING, AND CONTAINING 2.640 ACRES, MORE OR LESS.

SUBJECT TO ANY RIGHTS-OF-WAY OR OTHER EASEMENTS AS GRANTED OR RESERVED BY INSTRUMENTS OF RECORD OR AS NOW EXISTING ON SAID TRACT.

DESCRIPTION - TRACT TWO

A TRACT OF LAND IN THE SW1/4 NE1/4 OF SECTION 33, T17S, R13E, NMPM, DESCRIBED BY METES AND BOUNDS AS FOLLOWS:


BEGINNING AT THE NORTHEAST CORNER OF SAID SW1/4 NE1/4 AND GOING S00°54'58"E ALONG THE EAST LINE OF SAID SW1/4 NE1/4 A DISTANCE OF 1331.13 FEET; THENCE S86°21'46"W A DISTANCE OF 1329.98 FEET; THENCE N00°49'47"W A DISTANCE OF 1053.44 FEET TO THE CENTERLINE OF AGUA CHIQUITA ROAD; THENCE ALONG SAID CENTERLINE ALONG THE ARC OF A CURVE TO THE RIGHT WHOSE CENTRAL ANGLE 07°44'40" AND WHOSE RADIUS IS 220.00 FEET AN ARC DISTANCE OF 29.74 FEET; THENCE N80°22'11"E ALONG SAID CENTERLINE A DISTANCE OF 214.78 FEET; THENCE ALONG SAID CENTERLINE ALONG THE ARC OF A CURVE TO THE LEFT WHOSE CENTRAL ANGLE 43°14'18" AND WHOSE RADIUS IS 320.00 FEET AN ARC DISTANCE OF 241.49 FEET; THENCE N37°07'53"E ALONG SAID CENTERLINE A DISTANCE OF 185.97 FEET; THENCE N86°22'39"E A DISTANCE OF 768.31 FEET TO THE SAID PLACE OF BEGINNING, AND CONTAINING 37.931 ACRES, MORE OR LESS.

SUBJECT TO ANY RIGHTS-OF-WAY OR OTHER EASEMENTS AS GRANTED OR RESERVED BY INSTRUMENTS OF RECORD OR AS NOW EXISTING ON SAID TRACT.

CERTIFICATE  
I, KLAD ZIMMERLE, A NEW MEXICO REGISTERED PROFESSIONAL SURVEYOR, CERTIFY THAT I CONDUCTED AND AM RESPONSIBLE FOR THIS SURVEY, THAT THIS SURVEY IS TRUE AND CORRECT TO THE BEST OF MY KNOWLEDGE AND BELIEF, AND THAT THIS SURVEY & PLAT MEETS THE MINIMUM STANDARDS FOR SURVEYING IN NEW MEXICO.



NOTE: IF THE SEAL IS NOT RED OR EMBOSSED AND THE SIGNATURE IS BLACK INK, THIS IS AN UNAUTHORIZED COPY AND THE CERTIFICATIONS ARE NULL AND VOID.

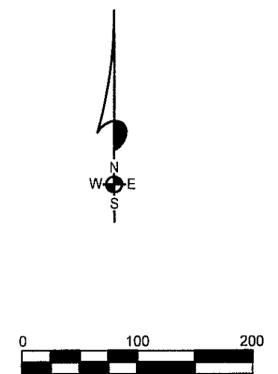

INDEXING INFORMATION FOR COUNTY CLERK

OWNER(S): \_\_\_\_\_

SECTION(S): 33 TOWNSHIP(S): 17 S RANGE(S): 13 E

SUBDIVISION: \_\_\_\_\_

FILING AND RECORDING

FILED FOR RECORD IN THE OTERO COUNTY CLERK'S OFFICE ON THE 8<sup>th</sup>

DAY OF August, 2008, AT 1:40 A.M., BOOK 168 PAGE 32

RECEPTION # 200807687

COUNTY CLERK: Rolando Holman DEPUTY: R. Capeland

COE-08-Ex-91 FULLER

**ALAMOTERO LAND SURVEYS, P.C.** PROFESSIONAL LAND SURVEYORS  
1101 NORTH FLORIDA AVENUE  
ALAMOGORDO, NEW MEXICO  
PHONE 575-437-7074 FAX 575-437-7075  
COPYRIGHT © 2008 ALAMOTERO LAND SURVEYS, P.C.

DATE: 08/08/08 SCALE: 1" = 100'  
DRAWN BY: LTR JOB NO.: 08695  
CHECKED BY: KZ SHEET 2 OF 2

NOTE: THESE TRACTS MAY NOT BE RESUBDIVIDED, FOR FIVE (5) YEARS, UNLESS THE APPROPRIATE SUBDIVISION PROCEDURE IS FOLLOWED.

NOTE: BOOK AND PAGE NUMBERS REFERRED TO ARE OF THE RECORDS OF OTERO COUNTY, NEW MEXICO, OBTAINED FROM THE FILES OF THE OTERO COUNTY ASSESSOR'S OFFICE.

LTR/PLAT-08/08695(5)