


SECTION 14, T15S, R11E
 BOOK 68 PAGE 60

CLAIM OF EXEMPTION
 5 YEAR HOLD
 A SURVEY PLAT OF TWO TRACTS OF LAND IN THE
 S 1/2 NW 1/4 SW 1/4 OF SECTION 14, T15S, R11E, NMPM
 OTERO COUNTY, NEW MEXICO

NOTE: THESE TRACTS MAY NOT BE RESUBDIVIDED,
 FOR FIVE (5) YEARS, UNLESS THE APPROPRIATE
 SUBDIVISION PROCEDURE IS FOLLOWED.

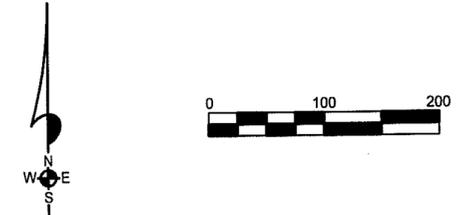

DESCRIPTION - TRACT ONE

A TRACT OF LAND IN THE S1/2 NW1/4 SW1/4 OF SECTION 14, T15S, R11E, NMPM, DESCRIBED BY METES AND BOUNDS AS FOLLOWS:

STARTING AT THE WEST ONE-QUARTER CORNER OF SAID SECTION 14 AND GOING S00°18'27"W ALONG THE WEST LINE OF SAID SECTION 14 A DISTANCE OF 665.61 FEET; THENCE S89°50'45"E A DISTANCE OF 164.00 FEET; THENCE S00°18'27"W A DISTANCE OF 665.41 FEET; THENCE N89°54'49"W A DISTANCE OF 164.00 FEET; THENCE N00°18'27"E A DISTANCE OF 665.61 FEET TO THE SAID PLACE OF BEGINNING, AND CONTAINING 2.506 ACRES, MORE OR LESS.

SUBJECT TO ANY RIGHTS-OF-WAY OR OTHER EASEMENTS AS GRANTED OR RESERVED BY INSTRUMENTS OF RECORD OR AS NOW EXISTING ON SAID TRACT.

DESCRIPTION - TRACT TWO


A TRACT OF LAND IN THE S1/2 NW1/4 SW1/4 OF SECTION 14, T15S, R11E, NMPM, DESCRIBED BY METES AND BOUNDS AS FOLLOWS:

STARTING AT THE WEST ONE-QUARTER CORNER OF SAID SECTION 14 AND GOING S00°18'27"W ALONG THE WEST LINE OF SAID SECTION 14 A DISTANCE OF 665.61 FEET; THENCE S89°50'45"E A DISTANCE OF 164.00 FEET TO THE PLACE OF BEGINNING OF THE TRACT OF LAND HEREIN DESCRIBED; THENCE CONTINUING S89°50'45"E A DISTANCE OF 1150.86 FEET; THENCE S00°33'36"W A DISTANCE OF 664.07 FEET; THENCE N89°54'49"W A DISTANCE OF 1147.94 FEET; THENCE N00°18'27"E A DISTANCE OF 665.41 FEET TO THE SAID PLACE OF BEGINNING, AND CONTAINING 17.540 ACRES, MORE OR LESS.


SUBJECT TO ANY RIGHTS-OF-WAY OR OTHER EASEMENTS AS GRANTED OR RESERVED BY INSTRUMENTS OF RECORD OR AS NOW EXISTING ON SAID TRACT.

CERTIFICATE

I, KLAD ZIMMERLE, A NEW MEXICO LICENSED PROFESSIONAL SURVEYOR, CERTIFY THAT I CONDUCTED AND AM RESPONSIBLE FOR THIS SURVEY, THAT THIS SURVEY IS TRUE AND CORRECT TO THE BEST OF MY KNOWLEDGE AND BELIEF, AND THAT THIS SURVEY AND PLAT MEETS THE MINIMUM STANDARDS FOR SURVEYING IN NEW MEXICO.

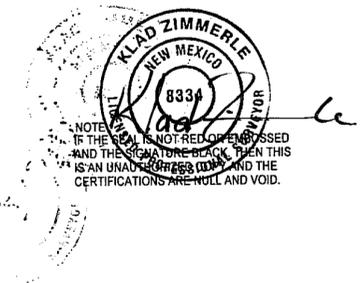

NOTE: IF THIS SEAL IS NOT RED OR IMPRESSED AND THE SIGNATURE BLACK, THEN THIS IS AN UNLAWFUL COPY AND THE CERTIFICATIONS ARE NULL AND VOID.

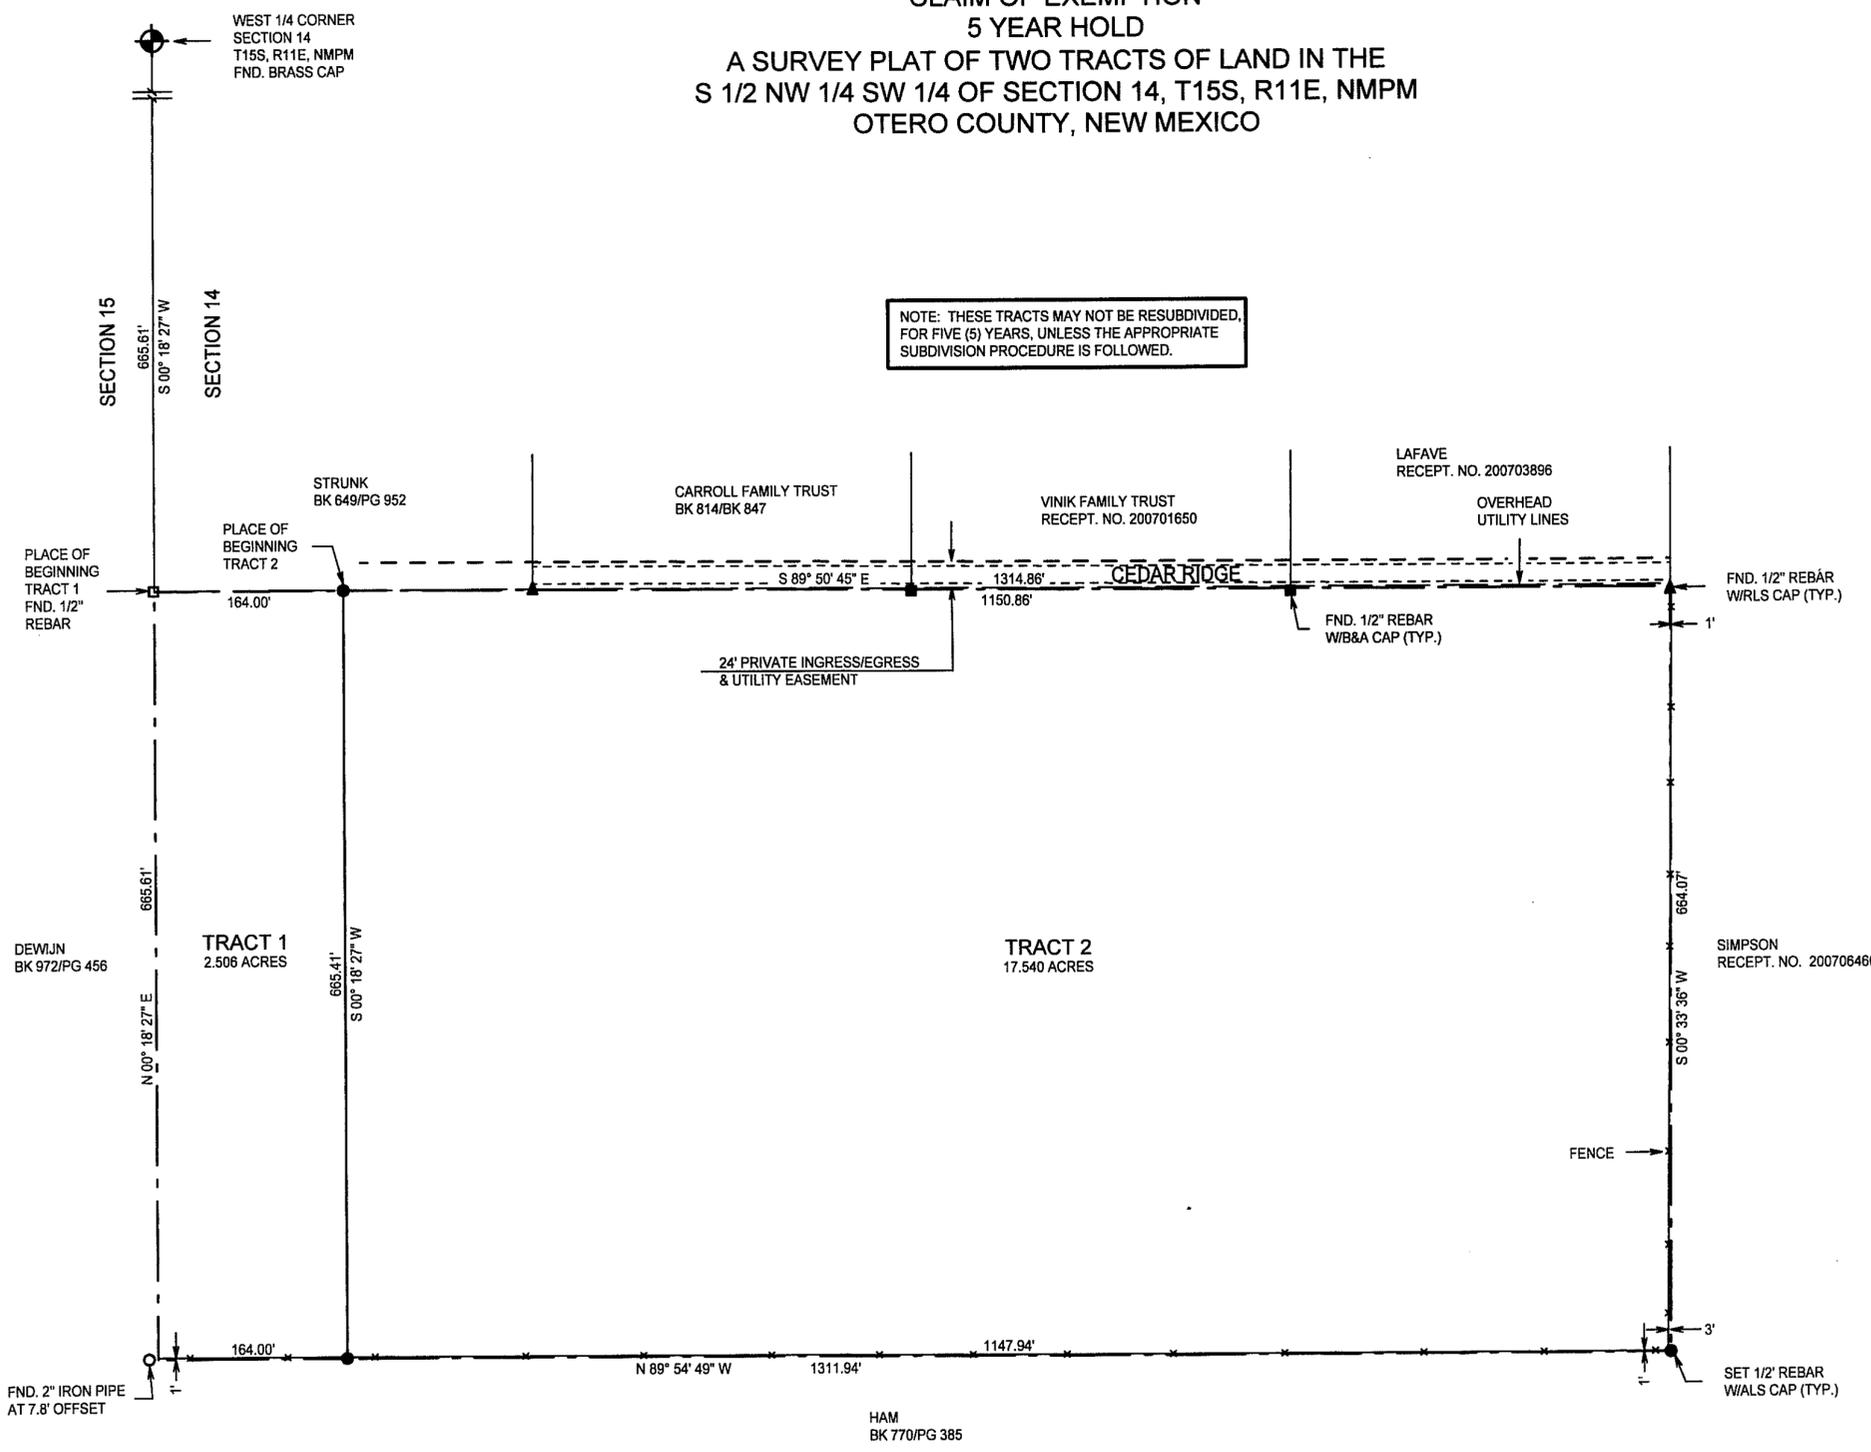


INDEXING INFORMATION FOR COUNTY CLERK

OWNER(S):
 SECTION(S): 14 TOWNSHIP(S): 15 S RANGE(S): 11 E
 SUBDIVISION:

FILING AND RECORDING
 FILED FOR RECORD IN THE OTERO COUNTY CLERK'S OFFICE ON THE 29th DAY OF October, 2008, AT 2:12 A.M., BOOK 68 PAGE 60 (P.M.)

RECEPTION # 200810514
 COUNTY CLERK: *R. Holmer*
 DEPUTY: *R. Casland*

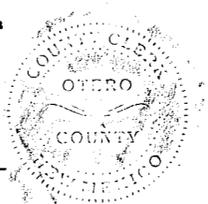

NOTE: BOOK AND PAGE NUMBERS REFERRED TO ARE OF THE RECORDS OF OTERO COUNTY, NEW MEXICO, OBTAINED FROM THE FILES OF THE OTERO COUNTY ASSESSOR'S OFFICE.

CASTELLO COE-08-EX-121

ALAMOTERO LAND SURVEYS, P.C. PROFESSIONAL LAND SURVEYORS
 1101 NORTH FLORIDA AVENUE
 ALAMOGORDO, NEW MEXICO
 PHONE 575-437-7074 FAX 575-437-7075
 COPYRIGHT © 2008 ALAMOTERO LAND SURVEYS, P.C.

DATE: 10/20/08 SCALE: 1" = 100'
 DRAWN BY: LTR JOB NO.: 08836
 CHECKED BY: KZ SHEET 2 OF 2

LTR/PLAT-0810836(5)