


CLAIM OF EXEMPTION
RE-ALIGN TRACT LINE
A SURVEY PLAT OF TWO TRACTS OF LAND IN THE
E 1/2 SE 1/4 OF SECTION 14, T15S, R10E, NMPM
OTERO COUNTY, NEW MEXICO

EAST 1/4 CORNER
SECTION 14
T15S, R10E, NMPM
FND. BRASS CAP

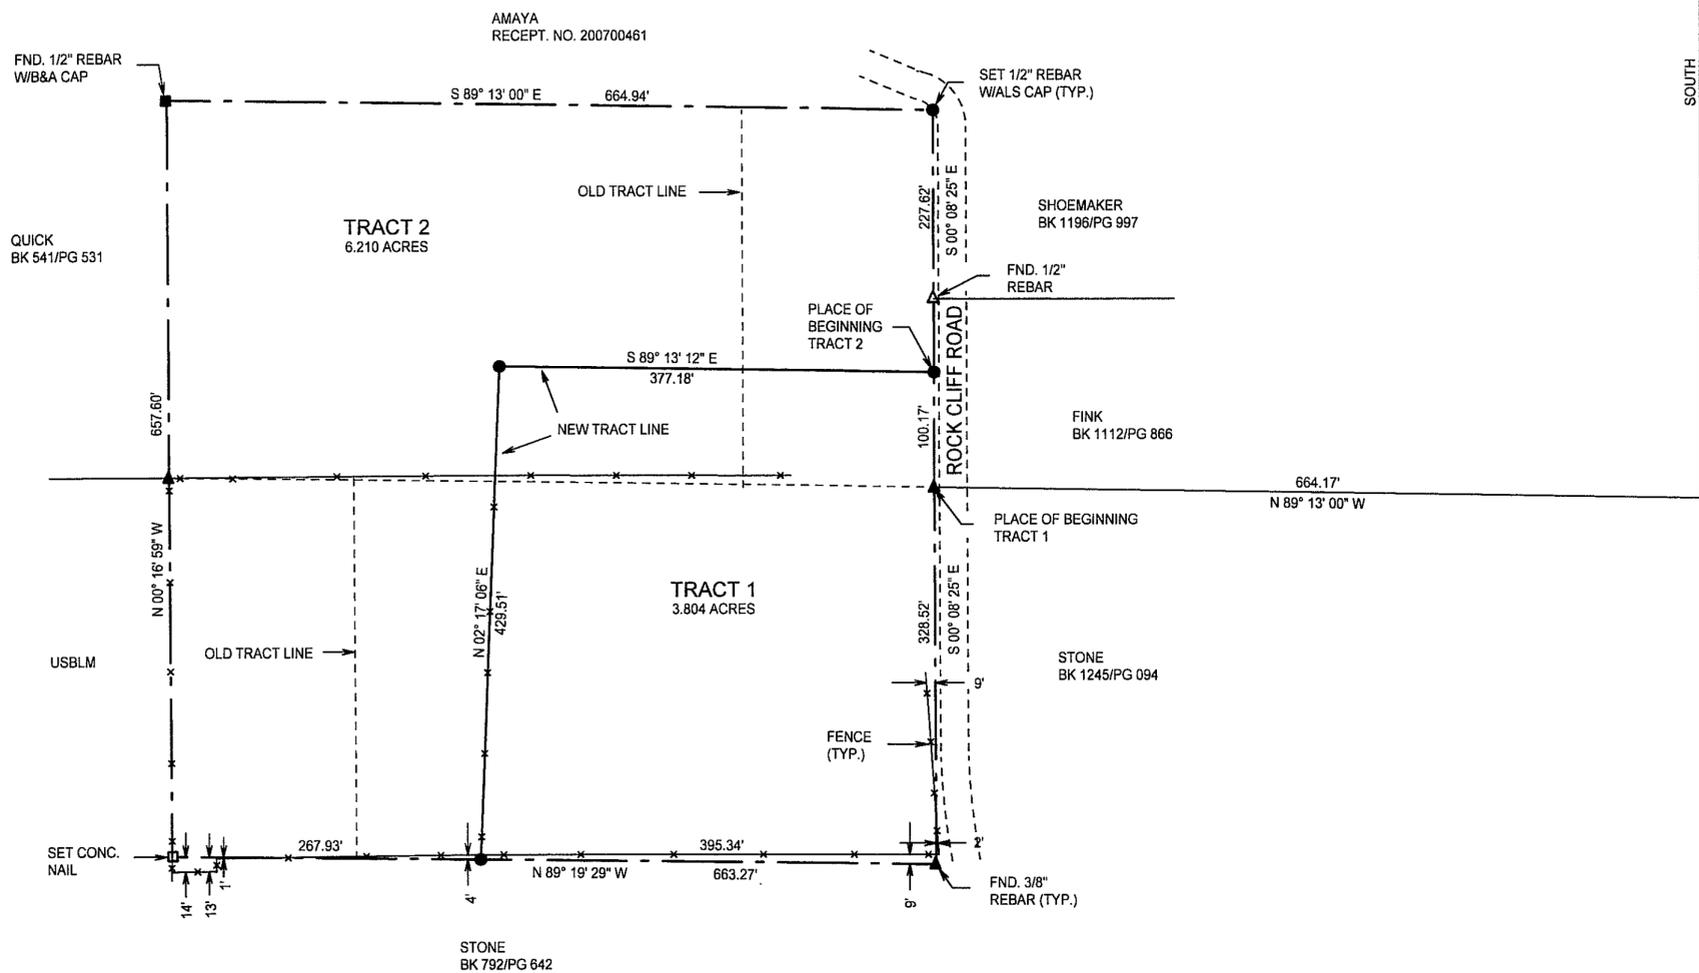

DESCRIPTION - TRACT ONE

A TRACT OF LAND IN THE E1/2 SE1/4 OF SECTION 14, T15S, R10E, NMPM, DESCRIBED BY METES AND BOUNDS AS FOLLOWS:

STARTING AT THE EAST ONE-QUARTER CORNER OF SAID SECTION 14 AND GOING SOUTH ALONG THE EAST LINE OF SAID SECTION 14 A DISTANCE OF 1309.10 FEET; THENCE N89°13'00"W A DISTANCE OF 664.17 FEET TO THE PLACE OF BEGINNING OF THE TRACT OF LAND HEREIN DESCRIBED; THENCE S00°08'25"E A DISTANCE OF 328.52 FEET; THENCE N89°19'29"W A DISTANCE OF 395.34 FEET; THENCE N02°17'06"E A DISTANCE OF 429.51 FEET; THENCE S89°13'12"E A DISTANCE OF 377.18 FEET; THENCE S00°08'25"E A DISTANCE OF 100.17 FEET TO THE SAID PLACE OF BEGINNING, AND CONTAINING 3.804 ACRES, MORE OR LESS.

SUBJECT TO ANY RIGHTS-OF-WAY OR OTHER EASEMENTS AS GRANTED OR RESERVED BY INSTRUMENTS OF RECORD OR AS NOW EXISTING ON SAID TRACT.

DESCRIPTION - TRACT TWO

A TRACT OF LAND IN THE E1/2 SE1/4 OF SECTION 14, T15S, R10E, NMPM, DESCRIBED BY METES AND BOUNDS AS FOLLOWS:

STARTING AT THE EAST ONE-QUARTER CORNER OF SAID SECTION 14 AND GOING SOUTH ALONG THE EAST LINE OF SAID SECTION 14 A DISTANCE OF 1309.10 FEET; THENCE N89°13'00"W A DISTANCE OF 664.17 FEET; THENCE N00°08'25"W A DISTANCE OF 100.17 FEET TO THE PLACE OF BEGINNING OF THE TRACT OF LAND HEREIN DESCRIBED; THENCE N89°13'12"W A DISTANCE OF 377.18 FEET; THENCE S02°17'06"W A DISTANCE OF 429.51 FEET; THENCE N89°19'29"W A DISTANCE OF 267.93 FEET; THENCE N00°16'59"W A DISTANCE OF 657.60 FEET; THENCE S89°13'00"E A DISTANCE OF 664.94 FEET; THENCE S00°08'25"E A DISTANCE OF 227.62 FEET TO THE SAID PLACE OF BEGINNING, AND CONTAINING 6.210 ACRES, MORE OR LESS.

SUBJECT TO ANY RIGHTS-OF-WAY OR OTHER EASEMENTS AS GRANTED OR RESERVED BY INSTRUMENTS OF RECORD OR AS NOW EXISTING ON SAID TRACT.

CERTIFICATE

I, KLAD ZIMMERLE, A NEW MEXICO LICENSED PROFESSIONAL SURVEYOR, CERTIFY THAT I CONDUCTED AND AM RESPONSIBLE FOR THIS SURVEY, THAT THIS SURVEY IS TRUE AND CORRECT TO THE BEST OF MY KNOWLEDGE AND BELIEF, AND THAT THIS SURVEY AND PLAT MEETS THE MINIMUM STANDARDS FOR SURVEYING IN NEW MEXICO.



NOTE:
IF THE SEAL IS NOT RED OR EMBOSSED
AND THE SIGNATURE BLACK, THEN THIS
IS AN UNAUTHORIZED COPY AND THE
CERTIFICATIONS ARE NULL AND VOID.

INDEXING INFORMATION FOR COUNTY CLERK

OWNER(S): _____
SECTION(S): 14 TOWNSHIP(S): 15 S RANGE(S): 10 E
SUBDIVISION: _____
FILING AND RECORDING
FILED FOR RECORD IN THE OTERO COUNTY CLERK'S OFFICE ON THE 16th
DAY OF November, 2008, AT 10:55 A.M. BOOK 68 PAGE 63
RECEPTION # 200810753
R. Capel... DEPUTY
COUNTY CLERK



NOTE:
BOOK AND PAGE NUMBERS REFERRED TO
ARE OF THE RECORDS OF OTERO COUNTY,
NEW MEXICO, OBTAINED FROM THE FILES
OF THE OTERO COUNTY ASSESSOR'S OFFICE.

COE-
08-EX-118

STONE
ALAMOTERO LAND SURVEYS, P.C.
1101 NORTH FLORIDA AVENUE
ALAMOGORDO, NEW MEXICO
PHONE 575-437-7074 FAX 575-437-7075
COPYRIGHT © 2008 ALAMOTERO LAND SURVEYS, P.C.
DATE: 10/08/08 SCALE: 1" = 100'
DRAWN BY: LTR JOB NO.: 08844
CHECKED BY: KZ SHEET 2 OF 2

LTR/PLAT-0808844(L)