
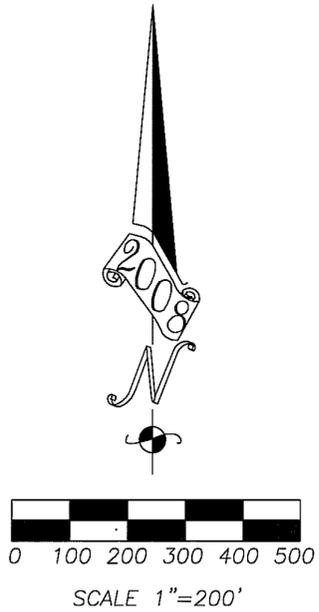


SECTIONS 21 & 28, T 15S, R14E

BOOK 68 PAGE 70

AN EXEMPTION SURVEY OF TWO TRACTS OF LAND IN THE S1/2 SE1/4 OF SECTION 21, AND THE NE1/4 NE1/4 OF SECTION 28, T.15S., R.14E., N.M.P.M., OTERO COUNTY, NEW MEXICO.

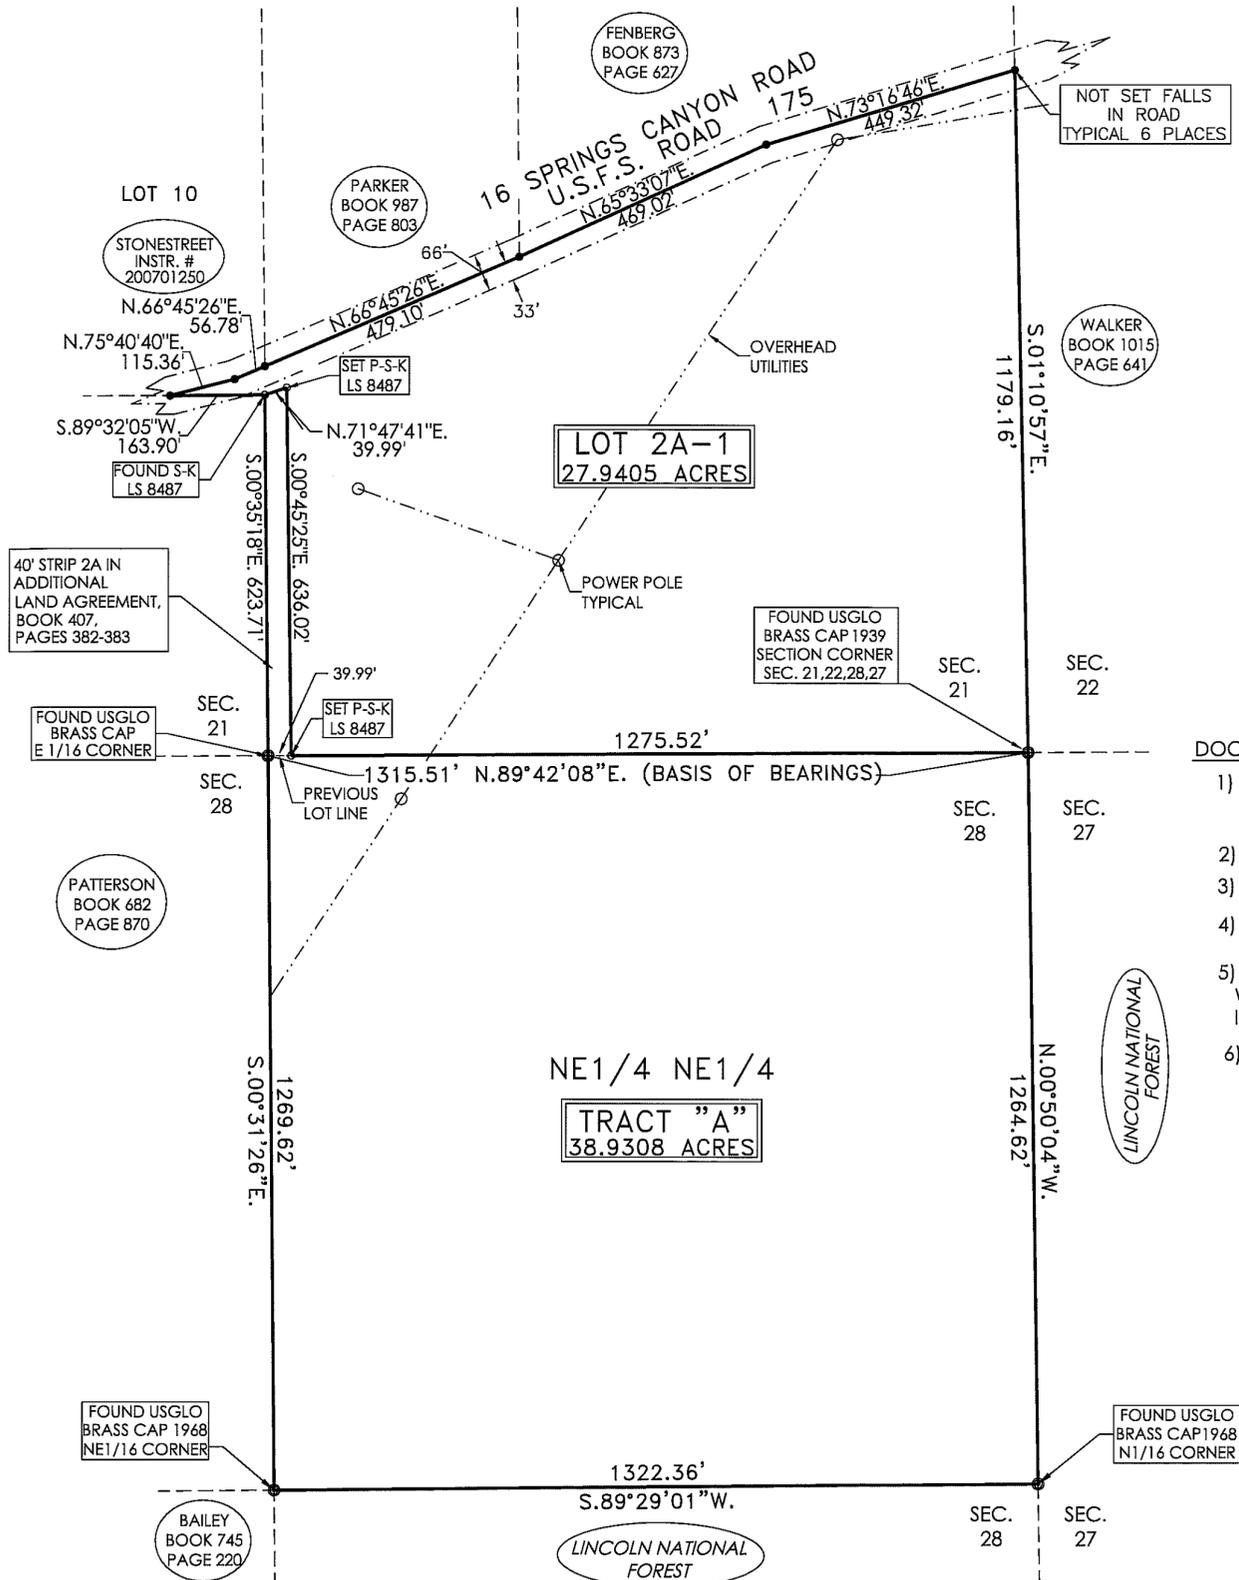

KNOW ALL MEN BY THESE PRESENT THAT BRIAN D. WILMETH IS THE OWNER AND PROPRIETOR OF LOT 2A, IN THE SE1/4 SE1/4 OF SECTION 21, T.15S., R.14E., N.M.P.M., OTERO COUNTY, NEW MEXICO.

I, BRIAN D. WILMETH AS OWNER CLAIM AN EXEMPTION FROM THE REQUIREMENTS OF THE NEW MEXICO SUBDIVISION ACT AND THE OTERO COUNTY, NEW MEXICO SUBDIVISION REGULATIONS FOR THE FOLLOWING REASON(S). I CERTIFY THAT THIS TRANSACTION INVOLVES:

THE DIVISION OF LAND RESULTING ONLY IN THE ALTERATION OF PARCEL BOUNDARIES WHERE PARCELS ARE ALTERED FOR THE PURPOSE OF INCREASING OR REDUCING THE SIZE OF CONTIGUOUS PARCELS AND WHERE THE NUMBER OF PARCELS IS NOT INCREASED.

Brian D. Wilmeth 11-19-08
BRIAN D. WILMETH DATE

ACKNOWLEDGMENT

STATE OF NEW MEXICO)) SS
COUNTY OF OTERO))

THE FOREGOING INSTRUMENT WAS ACKNOWLEDGED BEFORE ME THIS 19th DAY OF November 2008, BY BRIAN D. WILMETH, OWNER.

MY COMMISSION EXPIRES 1-31-2011 *[Signature]*
NOTARY PUBLIC

KNOW ALL MEN BY THESE PRESENT THAT JERRY HARTMAN AND ANN HARTMAN, HUSBAND AND WIFE AS JOINT TENANTS, ARE THE OWNERS AND PROPRIETORS OF THE NE1/4 NE1/4 OF SECTION 28, T.15S., R.14E., N.M.P.M., OTERO COUNTY, NEW MEXICO.

WE, JERRY HARTMAN AND ANN HARTMAN, HUSBAND AND WIFE AS JOINT TENANTS, CLAIM AN EXEMPTION FROM THE REQUIREMENTS OF THE NEW MEXICO SUBDIVISION ACT AND THE OTERO COUNTY, NEW MEXICO SUBDIVISION REGULATIONS FOR THE FOLLOWING REASON(S). WE CERTIFY THAT THIS TRANSACTION INVOLVES:

THE DIVISION OF LAND RESULTING ONLY IN THE ALTERATION OF PARCEL BOUNDARIES WHERE PARCELS ARE ALTERED FOR THE PURPOSE OF INCREASING OR REDUCING THE SIZE OF CONTIGUOUS PARCELS AND WHERE THE NUMBER OF PARCELS IS NOT INCREASED.

Jerry Hartman 11-18-08
JERRY HARTMAN DATE
Ann Hartman 11-19-08
ANN HARTMAN DATE

ACKNOWLEDGMENT

STATE OF NEW MEXICO)) SS
COUNTY OF OTERO))

THE FOREGOING INSTRUMENT WAS ACKNOWLEDGED BEFORE ME THIS 9th DAY OF November 2008, BY JERRY HARTMAN AND ANN HARTMAN, HUSBAND AND WIFE.

MY COMMISSION EXPIRES 1-31-2011 *[Signature]*
NOTARY PUBLIC

DOCUMENTS USED IN PREPARATION OF THIS PLAT:

- 1) SURVEY DONE BY RUIDOSO LAND SURVEYING FILED IN PLAT BOOK 51, PAGE 7, OTERO COUNTY RECORDS.
- 2) DEEDS ENCIRCLED ON THIS PLAT.
- 3) NOTICE OF ESCROW RECORDED IN OTERO COUNTY RECORDS INSTR# 200802389.
- 4) ADDITIONAL LAND AGREEMENT RECORDED IN OTERO COUNTY RECORDS INSTR# 200802410.
- 5) RIGHT OF INGRESS AND EGRESS IS GRANTED TO CHARLES WALKER TO MAINTAIN EXISTING WATER PIPELINE RECORDED IN OTERO COUNTY RECORDS IN BOOK 407, PAGES 382-383.
- 6) NOTICE OF ESCROW, BETWEEN WILMETH AND HARTMAN, DATED MARCH 13, 2008 AND A REALTORS ASSOCIATION OF NEW MEXICO REAL ESTATE CONTRACT, DATED MARCH 14, 2008, BETWEEN WILMETH AND HARTMAN AND TITLED CASA Y TIERRA TITLE COMPANY, GF # 0080200.

NOTES:

- 1) SURVEY IS BASED ON CORNERS FOUND IN PLACE.
- 2) BASIS OF BEARINGS IS BASED ON SOUTH BOUNDARY LINE OF SURVEY DONE BY RUIDOSO LAND SURVEYING FILED IN PLAT BOOK 51, PAGE 7, OTERO COUNTY RECORDS.

INDEXING INFORMATION FOR COUNTY CLERK	
WILMETH, HARTMAN	LOT 2A IN SECTION 21
OWNER OF PROPERTY	NE1/4 NE1/4 SEC. 28
SECTIONS 21 AND 28, T.15 S., R.14 E., N.M.P.M.	

PLAT NO. _____ RECEPTION NO. 200811200

STATE OF NEW MEXICO)
COUNTY OF OTERO)

I, *Robin Holmes*, COUNTY CLERK DO HEREBY CERTIFIED THAT THIS INSTRUMENT WAS FILED FOR RECORD ON THE 20th DAY OF November 2008, AT 11:25 O'CLOCK A.M., AND DULY RECORDED IN PLAT BOOK 68, PAGE 70 OF THE RECORDS OF OTERO COUNTY.

Robin Holmes BY *[Signature]*
COUNTY CLERK DEPUTY



2907 1/2 SUDDERTH DRIVE,
RUIDOSO, N.M. 88345 PH. 257-2818
SCALE 1"=100' JOB # 2875
DATE 11/14/08 PLAT B-1181
DRAFTER K.A.S. SHEET 1 OF 1

I WYATT A. SPARKS, HAVE CONDUCTED AND AM RESPONSIBLE FOR THIS SURVEY, AND THAT THIS SURVEY AND PLAT MEET THE MINIMUM STANDARDS FOR SURVEYING IN NEW MEXICO.

Wyatt A. Sparks 11-16-08
WYATT A. SPARKS DATE
R.P.L.S.-N.M. #8487



THIS LAND SUBDIVISION IS EXEMPT FROM THE OTERO COUNTY, NEW MEXICO, SUBDIVISION REGULATIONS. AN EXEMPTION HAS BEEN APPLIED FOR AND GRANTED OTERO COUNTY, N.M. AND WAS FILED IN THE RECORDS OF OTERO COUNTY, NEW MEXICO, INSTRUMENT #08-Ex-127 *Diane Torro Planning Coordinator*