
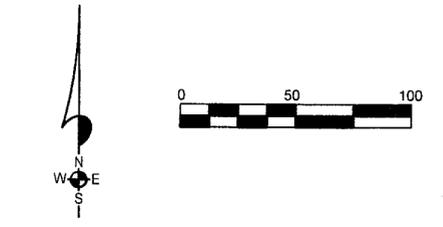


SECTION 25, T17S, R12E

BK 68 PG 75

CLAIM OF EXEMPTION
5 YEAR HOLD
A SURVEY PLAT OF TWO TRACTS OF LAND IN
SECTION 25, T17S, R12E, NMPM
OTERO COUNTY, NEW MEXICO

NOTE: THESE TRACTS MAY NOT BE RESUBDIVIDED,
FOR FIVE (5) YEARS, UNLESS THE APPROPRIATE
SUBDIVISION PROCEDURE IS FOLLOWED.

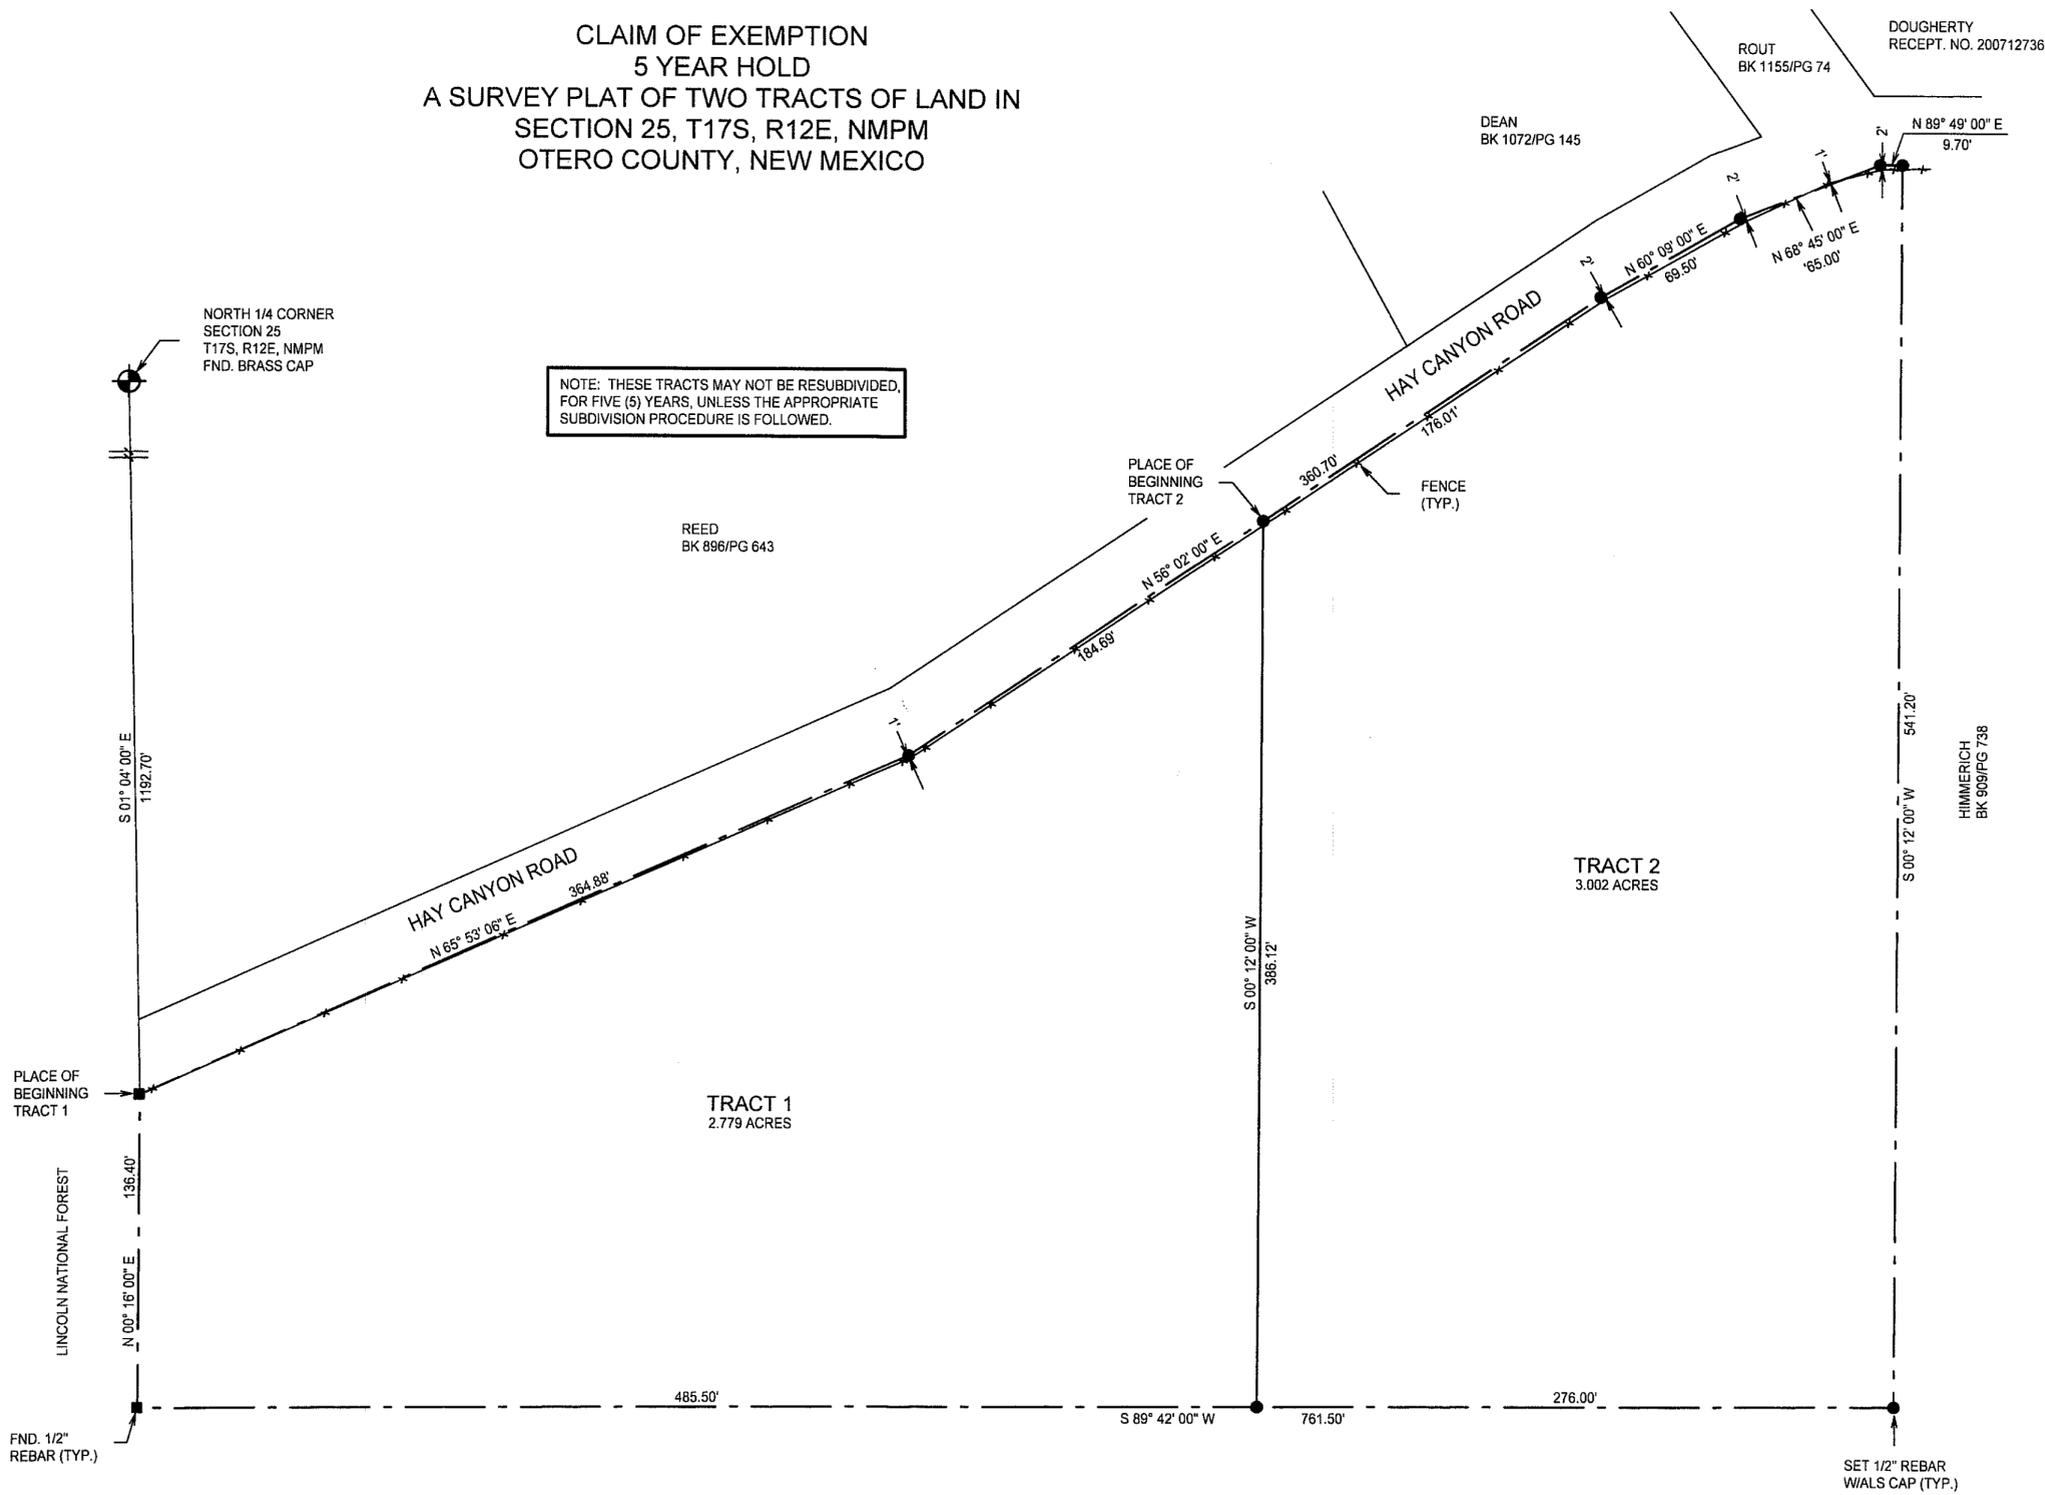

DESCRIPTION - TRACT ONE

A TRACT OF LAND IN THE NW 1/4 NE 1/4 OF SECTION 25, T17S, R12E, NMPM, DESCRIBED BY METES AND BOUNDS AS FOLLOWS:

STARTING AT THE NORTH ONE-QUARTER CORNER OF SAID SECTION 25 AND GOING S01°04'00"E ALONG THE NORTH/SOUTH CENTERLINE OF SAID SECTION 25 A DISTANCE OF 1192.70 FEET TO THE PLACE OF BEGINNING OF THE TRACT OF LAND HEREIN DESCRIBED; THENCE N65°53'06"E A DISTANCE OF 364.88 FEET; THENCE N56°02'00"E A DISTANCE OF 184.53 FEET; THENCE S00°12'00"W A DISTANCE OF 386.12 FEET; THENCE S89°42'00"W A DISTANCE OF 485.50 FEET; THENCE N00°16'00"E A DISTANCE OF 136.40 FEET TO THE SAID PLACE OF BEGINNING, AND CONTAINING 2.779 ACRES, MORE OR LESS.

SUBJECT TO ANY RIGHTS-OF-WAY OR OTHER EASEMENTS AS GRANTED OR RESERVED BY INSTRUMENTS OF RECORD OR AS NOW EXISTING ON SAID TRACT.

DESCRIPTION - TRACT TWO


A TRACT OF LAND IN THE NW 1/4 NE 1/4 OF SECTION 25, T17S, R12E, NMPM, DESCRIBED BY METES AND BOUNDS AS FOLLOWS:

STARTING AT THE NORTH ONE-QUARTER CORNER OF SAID SECTION 25 AND GOING S01°04'00"E ALONG THE NORTH/SOUTH CENTERLINE OF SAID SECTION 25 A DISTANCE OF 1192.70 FEET; THENCE N65°53'06"E A DISTANCE OF 364.88 FEET; THENCE N56°02'00"E A DISTANCE OF 184.53 FEET TO THE PLACE OF BEGINNING OF THE TRACT OF LAND HEREIN DESCRIBED; THENCE CONTINUING N56°02'00"E A DISTANCE OF 176.01 FEET; THENCE N60°09'00"E A DISTANCE OF 69.50 FEET; THENCE N68°45'00"E A DISTANCE OF 65.00 FEET; THENCE N89°49'00"E A DISTANCE OF 9.70 FEET; THENCE S00°12'00"W A DISTANCE OF 541.20 FEET; THENCE S89°42'00"W A DISTANCE OF 276.00 FEET; THENCE N00°12'00"E A DISTANCE OF 386.12 FEET TO THE SAID PLACE OF BEGINNING, AND CONTAINING 3.002 ACRES, MORE OR LESS.

SUBJECT TO ANY RIGHTS-OF-WAY OR OTHER EASEMENTS AS GRANTED OR RESERVED BY INSTRUMENTS OF RECORD OR AS NOW EXISTING ON SAID TRACT.

CERTIFICATE

I, KLAD ZIMMERLE, A NEW MEXICO LICENSED PROFESSIONAL SURVEYOR, CERTIFY THAT I CONDUCTED AND AM RESPONSIBLE FOR THIS SURVEY, THAT THIS SURVEY IS TRUE AND CORRECT TO THE BEST OF MY KNOWLEDGE AND BELIEF, AND THAT THIS SURVEY AND PLAT MEETS THE MINIMUM STANDARDS FOR SURVEYING IN NEW MEXICO.

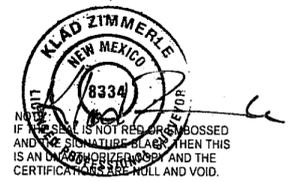

NOTE:
THIS SURVEY IS BASED ON FOUND INTERIOR AND EXTERIOR CORNERS OF THE NW 1/4 NE 1/4 OF SECTION 25, T17S, R12E, NMM.

NOTE:
BOOK AND PAGE NUMBERS REFERRED TO ARE OF THE RECORDS OF OTERO COUNTY, NEW MEXICO, OBTAINED FROM THE FILES OF THE OTERO COUNTY ASSESSOR'S OFFICE.

INDEXING INFORMATION FOR COUNTY CLERK

OWNER(S):
SECTION(S): 25 TOWNSHIP(S): 17 S RANGE(S): 12 E
SUBDIVISION:

FILING AND RECORDING

FILED FOR RECORD IN THE OTERO COUNTY CLERK'S OFFICE ON THE 5th
DAY OF Dec, 2008, AT 1:23 A.M. BOOK 68 PAGE 75

RECEPTION # 200811652
Robyn Holmes COUNTY CLERK
Chris Jenaki DEPUTY

DAVIS COE-08-EX-124

ALAMOTERO LAND SURVEYS, P.C. PROFESSIONAL LAND SURVEYORS
1101 NORTH FLORIDA AVENUE
ALAMOGORDO, NEW MEXICO
PHONE 575-437-7074 FAX 575-437-7075
COPYRIGHT © 2008 ALAMOTERO LAND SURVEYS, P.C.

DATE: 11/12/08 SCALE: 1" = 50'
DRAWN BY: LTR JOB NO.: 08969
CHECKED BY: KZ SHEET 2 OF 2