


SECTION 33, T17S, R13E  
BK 68 PG 91

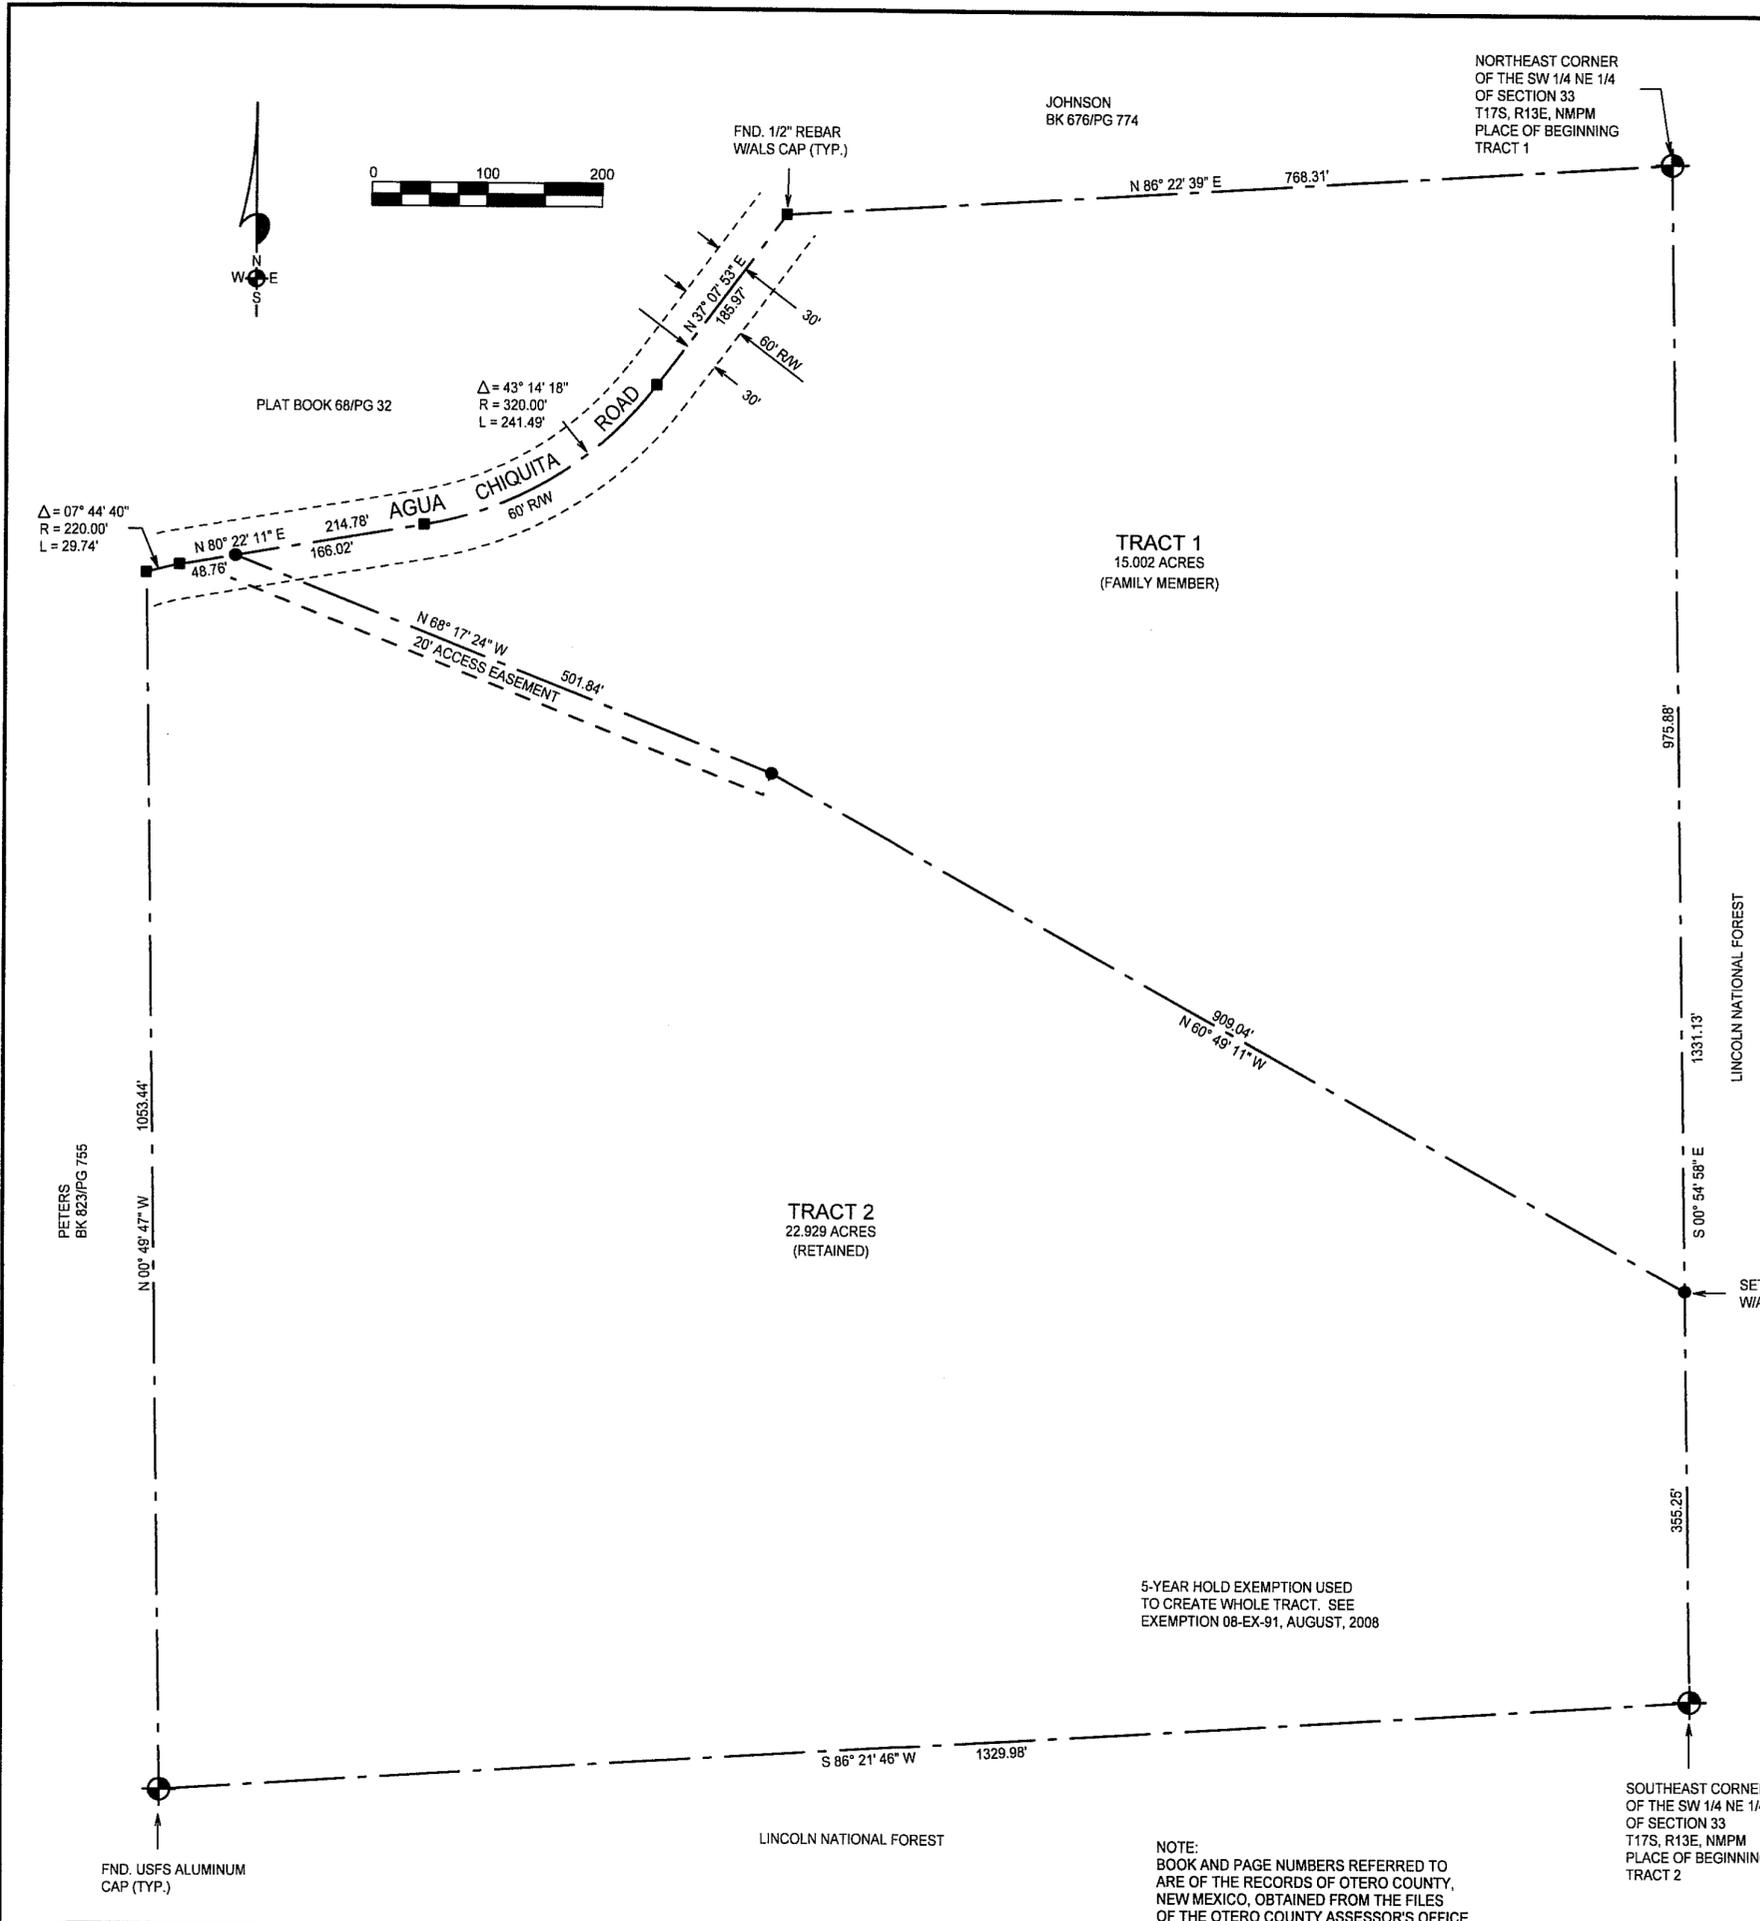

CLAIM OF EXEMPTION  
FAMILY MEMBER  
A SURVEY PLAT OF TWO TRACTS OF LAND IN THE  
SW 1/4 NE 1/4 OF SECTION 33, T17S, R13E, NMPM  
OTERO COUNTY, NEW MEXICO

DESCRIPTION - TRACT ONE

A TRACT OF LAND IN THE SW1/4 NE1/4 OF SECTION 33, T17S, R13E, NMPM, DESCRIBED BY METES AND BOUNDS AS FOLLOWS:

BEGINNING AT THE NORTHEAST CORNER OF SAID SW1/4 NE1/4 AND GOING S00°54'58"E ALONG THE EAST LINE OF SAID SW1/4 NE1/4 A DISTANCE OF 975.88 FEET; THENCE N60°49'11"W A DISTANCE OF 909.04 FEET; THENCE N88°17'24"W A DISTANCE OF 501.84 FEET TO THE CENTERLINE OF AGUA CHIQUITA ROAD; THENCE N80°22'11"E ALONG SAID CENTERLINE A DISTANCE OF 166.02 FEET; THENCE ALONG SAID CENTERLINE ALONG THE ARC OF A CURVE TO THE LEFT WHOSE CENTRAL ANGLE IS 43°14'18" AND WHOSE RADIUS IS 320.00 FEET AND WHOSE CHORD BEARS N58°45'02"E AN ARC DISTANCE OF 241.49 FEET; THENCE N37°07'53"E ALONG SAID CENTERLINE A DISTANCE OF 185.97 FEET; THENCE N86°22'39"E A DISTANCE OF 768.31 FEET TO THE SAID PLACE OF BEGINNING, AND CONTAINING 15.002 ACRES, MORE OR LESS.

SUBJECT TO ANY RIGHTS-OF-WAY OR OTHER EASEMENTS AS GRANTED OR RESERVED BY INSTRUMENTS OF RECORD OR AS NOW EXISTING ON SAID TRACT.

DESCRIPTION - TRACT TWO


A TRACT OF LAND IN THE SW1/4 NE1/4 OF SECTION 33, T17S, R13E, NMPM, DESCRIBED BY METES AND BOUNDS AS FOLLOWS:

BEGINNING AT THE SOUTHEAST CORNER OF SAID SW1/4 NE1/4 AND GOING S86°21'46"W ALONG THE SOUTH LINE OF SAID SW1/4 NE1/4 A DISTANCE OF 1329.98 FEET; THENCE N00°49'47"W A DISTANCE OF 1053.44 FEET TO THE CENTERLINE OF AGUA CHIQUITA ROAD; THENCE ALONG SAID CENTERLINE ALONG THE ARC OF A CURVE TO THE RIGHT WHOSE CENTRAL ANGLE IS 07°44'40" AND WHOSE RADIUS IS 220.00 FEET AND WHOSE CHORD BEARS N76°29'51"E AN ARC DISTANCE OF 29.74 FEET; THENCE N80°22'11"E ALONG SAID CENTERLINE A DISTANCE OF 48.76 FEET; THENCE S68°17'24"E A DISTANCE OF 501.84 FEET; THENCE S60°49'11"E A DISTANCE OF 909.04 FEET; THENCE S00°54'58"E A DISTANCE OF 355.25 FEET TO THE SAID PLACE OF BEGINNING, AND CONTAINING 22.929 ACRES, MORE OR LESS.

SUBJECT TO ANY RIGHTS-OF-WAY OR OTHER EASEMENTS AS GRANTED OR RESERVED BY INSTRUMENTS OF RECORD OR AS NOW EXISTING ON SAID TRACT.

CERTIFICATE

I, KLAD ZIMMERLE, A NEW MEXICO LICENSED PROFESSIONAL SURVEYOR, CERTIFY THAT I CONDUCTED AND AM RESPONSIBLE FOR THIS SURVEY, THAT THIS SURVEY IS TRUE AND CORRECT TO THE BEST OF MY KNOWLEDGE AND BELIEF, AND THAT THIS SURVEY AND PLAT MEETS THE MINIMUM STANDARDS FOR SURVEYING IN NEW MEXICO.

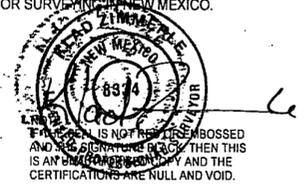

INDEXING INFORMATION FOR COUNTY CLERK

OWNER(S):  
SECTION(S): 33 TOWNSHIP(S): 17 S RANGE(S): 13 E  
SUBDIVISION:

FILING AND RECORDING  
FILED FOR RECORD IN THE OTERO COUNTY CLERK'S OFFICE ON THE 8<sup>th</sup>  
DAY OF January, 2009 AT 12:55 P.M. BOOK 68 PAGE 91

RECEPTION # 200900200  
Robyn Helms COUNTY CLERK  
Christina Nunez DEPUTY

FULLER COE-08-EX-134

ALAMOTERO LAND SURVEYS, P.C. PROFESSIONAL LAND SURVEYORS  
1101 NORTH FLORIDA AVENUE  
ALAMOGORDO, NEW MEXICO  
PHONE 575-437-7074 FAX 575-437-7075  
COPYRIGHT © 2008 ALAMOTERO LAND SURVEYS, P.C.

DATE: 12/16/08 SCALE: 1" = 100'  
DRAWN BY: LTR JOB NO.: 081028  
CHECKED BY: KZ SHEET 2 OF 2

NOTE:  
BOOK AND PAGE NUMBERS REFERRED TO ARE OF THE RECORDS OF OTERO COUNTY, NEW MEXICO, OBTAINED FROM THE FILES OF THE OTERO COUNTY ASSESSOR'S OFFICE.

LTR/PLAT-08/081028(F)