
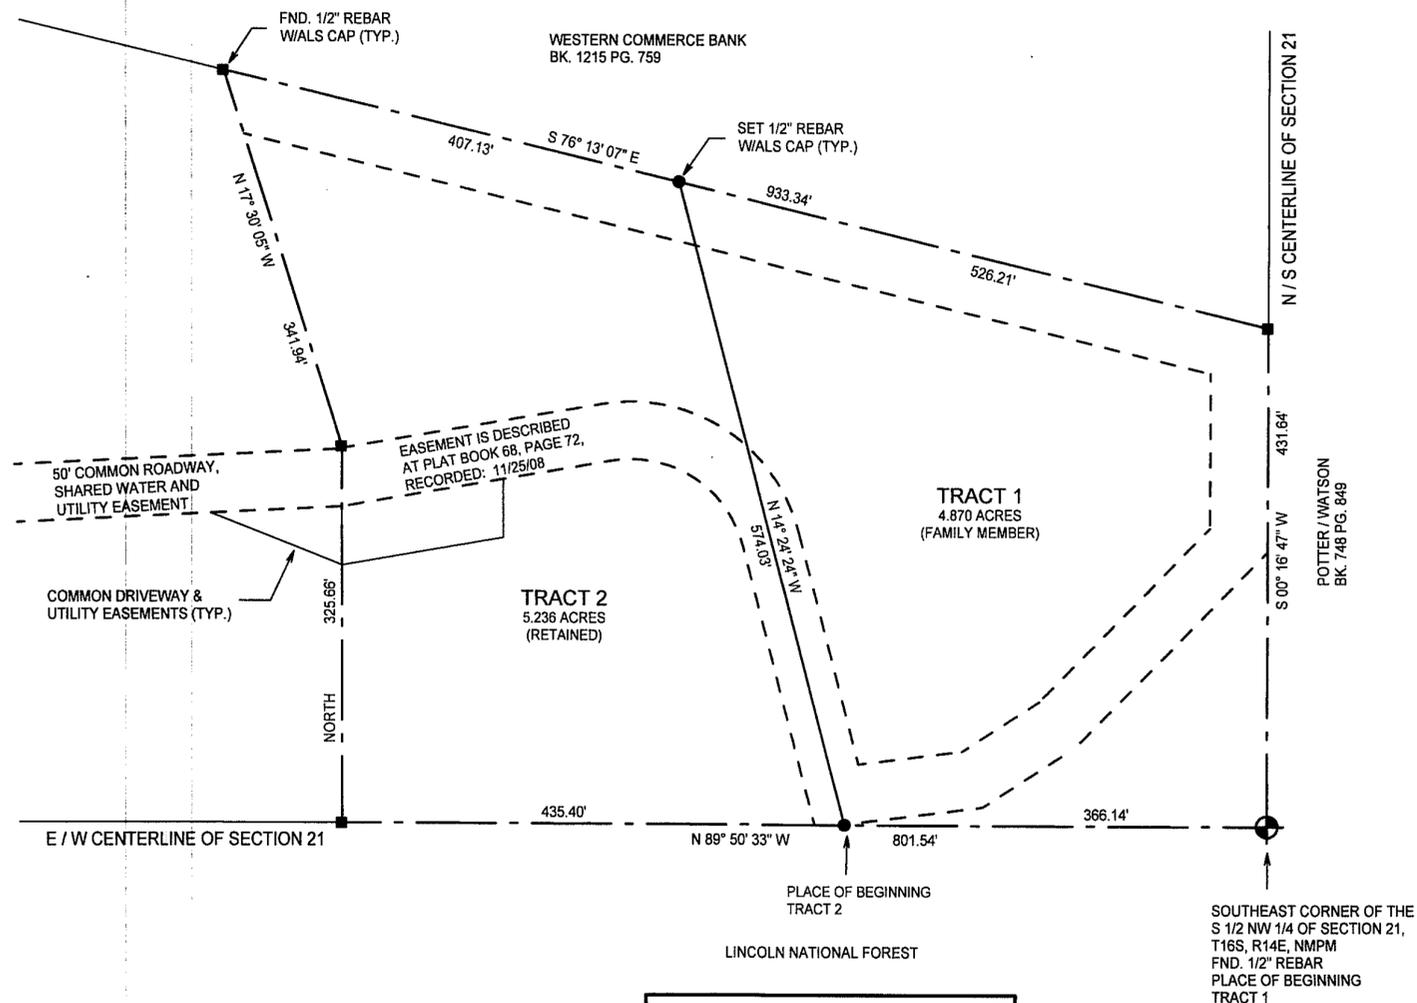


CLAIM OF EXEMPTION
SECTION 21, T 16S, R 14E
BOOK 68 PAGE 92

CLAIM OF EXEMPTION
FAMILY MEMBER
A SURVEY PLAT OF TWO TRACTS OF LAND IN THE
S 1/2 NW 1/4 OF SECTION 21, T16S, R14E, NMPM
OTERO COUNTY, NEW MEXICO

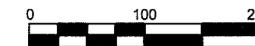

DESCRIPTION -TRACT ONE

A TRACT OF LAND IN THE S1/2 NW1/4 OF SECTION 21, T16S, R14E, NMPM, DESCRIBED BY METES AND BOUNDS AS FOLLOWS:

BEGINNING AT THE SOUTHEAST CORNER OF SAID S1/2 NW1/4 AND GOING N89°50'33"W ALONG THE SOUTH LINE OF SAID S1/2 NW1/4 A DISTANCE OF 366.14 FEET; THENCE N14°24'24"W A DISTANCE OF 574.03 FEET; THENCE S76°13'07"E A DISTANCE 526.21 FEET; THENCE S00°16'47"W A DISTANCE OF 431.64 FEET TO THE SAID PLACE OF BEGINNING, AND CONTAINING 4.870 ACRES, MORE OR LESS.

SUBJECT TO ANY RIGHTS-OF-WAY OR OTHER EASEMENTS AS GRANTED OR RESERVED BY INSTRUMENTS OF RECORD OR AS NOW EXISTING ON SAID TRACT.

DESCRIPTION -TRACT TWO

A TRACT OF LAND IN THE S1/2 NW1/4 OF SECTION 21, T16S, R14E, NMPM, DESCRIBED BY METES AND BOUNDS AS FOLLOWS:

STARTING AT THE SOUTHEAST CORNER OF SAID S1/2 NW1/4 AND GOING N89°50'33"W ALONG THE SOUTH LINE OF SAID S1/2 NW1/4 A DISTANCE OF 366.14 FEET TO THE PLACE OF BEGINNING OF TRACT OF LAND HEREIN DESCRIBED; THENCE CONTINUING N89°50'33"W A DISTANCE OF 435.40 FEET; THENCE NORTH A DISTANCE OF 325.66 FEET; THENCE N17°30'05"W A DISTANCE OF 341.94 FEET; THENCE S76°13'07"E A DISTANCE OF 407.13 FEET; THENCE S14°24'24"E A DISTANCE OF 574.03 FEET TO THE SAID PLACE OF BEGINNING, AND CONTAINING 5.236 ACRES, MORE OR LESS.

SUBJECT TO ANY RIGHTS-OF-WAY OR OTHER EASEMENTS AS GRANTED OR RESERVED BY INSTRUMENTS OF RECORD OR AS NOW EXISTING ON SAID TRACT.

CERTIFICATE

I, KLAD ZIMMERLE, A NEW MEXICO LICENSED PROFESSIONAL SURVEYOR, CERTIFY THAT I CONDUCTED AND AM RESPONSIBLE FOR THIS SURVEY, THAT THIS SURVEY IS TRUE AND CORRECT TO THE BEST OF MY KNOWLEDGE AND BELIEF, AND THAT THIS SURVEY AND PLAT MEETS THE MINIMUM STANDARDS FOR SURVEYING IN NEW MEXICO.



NOTE: IF THE SEAL IS NOT EMBOSSED AND THE SIGNATURE BLACK, THEN THIS IS AN UNAUTHORIZED COPY AND THE CERTIFICATIONS ARE NULL AND VOID.

INDEXING INFORMATION FOR COUNTY CLERK

OWNER(S):
 SECTION(S): 21 TOWNSHIP(S): 16 S RANGE(S): 14 E
 SUBDIVISION:

FILING AND RECORDING

FILED FOR RECORD IN THE OTERO COUNTY CLERK'S OFFICE ON THE 14th
 DAY OF January, 2009 AT 1:56 A.M. BOOK 68 PAGE 92

RECEPTION # 200900425
 COUNTY CLERK: Robert Williams DEPUTY: Capeland

NOTE: BOOK AND PAGE NUMBERS REFERRED TO ARE OF THE RECORDS OF OTERO COUNTY, NEW MEXICO, OBTAINED FROM THE FILES OF THE OTERO COUNTY ASSESSOR'S OFFICE.

SIMSTAD COE-09-EX-01

	ALAMOTERO LAND SURVEYS, P.C.	PROFESSIONAL LAND SURVEYORS 1101 NORTH FLORIDA AVENUE ALAMOGORDO, NEW MEXICO PHONE 575-437-7074 FAX 575-437-7075
	DATE: <u>12/23/08</u> SCALE: <u>1" = 100'</u> DRAWN BY: <u>LTR</u> JOB NO.: <u>081089</u> CHECKED BY: <u>KZ</u> SHEET <u>2</u> OF <u>2</u>	COPYRIGHT © 2008 ALAMOTERO LAND SURVEYS, P.C.

LTR/PLAT-08081089(F)