


**CLAIM OF EXEMPTION
 5 YEAR HOLD
 A SURVEY PLAT OF TWO TRACTS OF LAND IN THE
 NE 1/4 NE 1/4 OF SECTION 35, T17S, R13E, NMPM
 OTERO COUNTY, NEW MEXICO**

PARKER
 BK 850/PG 388

PARKER
 BK 850/PG 388

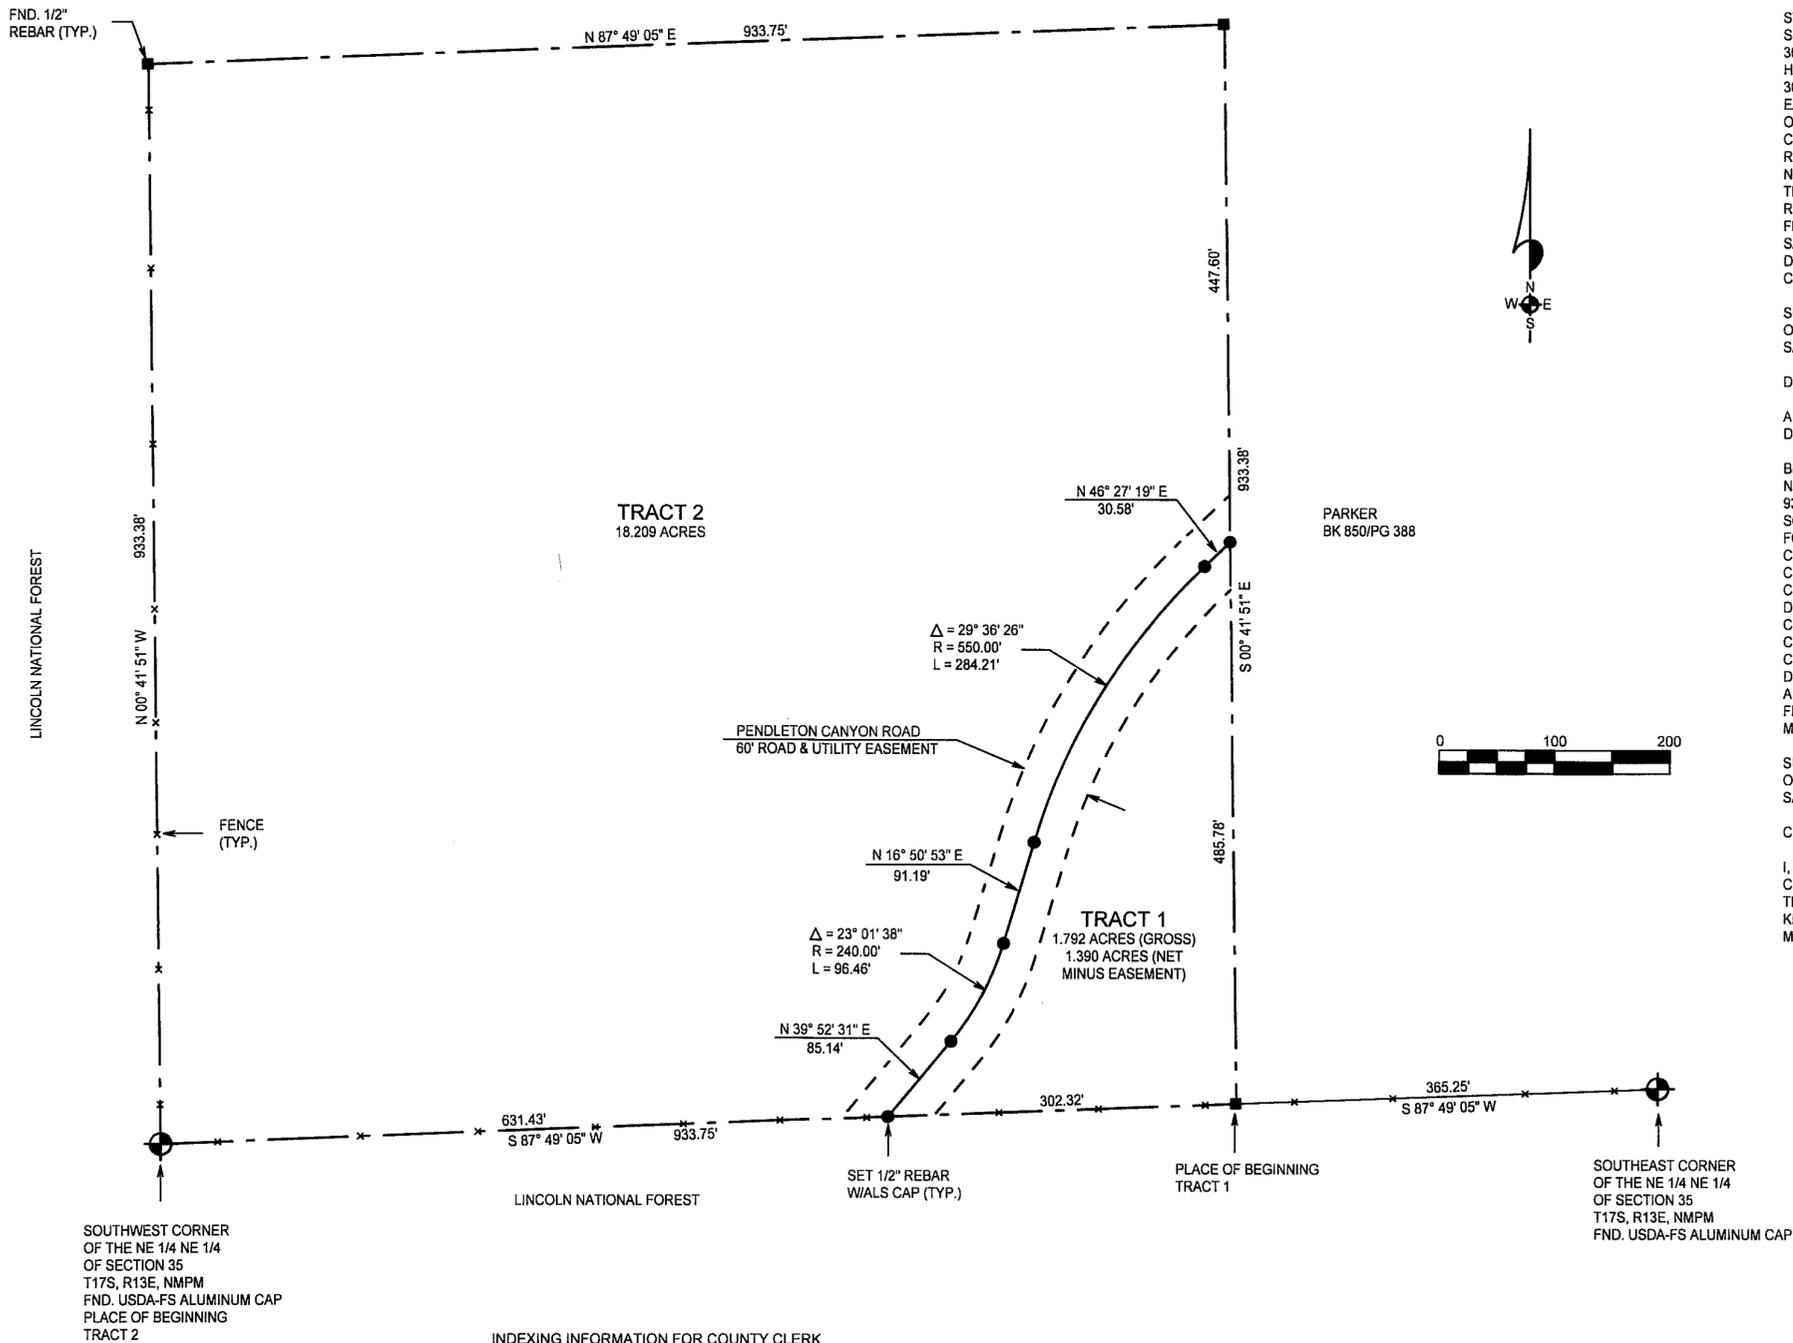

DESCRIPTION - TRACT ONE

A TRACT OF LAND IN THE NE1/4 NE1/4 OF SECTION 35, T17S, R13E, NMPM, DESCRIBED BY METES AND BOUNDS AS FOLLOWS:

STARTING AT THE SOUTHEAST CORNER OF SAID NE1/4 NE1/4 AND GOING S87°49'05"W ALONG THE SOUTH LINE OF SAID NE1/4 NE1/4 A DISTANCE OF 365.25 FEET TO THE PLACE OF BEGINNING OF THE TRACT OF LAND HEREIN DESCRIBED; THENCE CONTINUING S87°49'05"W A DISTANCE OF 302.32 FEET TO THE CENTERLINE OF A 60-FOOT ROAD AND UTILITY EASEMENT; THENCE N39°52'31"E ALONG SAID CENTERLINE A DISTANCE OF 85.14 FEET; THENCE ALONG SAID CENTERLINE ALONG THE ARC OF A CURVE TO THE LEFT WHOSE CENTRAL ANGLE IS 23°01'38" AND WHOSE RADIUS 240.00 FEET AN ARC DISTANCE OF 96.46 FEET; THENCE N16°50'53"E ALONG SAID CENTERLINE A DISTANCE OF 91.19 FEET; THENCE ALONG SAID CENTERLINE ALONG THE ARC OF A CURVE TO THE RIGHT WHOSE CENTRAL ANGLE IS 29°36'26" AND WHOSE RADIUS 550.00 FEET AN ARC DISTANCE OF 284.21 FEET; THENCE N46°27'19"E ALONG SAID CENTERLINE A DISTANCE OF 30.58 FEET; THENCE S00°41'51"E A DISTANCE OF 485.78 FEET TO THE SAID PLACE OF BEGINNING, AND CONTAINING 1.792 ACRES, MORE OR LESS.

SUBJECT TO ANY RIGHTS-OF-WAY OR OTHER EASEMENTS AS GRANTED OR RESERVED BY INSTRUMENTS OF RECORD OR AS NOW EXISTING ON SAID TRACT.

DESCRIPTION - TRACT TWO


A TRACT OF LAND IN THE NE1/4 NE1/4 OF SECTION 35, T17S, R13E, NMPM, DESCRIBED BY METES AND BOUNDS AS FOLLOWS:

BEGINNING AT THE SOUTHWEST CORNER OF SAID NE1/4 NE1/4 AND GOING N00°41'51"W ALONG THE WEST LINE OF SAID NE1/4 NE1/4 A DISTANCE OF 933.38 FEET; THENCE N87°49'05"E A DISTANCE OF 933.75 FEET; THENCE S00°41'51"E A DISTANCE OF 447.60 FEET TO THE CENTERLINE OF A 60-FOOT ROAD AND UTILITY EASEMENT; THENCE S46°27'19"W ALONG SAID CENTERLINE A DISTANCE OF 30.58 FEET; THENCE ALONG SAID CENTERLINE ALONG THE ARC OF A CURVE TO THE LEFT WHOSE CENTRAL ANGLE IS 29°36'26" AND WHOSE RADIUS 550.00 FEET AN ARC DISTANCE OF 284.21 FEET; THENCE S16°50'53"W ALONG SAID CENTERLINE A DISTANCE OF 91.19 FEET; THENCE ALONG SAID CENTERLINE ALONG THE ARC OF A CURVE TO THE RIGHT WHOSE CENTRAL ANGLE IS 23°01'38" AND WHOSE RADIUS 240.00 FEET AN ARC DISTANCE OF 96.46 FEET; THENCE S39°52'31"W ALONG SAID CENTERLINE A DISTANCE OF 85.14 FEET; THENCE S87°49'05"W A DISTANCE OF 631.43 FEET TO THE SAID PLACE OF BEGINNING, AND CONTAINING 18.209 ACRES, MORE OR LESS.

SUBJECT TO ANY RIGHTS-OF-WAY OR OTHER EASEMENTS AS GRANTED OR RESERVED BY INSTRUMENTS OF RECORD OR AS NOW EXISTING ON SAID TRACT.

CERTIFICATE

I, KLAD ZIMMERLE, A NEW MEXICO LICENSED PROFESSIONAL SURVEYOR, CERTIFY THAT I CONDUCTED AND AM RESPONSIBLE FOR THIS SURVEY, THAT THIS SURVEY IS TRUE AND CORRECT TO THE BEST OF MY KNOWLEDGE AND BELIEF, AND THAT THIS SURVEY AND PLAT MEETS THE MINIMUM STANDARDS FOR SURVEYING IN NEW MEXICO.

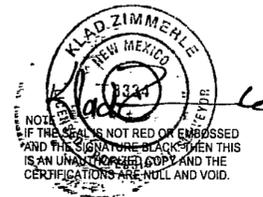

INDEXING INFORMATION FOR COUNTY CLERK

OWNER(S): _____
 SECTION(S): 35 TOWNSHIP(S): 17 S RANGE(S): 13 E
 SUBDIVISION: _____

FILING AND RECORDING
 FILED FOR RECORD IN THE OTERO COUNTY CLERK'S OFFICE ON THE 20th
 DAY OF January, 2009, AT 11:15 AM P.M. BOOK 68 PAGE 94

RECEPTION # 20090525
Robin Holmes COUNTY CLERK
Christina New DEPUTY

NOTE: THESE TRACTS MAY NOT BE RESUBDIVIDED, FOR FIVE (5) YEARS, UNLESS THE APPROPRIATE SUBDIVISION PROCEDURE IS FOLLOWED.

NOTE: BOOK AND PAGE NUMBERS REFERRED TO ARE OF THE RECORDS OF OTERO COUNTY, NEW MEXICO, OBTAINED FROM THE FILES OF THE OTERO COUNTY ASSESSOR'S OFFICE.

PARKER CoE-08-EX-132

ALAMOTERO LAND SURVEYS, P.C. PROFESSIONAL LAND SURVEYORS
 1101 NORTH FLORIDA AVENUE
 ALAMOGORDO, NEW MEXICO
 PHONE 575-437-7074 FAX 575-437-7075
 COPYRIGHT © 2008 ALAMOTERO LAND SURVEYS, P.C.

DATE: 12/11/08 SCALE: 1" = 100'
 DRAWN BY: LTR JOB NO.: 081026
 CHECKED BY: KZ SHEET 2 OF 2

LTR/PLAT-08/08/1026(S)