
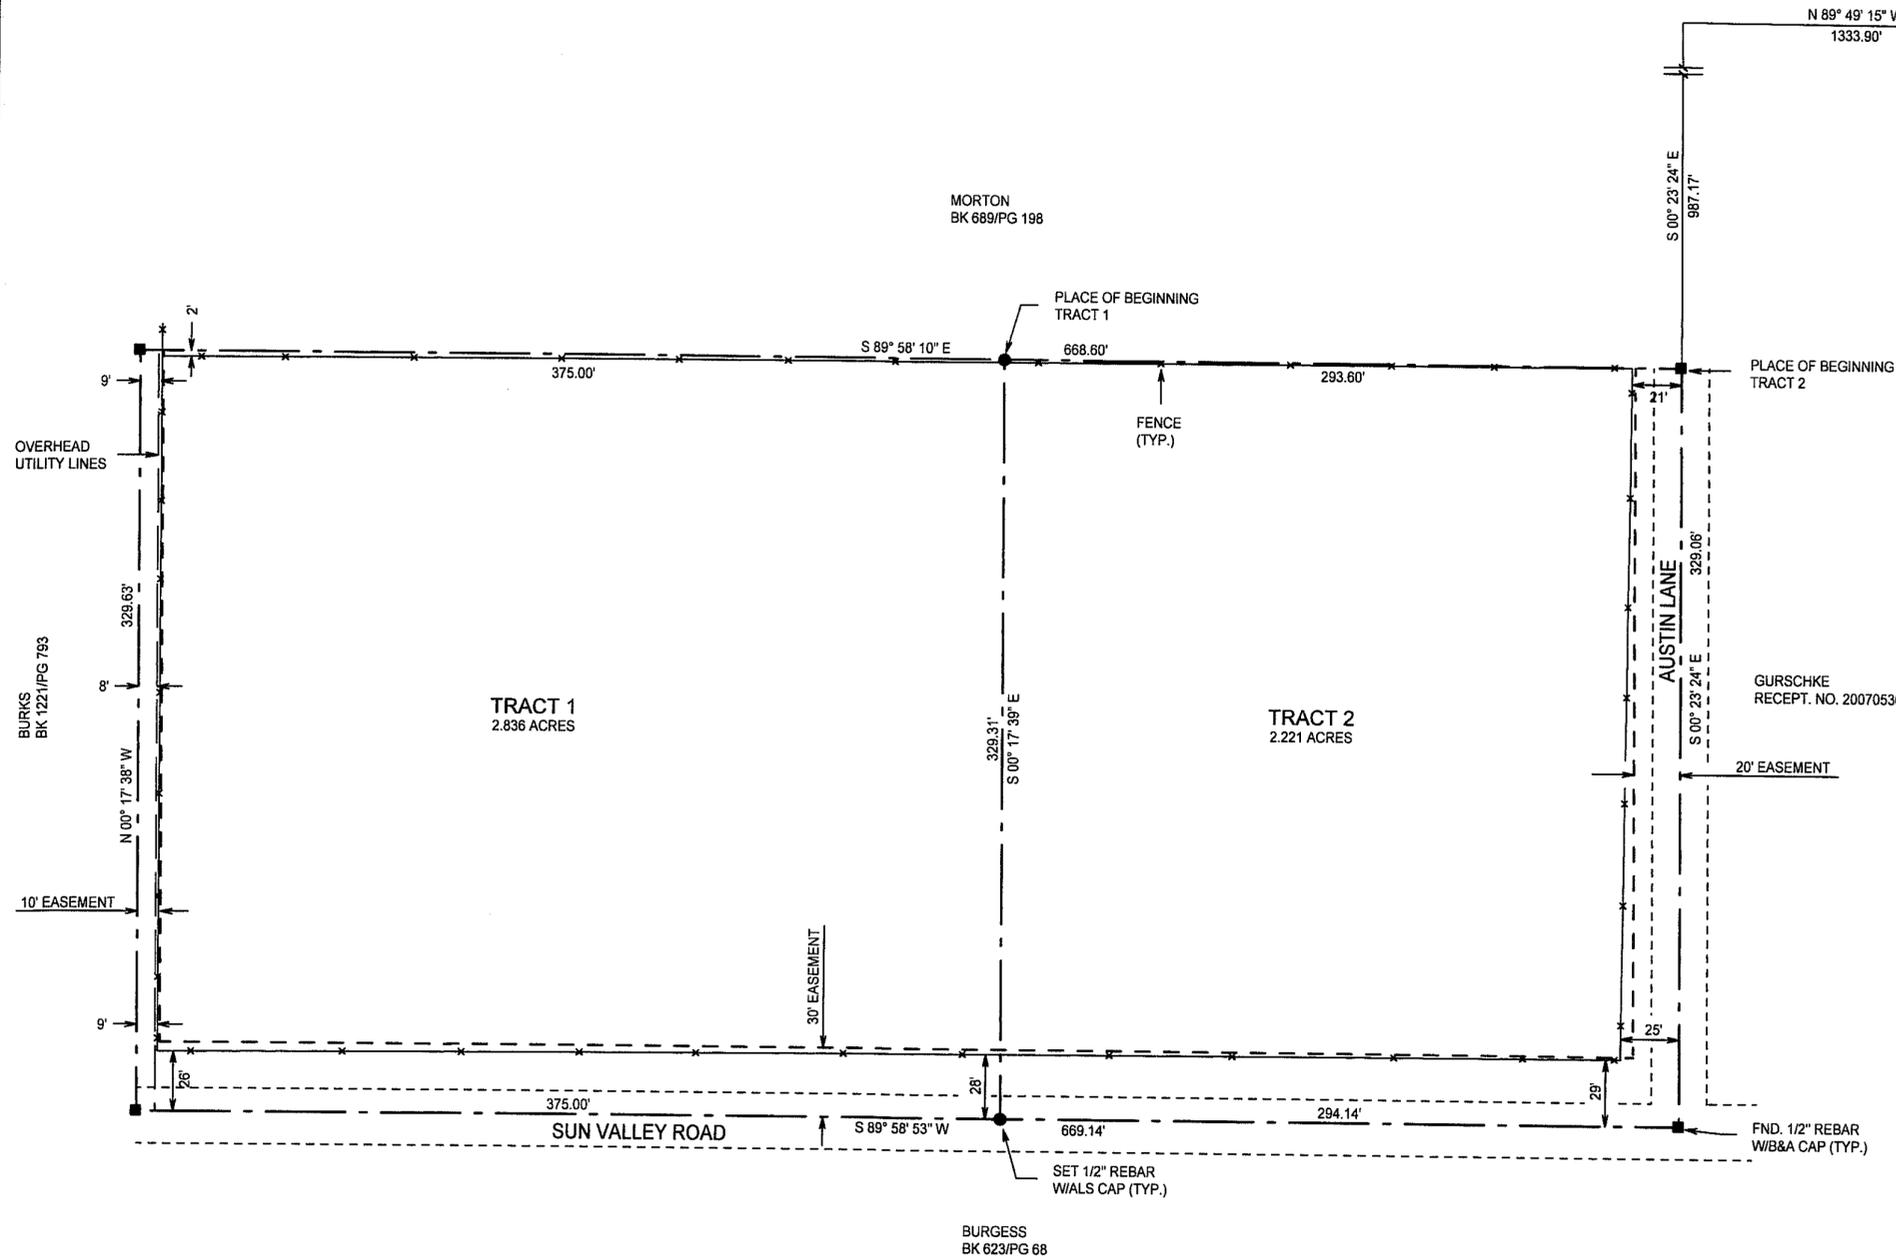


SECTION 5 TOWNSHIP 15 RANGE 10

BK 68 PG 96

CLAIM OF EXEMPTION
FAMILY MEMBER
A SURVEY PLAT OF TWO TRACTS OF LAND IN THE
S 1/2 SE 1/4 OF LOT 2, SECTION 5, T15S, R10E, NMPM
OTERO COUNTY, NEW MEXICO

NORTHEAST CORNER
SECTION 5
T15S, R10E, NMPM
FND. BRASS CAP

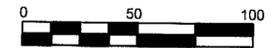

DESCRIPTION - TRACT ONE

A TRACT OF LAND IN THE S1/2 SE1/4 OF LOT 2, SECTION 5, T15S, R10E, NMPM, DESCRIBED BY METES AND BOUNDS AS FOLLOWS:
STARTING AT THE NORTHEAST CORNER OF SAID SECTION 5 AND GOING N89°49'15"W ALONG THE NORTH LINE OF SAID SECTION 5 A DISTANCE OF 1333.90 FEET; THENCE S00°23'24"E A DISTANCE OF 987.17 FEET; THENCE N89°58'10"W A DISTANCE OF 293.60 FEET TO THE PLACE OF BEGINNING OF THE TRACT OF LAND HEREIN DESCRIBED; THENCE S00°17'39"E A DISTANCE OF 329.31 FEET; THENCE S89°58'53"W A DISTANCE OF 375.00 FEET; THENCE N00°17'38"W A DISTANCE OF 329.63 FEET; THENCE S89°58'10"E A DISTANCE OF 375.00 FEET TO THE SAID PLACE OF BEGINNING, AND CONTAINING 2.836 ACRES, MORE OR LESS.

SUBJECT TO ANY RIGHTS-OF-WAY OR OTHER EASEMENTS AS GRANTED OR RESERVED BY INSTRUMENTS OF RECORD OR AS NOW EXISTING ON SAID TRACT.

DESCRIPTION - TRACT TWO

A TRACT OF LAND IN THE S1/2 SE1/4 OF LOT 2, SECTION 5, T15S, R10E, NMPM, DESCRIBED BY METES AND BOUNDS AS FOLLOWS:
STARTING AT THE NORTHEAST CORNER OF SAID SECTION 5 AND GOING N89°49'15"W ALONG THE NORTH LINE OF SAID SECTION 5 A DISTANCE OF 1333.90 FEET; THENCE S00°23'24"E A DISTANCE OF 987.17 FEET TO THE PLACE OF BEGINNING OF THE TRACT OF LAND HEREIN DESCRIBED; THENCE CONTINUING S00°23'24"E A DISTANCE OF 329.06 FEET; THENCE S89°58'53"W A DISTANCE OF 294.14 FEET; THENCE N00°17'39"W A DISTANCE OF 329.31 FEET; THENCE S89°58'10"E A DISTANCE OF 293.60 FEET TO THE SAID PLACE OF BEGINNING, AND CONTAINING 2.221 ACRES, MORE OR LESS.

SUBJECT TO ANY RIGHTS-OF-WAY OR OTHER EASEMENTS AS GRANTED OR RESERVED BY INSTRUMENTS OF RECORD OR AS NOW EXISTING ON SAID TRACT.

CERTIFICATE

I, KLAD ZIMMERLE, A NEW MEXICO LICENSED PROFESSIONAL SURVEYOR, CERTIFY THAT I CONDUCTED AND AM RESPONSIBLE FOR THIS SURVEY, THAT THIS SURVEY IS TRUE AND CORRECT TO THE BEST OF MY KNOWLEDGE AND BELIEF, AND THAT THIS SURVEY AND PLAT MEETS THE MINIMUM STANDARDS FOR SURVEYING IN NEW MEXICO.

KLAD ZIMMERLE
NEW MEXICO
Professional Surveyor
Signature and Seal

INDEXING INFORMATION FOR COUNTY CLERK

OWNER(S):
SECTION(S): 5 TOWNSHIP(S): 15 S RANGE(S): 10 E
SUBDIVISION:
FILING AND RECORDING
FILED FOR RECORD IN THE OTERO COUNTY CLERK'S OFFICE ON THE 28th
DAY OF January, 2008, AT 4:40 A.M., BOOK 68 PAGE 96
RECEPTION # 200900864
Robyn Holmes COUNTY CLERK
Christina Nunez DEPUTY

NOTE:
BOOK AND PAGE NUMBERS REFERRED TO
ARE OF THE RECORDS OF OTERO COUNTY,
NEW MEXICO, OBTAINED FROM THE FILES
OF THE OTERO COUNTY ASSESSOR'S OFFICE.

MARION COE-08-EX-128

ALAMOTERO LAND SURVEYS, P.C. PROFESSIONAL LAND SURVEYORS
1101 NORTH FLORIDA AVENUE
ALAMOGORDO, NEW MEXICO
PHONE 575-437-7074 FAX 575-437-7075
DATE: 11/19/08 SCALE: 1" = 50'
DRAWN BY: LTR JOB NO.: 08994
CHECKED BY: KZ SHEET 2 OF 2

LTR/PLAT-08/08994(F)