


CLAIM OF EXEMPTION FAMILY MEMBER A SURVEY PLAT OF TWO TRACTS OF LAND IN THE NE 1/4 NE 1/4 OF SECTION 35, T17S, R13E, NMPM OTERO COUNTY, NEW MEXICO

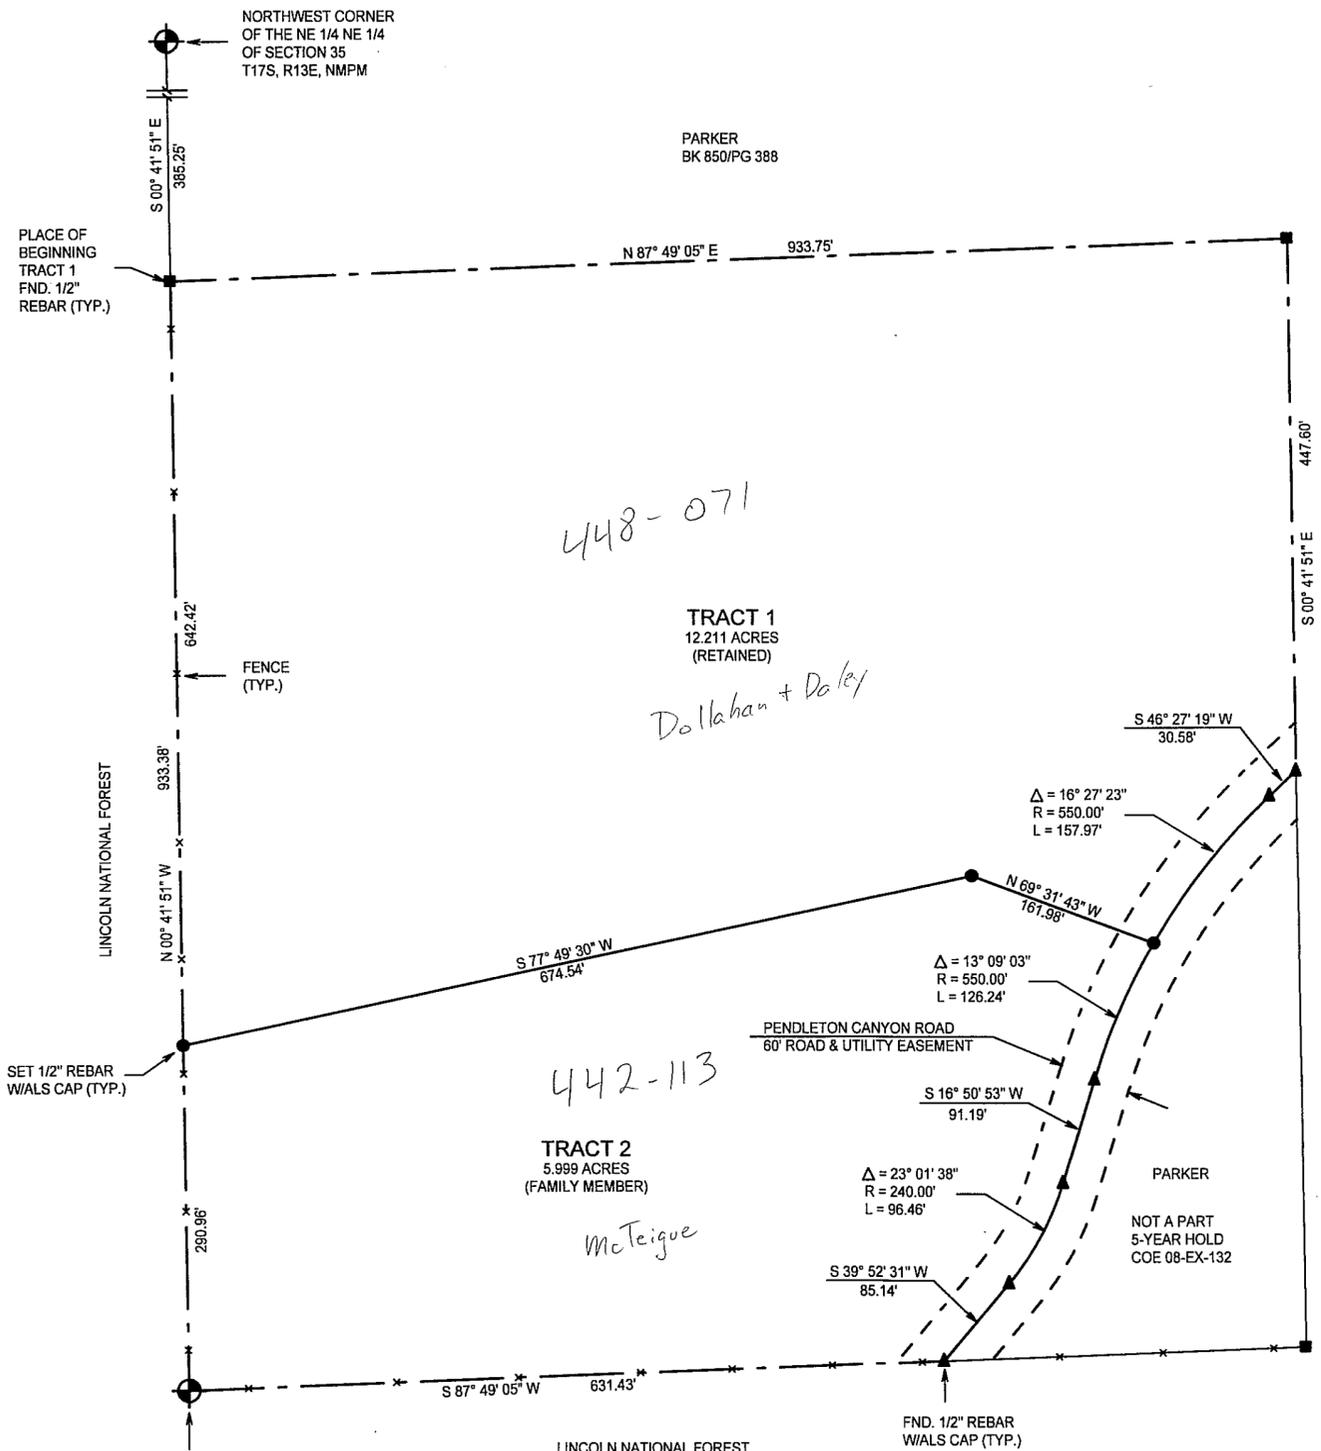

DESCRIPTION - TRACT ONE

A TRACT OF LAND IN THE NE1/4 NE1/4 OF SECTION 35, T17S, R13E, NMPM, DESCRIBED BY METES AND BOUNDS AS FOLLOWS:

STARTING AT THE NORTHWEST CORNER OF SAID NE1/4 NE1/4 AND GOING S00°41'51"E ALONG THE WEST LINE OF SAID NE1/4 NE1/4 A DISTANCE OF 385.25 FEET TO THE PLACE OF BEGINNING OF THE TRACT OF LAND HEREIN DESCRIBED; THENCE N87°49'05"E A DISTANCE OF 933.75 FEET; THENCE S00°41'51"E A DISTANCE OF 447.60 FEET TO THE CENTERLINE OF PENDELTON CANYON ROAD; THENCE S46°27'19"W ALONG SAID CENTERLINE A DISTANCE OF 30.58 FEET; THENCE ALONG SAID CENTERLINE ALONG THE ARC OF A CURVE TO THE LEFT WHOSE CENTRAL ANGLE IS 16°27'23" AND WHOSE RADIUS IS 550.00 FEET AN ARC DISTANCE OF 157.97 FEET; THENCE N69°31'43"W A DISTANCE OF 161.98 FEET; THENCE S77°49'30"W A DISTANCE OF 674.54 FEET; THENCE N00°41'51"W A DISTANCE OF 642.42 FEET TO THE SAID PLACE OF BEGINNING, AND CONTAINING 12.211 ACRES, MORE OR LESS.

SUBJECT TO ANY RIGHTS-OF-WAY OR OTHER EASEMENTS AS GRANTED OR RESERVED BY INSTRUMENTS OF RECORD OR AS NOW EXISTING ON SAID TRACT.

DESCRIPTION - TRACT TWO


A TRACT OF LAND IN THE NE1/4 NE1/4 OF SECTION 35, T17S, R13E, NMPM, DESCRIBED BY METES AND BOUNDS AS FOLLOWS:

BEGINNING AT THE SOUTHWEST CORNER OF SAID NE1/4 NE1/4 AND GOING N00°41'51"W ALONG THE WEST LINE OF SAID NE1/4 NE1/4 A DISTANCE OF 290.96 FEET; THENCE N77°49'30"E A DISTANCE OF 674.54 FEET; THENCE S69°31'43"E A DISTANCE OF 161.98 FEET TO THE CENTERLINE OF PENDELTON CANYON ROAD; THENCE ALONG SAID CENTERLINE ALONG THE ARC OF A CURVE TO THE LEFT WHOSE CENTRAL ANGLE IS 13°09'03" AND WHOSE RADIUS IS 550.00 FEET AND WHOSE CHORD BEARS S23°25'24"W AN ARC DISTANCE OF 126.24 FEET; THENCE S16°50'53"W A DISTANCE OF 91.19 FEET; THENCE ALONG SAID CENTERLINE ALONG THE ARC OF A CURVE TO THE RIGHT WHOSE CENTRAL ANGLE IS 23°01'38" AND WHOSE RADIUS IS 240.00 FEET AN ARC DISTANCE OF 96.46 FEET; THENCE S39°52'31"W ALONG SAID CENTERLINE A DISTANCE OF 85.14 FEET; THENCE S87°49'05"W A DISTANCE OF 631.43 FEET TO THE SAID PLACE OF BEGINNING, AND CONTAINING 5.999 ACRES, MORE OR LESS.

SUBJECT TO ANY RIGHTS-OF-WAY OR OTHER EASEMENTS AS GRANTED OR RESERVED BY INSTRUMENTS OF RECORD OR AS NOW EXISTING ON SAID TRACT.

CERTIFICATE

I, KLAD ZIMMERLE, A NEW MEXICO LICENSED PROFESSIONAL SURVEYOR, CERTIFY THAT I CONDUCTED AND AM RESPONSIBLE FOR THIS SURVEY, THAT THIS SURVEY IS TRUE AND CORRECT TO THE BEST OF MY KNOWLEDGE AND BELIEF, AND THAT THIS SURVEY AND PLAT MEETS THE MINIMUM STANDARDS FOR SURVEYING IN NEW MEXICO.

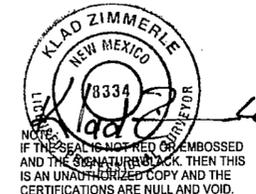

INDEXING INFORMATION FOR COUNTY CLERK

OWNER(S):
SECTION(S): 35 TOWNSHIP(S): 17 S RANGE(S): 13 E
SUBDIVISION:

FILING AND RECORDING
FILED FOR RECORD IN THE OTERO COUNTY CLERK'S OFFICE ON THE 23rd
DAY OF February, 2009, AT 11:28 A.M. BOOK 69 PAGE 4
P.M.

RECEPTION # 200901606
Robyn Holmes COUNTY CLERK
Chester M... DEPUTY

5-YEAR HOLD EXEMPTION USED TO CREATE THE WHOLE TRACT. SEE EXEMPTION 08-EX-132, DECEMBER, 2008. THIS EXEMPTION CANNOT BE USED AGAIN ON EITHER TRACT 1 OR TRACT 2 FOR THE REMAINING TIME PERIOD.

PARKER COE-09-EX-04

ALAMOTERO LAND SURVEYS, P.C. PROFESSIONAL LAND SURVEYORS
1101 NORTH FLORIDA AVENUE
ALAMOGORDO, NEW MEXICO
PHONE 575-437-7074 FAX 575-437-7075
COPYRIGHT © 2009 ALAMOTERO LAND SURVEYS, P.C.

DATE: 01/19/09 SCALE: 1" = 100'
DRAWN BY: LTR JOB NO.: 09005
CHECKED BY: KZ SHEET 2 OF 2

NOTE:
BOOK AND PAGE NUMBERS REFERRED TO ARE OF THE RECORDS OF OTERO COUNTY, NEW MEXICO, OBTAINED FROM THE FILES OF THE OTERO COUNTY ASSESSOR'S OFFICE.