
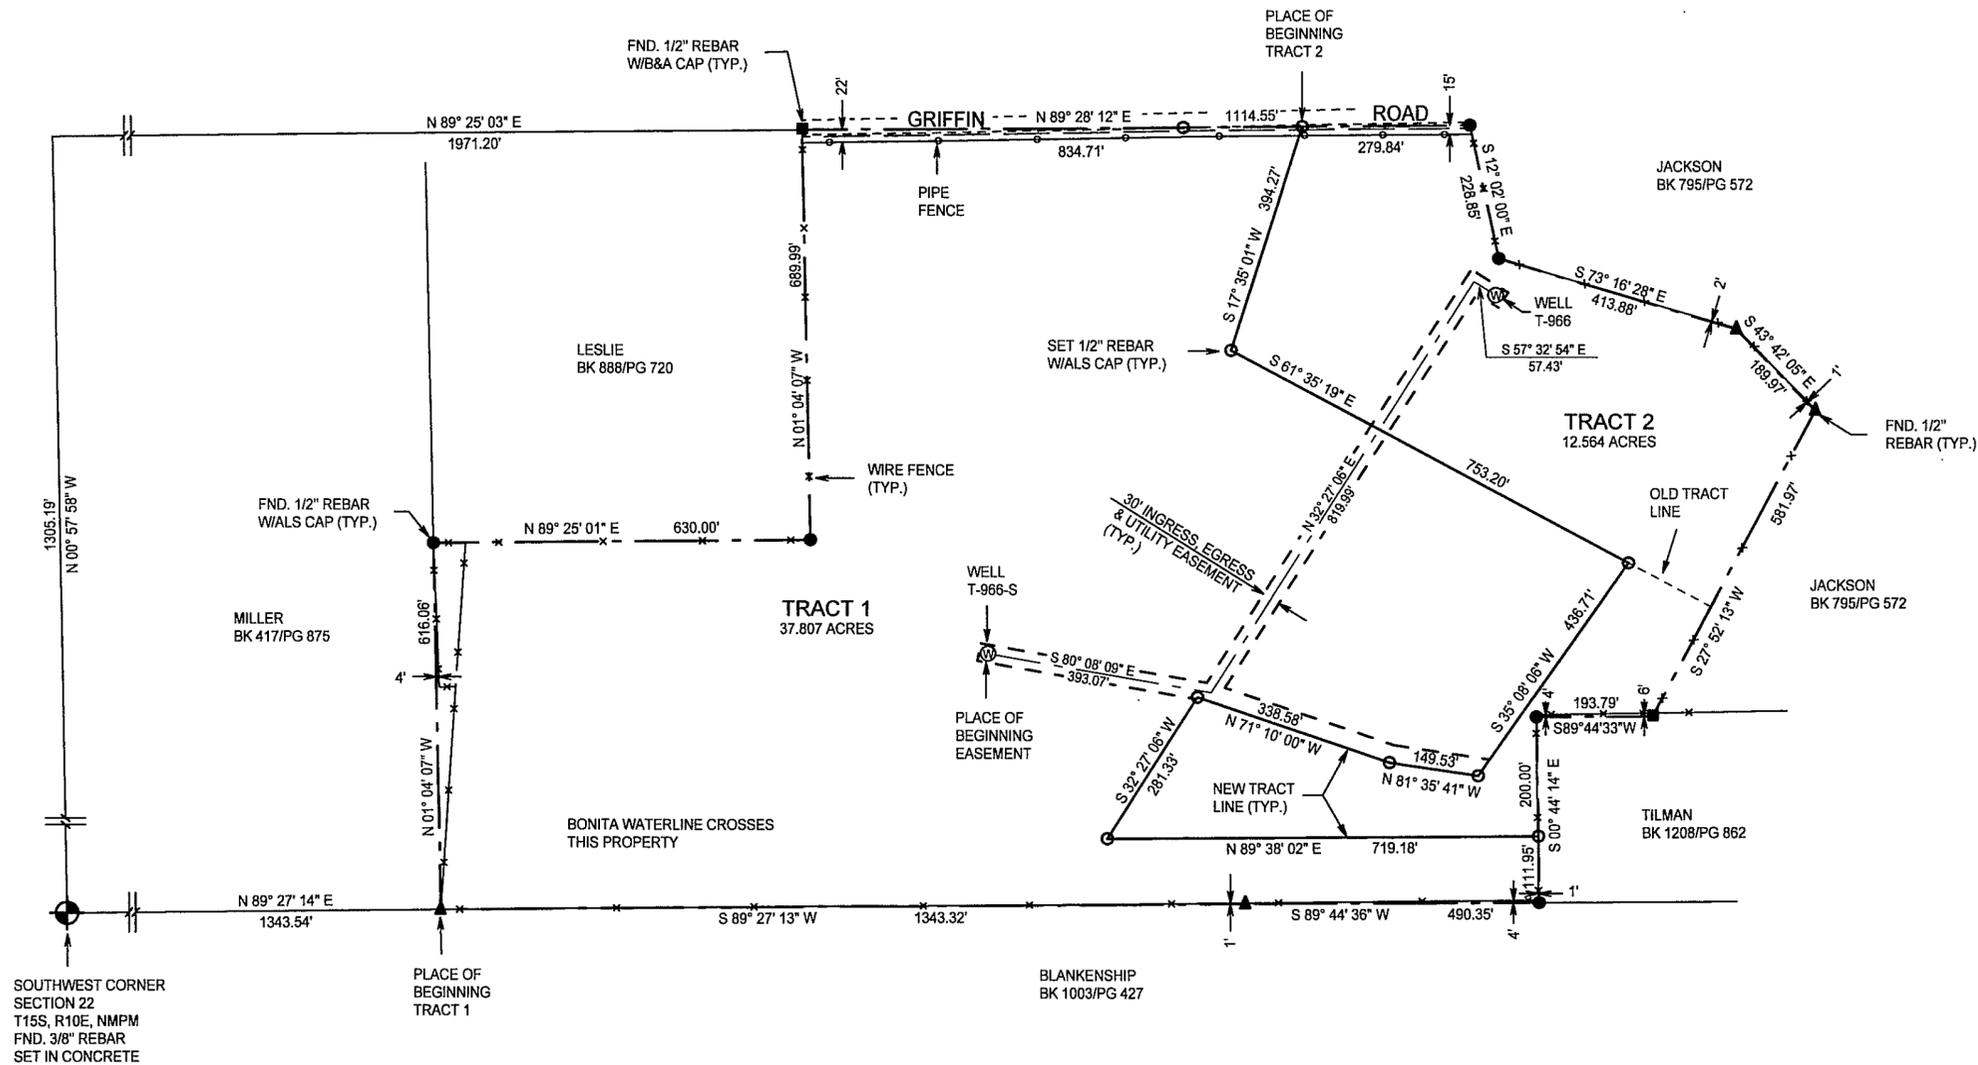


**CLAIM OF EXEMPTION
RE-ALIGN TRACT LINES
A SURVEY PLAT OF TWO TRACTS OF LAND
IN SECTION 22, T15S, R10E, NMPM
OTERO COUNTY, NEW MEXICO**

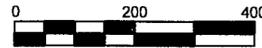

DESCRIPTION - TRACT ONE

A TRACT OF LAND IN THE S1/2 OF SECTION 22, T15S, R10E, NMPM, DESCRIBED BY METES AND BOUNDS AS FOLLOWS:

STARTING AT THE SOUTHWEST CORNER OF SAID SECTION 22 AND GOING N89°27'14"E ALONG THE SOUTH LINE OF SAID SECTION 22 A DISTANCE OF 1343.54 FEET TO THE PLACE OF BEGINNING OF THE TRACT OF LAND HEREIN DESCRIBED; THENCE N01°04'07"W A DISTANCE OF 616.06 FEET; THENCE N89°25'01"E A DISTANCE OF 630.00 FEET; THENCE N01°04'07"W A DISTANCE OF 689.99 FEET; THENCE N89°28'12"E A DISTANCE OF 834.71 FEET; THENCE S17°35'01"W A DISTANCE OF 394.27 FEET; THENCE S61°35'19"E A DISTANCE OF 753.20 FEET; THENCE S35°08'06"W A DISTANCE OF 436.71 FEET; THENCE N81°35'41"W A DISTANCE OF 149.53 FEET; THENCE N71°10'00"W A DISTANCE OF 338.58 FEET; THENCE S32°27'06"W A DISTANCE OF 281.33 FEET; THENCE N89°38'02"E A DISTANCE OF 719.18 FEET; THENCE S00°44'14"E A DISTANCE OF 111.95 FEET; THENCE S89°44'36"W A DISTANCE OF 490.35 FEET; THENCE S89°27'13"W A DISTANCE OF 1343.32 FEET TO THE SAID PLACE OF BEGINNING, AND CONTAINING 37.807 ACRES, MORE OR LESS.

SUBJECT TO ANY RIGHTS-OF-WAY OR OTHER EASEMENTS AS GRANTED OR RESERVED BY INSTRUMENTS OF RECORD OR AS NOW EXISTING ON SAID TRACT.

DESCRIPTION - TRACT TWO


A TRACT OF LAND IN THE S1/2 OF SECTION 22, T15S, R10E, NMPM, DESCRIBED BY METES AND BOUNDS AS FOLLOWS:

STARTING AT THE SOUTHWEST CORNER OF SAID SECTION 22 AND GOING N00°57'58"W ALONG THE WEST LINE OF SAID SECTION 22 A DISTANCE OF 1305.19 FEET; THENCE N89°25'03"E A DISTANCE OF 1971.20 FEET; THENCE N89°28'12"E A DISTANCE OF 834.71 FEET TO THE PLACE OF BEGINNING OF THE TRACT OF LAND HEREIN DESCRIBED; THENCE CONTINUING N89°28'12"E A DISTANCE OF 279.84 FEET; THENCE S12°02'00"E A DISTANCE OF 228.85 FEET; THENCE S73°16'28"E A DISTANCE OF 413.88 FEET; THENCE S43°42'05"E A DISTANCE OF 189.97 FEET; THENCE S27°52'13"W A DISTANCE OF 581.97 FEET; THENCE S89°44'33"W A DISTANCE OF 193.79 FEET; THENCE S00°44'14"E A DISTANCE OF 200.00 FEET; THENCE S89°38'02"W A DISTANCE OF 719.18 FEET; THENCE N32°27'06"E A DISTANCE OF 281.33 FEET; THENCE S71°10'00"E A DISTANCE OF 338.58 FEET; THENCE S81°35'41"E A DISTANCE OF 149.53 FEET; THENCE N35°08'06"E A DISTANCE OF 436.71 FEET; THENCE N61°35'19"W A DISTANCE OF 753.20 FEET; THENCE N17°35'01"W A DISTANCE OF 394.27 FEET TO THE SAID PLACE OF BEGINNING, AND CONTAINING 12.564 ACRES, MORE OR LESS.

SUBJECT TO ANY RIGHTS-OF-WAY OR OTHER EASEMENTS AS GRANTED OR RESERVED BY INSTRUMENTS OF RECORD OR AS NOW EXISTING ON SAID TRACT.

CERTIFICATE

I, KLAD ZIMMERLE, A NEW MEXICO LICENSED PROFESSIONAL SURVEYOR, CERTIFY THAT I CONDUCTED AND AM RESPONSIBLE FOR THIS SURVEY, THAT THIS SURVEY IS TRUE AND CORRECT TO THE BEST OF MY KNOWLEDGE AND BELIEF, AND THAT THIS SURVEY AND PLAT MEETS THE MINIMUM STANDARDS FOR SURVEYING IN NEW MEXICO.

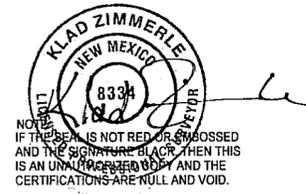

NOTE: IF THE SEAL IS NOT RED OR EMBOSSED AND THE SIGNATURE BLACK, THEN THIS IS AN UNLAWFUL COPY AND THE CERTIFICATIONS ARE NULL AND VOID.

DESCRIPTION - 30-FOOT INGRESS, EGRESS AND UTILITY EASEMENT

A 30-FOOT INGRESS, EGRESS AND UTILITY EASEMENT IN THE S1/2 OF SECTION 22, T15S, R10E, NMPM, LYING 15-FOOT ON EACH SIDE OF THE FOLLOWING DESCRIBED CENTERLINE:

STARTING AT THE SOUTH ONE-QUARTER CORNER OF SAID SECTION 22 FROM WHICH THE SOUTHWEST CORNER OF SAID SECTION 22 BEARS S89°27'14"W AND GOING N46°24'43"W A DISTANCE OF 612.54 FEET TO THE PLACE OF BEGINNING OF THE HEREIN DESCRIBED CENTERLINE; THENCE S80°08'09"E ALONG SAID CENTERLINE A DISTANCE OF 393.07 FEET; THENCE N32°27'06"E ALONG SAID CENTERLINE A DISTANCE OF 819.99 FEET; THENCE S57°32'54"E ALONG SAID CENTERLINE A DISTANCE OF 57.43 FEET TO THE END OF SAID CENTERLINE;

SUBJECT TO ANY RIGHTS-OF-WAY OR OTHER EASEMENTS AS GRANTED OR RESERVED BY INSTRUMENTS OF RECORD OR AS NOW EXISTING ON SAID TRACT.

THE PURPOSE OF THIS EASEMENT IS TO ALLOW THE OWNERS OF TRACT 1 TO ACCESS, USE AND MAINTAIN WELL NO. T-966 AND FOR THE OWNERS OF TRACT 2 TO ACCESS, USE AND MAINTAIN WELL NO. T-966-S.

INDEXING INFORMATION FOR COUNTY CLERK

OWNER(S): _____
 SECTION(S): 22 TOWNSHIP(S): 15 S RANGE(S): 10 E
 SUBDIVISION: _____
 FILING AND RECORDING
 FILED FOR RECORD IN THE OTERO COUNTY CLERK'S OFFICE ON THE 28th
 DAY OF February, 2009, AT 12:57 A.M., BOOK 69 PAGE 5
 RECEPTION # 200901609
Robyn Lehner COUNTY CLERK
Christina Yuni DEPUTY

NOTE: BOOK AND PAGE NUMBERS REFERRED TO ARE OF THE RECORDS OF OTERO COUNTY, NEW MEXICO, OBTAINED FROM THE FILES OF THE OTERO COUNTY ASSESSOR'S OFFICE.

BANIKARIM / MOEZZI

ALAMOTERO LAND SURVEYS, P.C. PROFESSIONAL LAND SURVEYORS
 1101 NORTH FLORIDA AVENUE
 ALAMOGORDO, NEW MEXICO
 PHONE 575-437-7074 FAX 575-437-7075
 COPYRIGHT © 2009 ALAMOTERO LAND SURVEYS, P.C.

DATE: 01/26/09 SCALE: 1" = 200'
 DRAWN BY: LTR JOB NO.: 08993A
 CHECKED BY: KZ SHEET 2 OF 2

COE-09-EX-06

LTR/PLAT-08/08993A(L)