


LTR/PLAT-09/09014(5)

**CLAIM OF EXEMPTION  
5 YEAR HOLD  
A SURVEY PLAT OF TWO TRACTS OF LAND IN  
THE S 1/2 OF SECTION 26, T14S, R9E, NMPM  
OTERO COUNTY, NEW MEXICO**

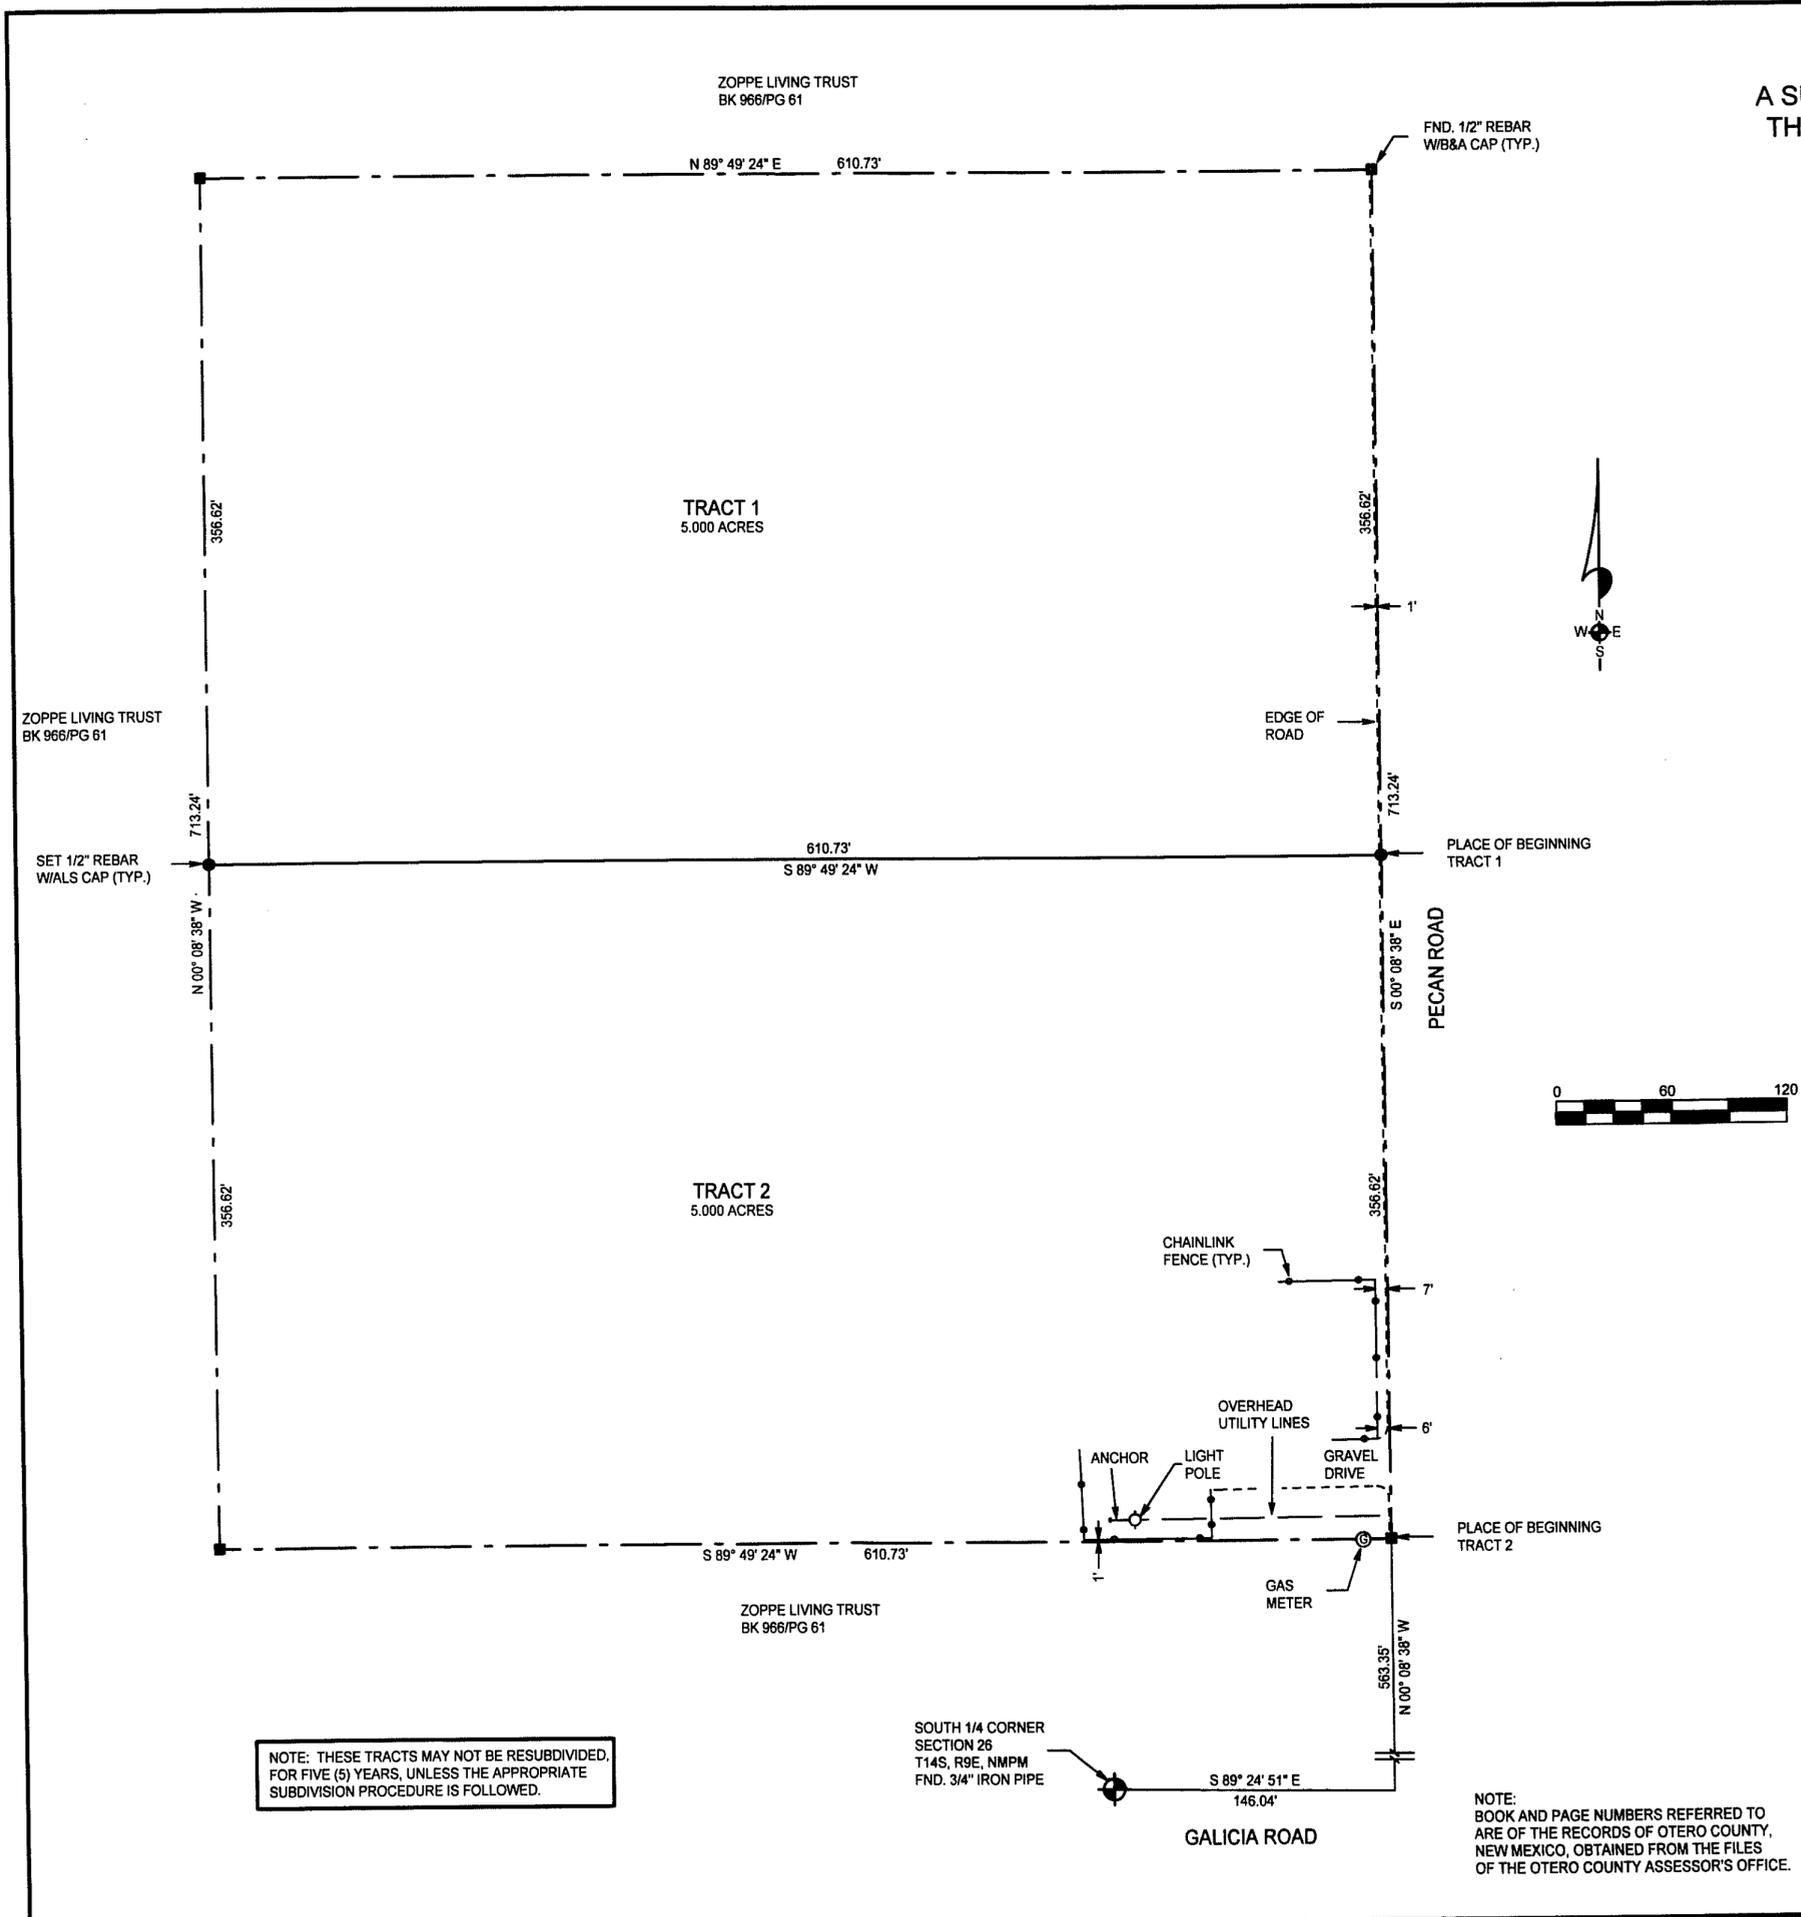

**DESCRIPTION-TRACT ONE**

A TRACT OF LAND IN THE S1/2 OF SECTION 26, T14S, R9E, NMPM, DESCRIBED BY METES AND BOUNDS AS FOLLOWS:

STARTING AT THE SOUTH ONE QUARTER CORNER OF SAID SECTION 26 AND GOING S89°24'51"E ALONG THE SOUTH LINE OF SAID SECTION 26 A DISTANCE OF 146.04 FEET; THENCE N00°08'38"W A DISTANCE OF 919.97 FEET TO THE PLACE OF BEGINNING OF THE TRACT OF LAND HEREIN DESCRIBED; THENCE S89°49'24"W A DISTANCE OF 610.73 FEET; THENCE N00°08'38"W A DISTANCE OF 356.62 FEET; THENCE N89°49'24"E A DISTANCE OF 610.73 FEET; THENCE S00°08'38"E A DISTANCE OF 356.62 FEET TO THE SAID PLACE OF BEGINNING, AND CONTAINING 5.000 ACRES, MORE OR LESS.

SUBJECT TO ANY RIGHTS-OF-WAY OR OTHER EASEMENTS AS GRANTED OR RESERVED BY INSTRUMENTS OF RECORD OR AS NOW EXISTING ON SAID TRACT.

**DESCRIPTION-TRACT TWO**

A TRACT OF LAND IN THE S1/2 OF SECTION 26, T14S, R9E, NMPM, DESCRIBED BY METES AND BOUNDS AS FOLLOWS:

STARTING AT THE SOUTH ONE QUARTER CORNER OF SAID SECTION 26 AND GOING S89°24'51"E ALONG THE SOUTH LINE OF SAID SECTION 26 A DISTANCE OF 146.04 FEET; THENCE N00°08'38"W A DISTANCE OF 563.35 FEET TO THE PLACE OF BEGINNING OF THE TRACT OF LAND HEREIN DESCRIBED; THENCE S89°49'24"W A DISTANCE OF 610.73 FEET; THENCE N00°08'38"W A DISTANCE OF 356.62 FEET; THENCE N89°49'24"E A DISTANCE OF 610.73 FEET; THENCE S00°08'38"E A DISTANCE OF 356.62 FEET TO THE SAID PLACE OF BEGINNING, AND CONTAINING 5.000 ACRES, MORE OR LESS.

SUBJECT TO ANY RIGHTS-OF-WAY OR OTHER EASEMENTS AS GRANTED OR RESERVED BY INSTRUMENTS OF RECORD OR AS NOW EXISTING ON SAID TRACT.

**CERTIFICATE**

I, KLAD ZIMMERLE, A NEW MEXICO LICENSED PROFESSIONAL SURVEYOR, CERTIFY THAT I CONDUCTED AND AM RESPONSIBLE FOR THIS SURVEY, THAT THIS SURVEY IS TRUE AND CORRECT TO THE BEST OF MY KNOWLEDGE AND BELIEF, AND THAT THIS SURVEY AND PLAT MEETS THE MINIMUM STANDARDS FOR SURVEYING IN NEW MEXICO.



NOTE: IF THE SEAL IS NOT STAMPED OR EMBOSSSED AND THE SIGNATURE DOES NOT MATCH THIS IS AN UNAUTHORIZED COPY AND THE CERTIFICATIONS ARE NULL AND VOID.

**INDEXING INFORMATION FOR COUNTY CLERK**

OWNER(S): \_\_\_\_\_  
SECTION(S): 26 TOWNSHIP(S): 14 S RANGE(S): 9 E


SUBDIVISION: \_\_\_\_\_

FILED FOR RECORD IN THE OTERO COUNTY CLERK'S OFFICE ON THE 24th DAY OF February, 2009, AT 2:24 A.M., BOOK 69 PAGE 8

RECEPTION # 200901713  
COUNTY CLERK: [Signature] DEPUTY: [Signature]

CHAPMAN COE-09-EX-07

NOTE: THESE TRACTS MAY NOT BE RESUBDIVIDED, FOR FIVE (5) YEARS, UNLESS THE APPROPRIATE SUBDIVISION PROCEDURE IS FOLLOWED.

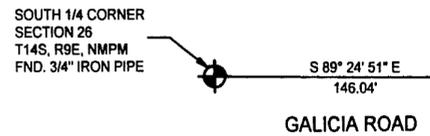

NOTE: BOOK AND PAGE NUMBERS REFERRED TO ARE OF THE RECORDS OF OTERO COUNTY, NEW MEXICO, OBTAINED FROM THE FILES OF THE OTERO COUNTY ASSESSOR'S OFFICE.

**ALAMOTERO LAND SURVEYS, P.C.** PROFESSIONAL LAND SURVEYORS  
1101 NORTH FLORIDA AVENUE  
ALAMOGORDO, NEW MEXICO  
PHONE 575-437-7074 FAX 575-437-7075  
COPYRIGHT © 2009 ALAMOTERO LAND SURVEYS, P.C.

DATE: 01/21/09 SCALE: 1" = 60'  
DRAWN BY: LTR JOB NO.: 09014  
CHECKED BY: KZ SHEET 2 OF 2