
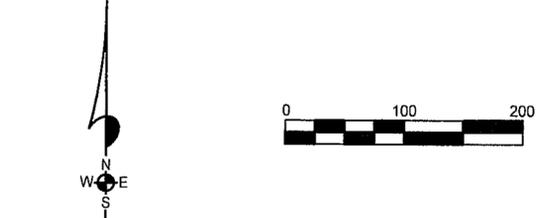


A SURVEY PLAT OF A TRACT OF LAND IN THE S 1/2 NW 1/4
OF SECTION 17, T17S, R10E, NMPM, OTERO COUNTY, NEW MEXICO

LTR/PLAT-09

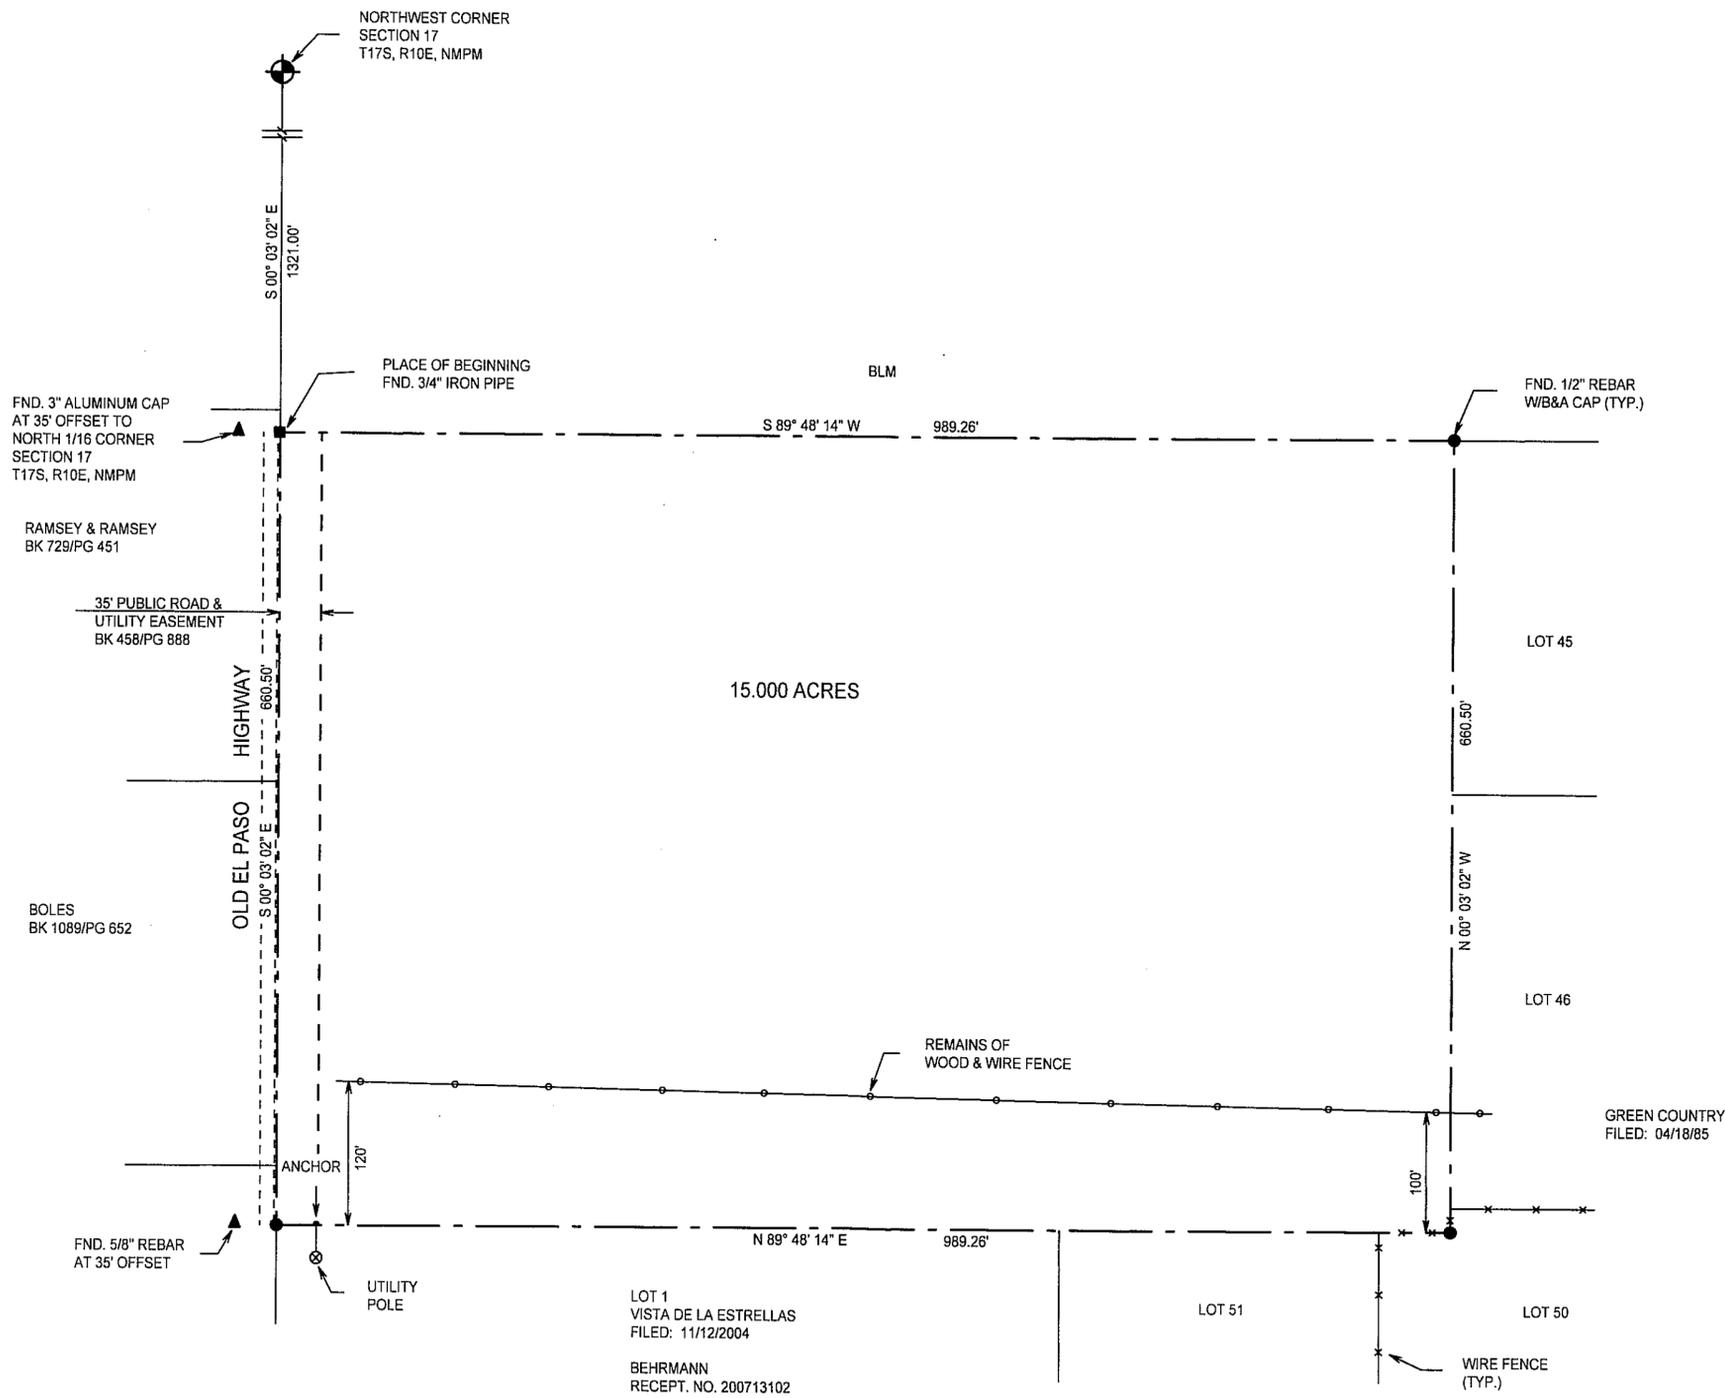

DESCRIPTION
 A TRACT OF LAND IN THE S1/2 NW1/4 OF SECTION 17, T17S, R10E, NMPM,
 DESCRIBED BY METES AND BOUNDS AS FOLLOWS:

STARTING AT THE NORTHWEST CORNER OF SAID SECTION 17 AND GOING
 S00°03'02"E ALONG THE WEST LINE OF SAID SECTION 17 A DISTANCE OF
 1321.00 FEET TO THE PLACE OF BEGINNING OF THE TRACT OF LAND
 HEREIN DESCRIBED; THENCE CONTINUING S00°03'02"E A DISTANCE OF
 660.50 FEET; THENCE N89°48'14"E A DISTANCE OF 989.26 FEET; THENCE
 N00°03'02"W A DISTANCE OF 660.50 FEET; THENCE S89°48'14"W A
 DISTANCE OF 989.26 FEET TO THE SAID PLACE OF BEGINNING, AND
 CONTAINING 15,000 ACRES, MORE OR LESS.

SUBJECT TO ANY RIGHTS-OF-WAY OR OTHER EASEMENTS AS GRANTED
 OR RESERVED BY INSTRUMENTS OF RECORD OR AS NOW EXISTING ON
 SAID TRACT.

CERTIFICATE
 I, KLAD ZIMMERLE, A NEW MEXICO LICENSED PROFESSIONAL SURVEYOR,
 CERTIFY THAT I CONDUCTED AND AM RESPONSIBLE FOR THIS SURVEY,
 THAT THIS SURVEY IS TRUE AND CORRECT TO THE BEST OF MY
 KNOWLEDGE AND BELIEF, AND THAT THIS SURVEY AND PLAT MEETS THE
 MINIMUM STANDARDS FOR SURVEYING IN NEW MEXICO.



NOTE:
 IF THE SEAL IS NOT RED OR EMBOSSED
 AND THE SIGNATURE BLACK, THEN THIS
 IS AN UNAUTHORIZED COPY AND THE
 CERTIFICATIONS ARE NULL AND VOID.

INDEXING INFORMATION FOR COUNTY CLERK
 OWNER(S): _____
 SECTION(S): 17 TOWNSHIP(S): 17 S RANGE(S): 10 E
 SUBDIVISION: _____

FILING AND RECORDING
 FILED FOR RECORD IN THE OTERO COUNTY CLERK'S OFFICE ON THE 25
 DAY OF Feb., 2009, AT 3:11 A.M., BOOK 69 PAGE 11

RECEPTION # 200901781
 County Clerk: *Rolando Hernandez*
 Deputy: *Luzmar Estrada*

NOTE:
 BOOK AND PAGE NUMBERS REFERRED TO
 ARE OF THE RECORDS OF OTERO COUNTY,
 NEW MEXICO, OBTAINED FROM THE FILES
 OF THE OTERO COUNTY ASSESSOR'S OFFICE.

BEHRMANN
 ALAMOTERO LAND SURVEYS, P.C. PROFESSIONAL LAND SURVEYORS
 1101 NORTH FLORIDA AVENUE
 ALAMOGORDO, NEW MEXICO
 PHONE 575-437-7074 FAX 575-437-7075
 COPYRIGHT © 2009 ALAMOTERO LAND SURVEYS, P.C.
 DATE: 02/25/09 SCALE: 1" = 100'
 DRAWN BY: LTR JOB NO.: 09110
 CHECKED BY: KZ SHEET 2 OF 2