


CLAIM OF EXEMPTION RE-ALIGN TRACT LINE A SURVEY PLAT OF TWO TRACTS OF LAND IN THE NW 1/4 OF SECTION 4, T18S, R14E, NMPM OTERO COUNTY, NEW MEXICO

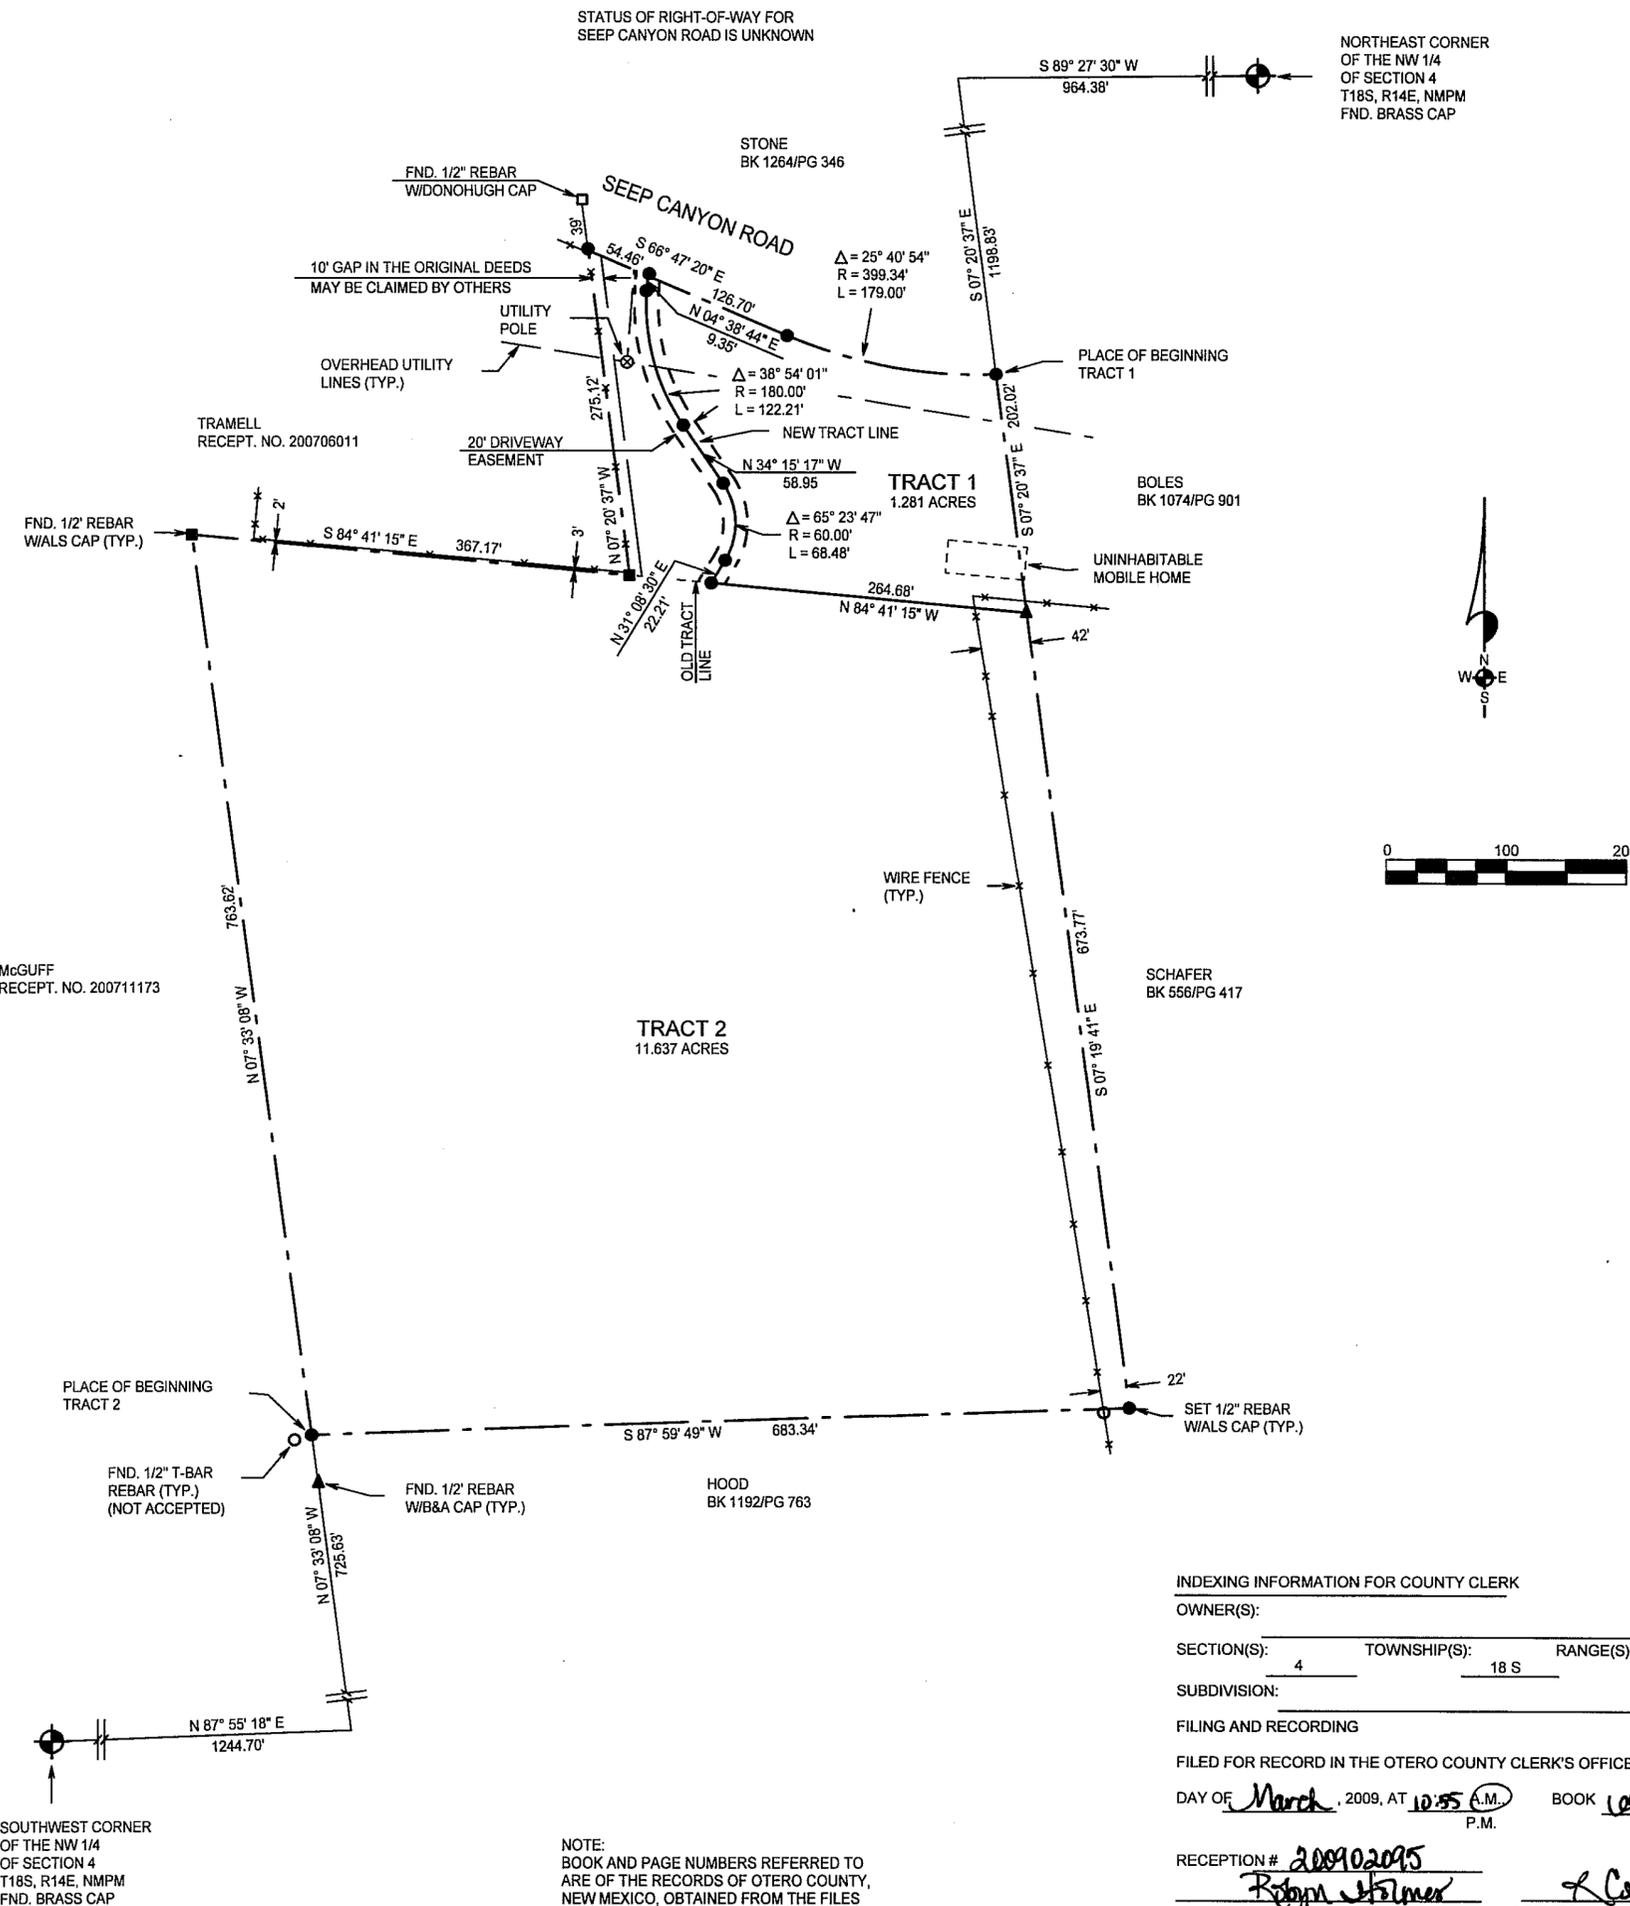

DESCRIPTION-TRACT ONE

A TRACT OF LAND IN THE NW1/4 OF SECTION 4, T18S, R14E, NMPM, DESCRIBED BY METES AND BOUNDS AS FOLLOWS:

STARTING AT THE NORTHEAST CORNER OF SAID NW1/4 AND GOING S89°27'30"W ALONG THE NORTH LINE OF SAID NW1/4 A DISTANCE OF 964.38 FEET; THENCE S07°20'37"E A DISTANCE OF 1198.83 FEET TO THE PLACE OF BEGINNING OF THE TRACT OF LAND HEREIN DESCRIBED; THENCE CONTINUING S07°20'37"E A DISTANCE OF 202.02 FEET; THENCE N84°41'15"W A DISTANCE OF 264.68 FEET TO THE CENTERLINE OF 20-FOOT DRIVEWAY EASEMENT; THENCE N31°08'30"E ALONG SAID CENTERLINE A DISTANCE OF 22.21 FEET; THENCE ALONG SAID CENTERLINE ALONG ARC OF A CURVE TO THE LEFT WHOSE CENTRAL ANGLE IS 65°23'47" AND WHOSE RADIUS IS 60.00 FEET AN ARC DISTANCE OF 68.48 FEET; THENCE N34°15'17"W ALONG SAID CENTERLINE A DISTANCE OF 58.95 FEET; THENCE ALONG SAID CENTERLINE ALONG AN ARC OF CURVE TO THE RIGHT WHOSE CENTRAL ANGLE IS 38°54'01" AND WHOSE RADIUS IS 180.00 FEET AN ARC DISTANCE 122.21 FEET; THENCE N04°38'44"E ALONG SAID CENTERLINE A DISTANCE OF 9.35 FEET TO THE SOUTH RIGHT-OF-WAY LINE OF SHEEP CANYON ROAD; THENCE S66°47'20"E ALONG SAID RIGHT-OF-WAY LINE A DISTANCE OF 126.70 FEET; THENCE ALONG SAID RIGHT-OF-WAY LINE ALONG AN ARC OF CURVE TO THE LEFT WHOSE CENTRAL ANGLE IS 25°40'54" AND WHOSE RADIUS IS 399.34 FEET AND WHOSE CHORD BEARS S79°37'48"E AN ARC DISTANCE OF 179.00 FEET TO THE SAID PLACE OF BEGINNING, AND CONTAINING 1.281 ACRES, MORE OR LESS.

SUBJECT TO ANY RIGHTS-OF-WAY OR OTHER EASEMENTS AS GRANTED OR RESERVED BY INSTRUMENTS OF RECORD OR AS NOW EXISTING ON SAID TRACT.

DESCRIPTION-TRACT TWO

A TRACT OF LAND IN THE NW1/4 OF SECTION 4, T18S, R14E, NMPM, DESCRIBED BY METES AND BOUNDS AS FOLLOWS:

STARTING AT THE SOUTHWEST CORNER OF SAID NW1/4 AND GOING N87°55'18"E ALONG THE SOUTH LINE OF SAID NW1/4 A DISTANCE OF 1244.70 FEET; THENCE N07°33'08"W A DISTANCE OF 725.63 FEET TO THE PLACE OF BEGINNING OF THE TRACT OF LAND HEREIN DESCRIBED; THENCE CONTINUING N07°33'08"W A DISTANCE OF 763.62 FEET; THENCE S84°41'15"E A DISTANCE OF 367.17 FEET; THENCE N07°20'37"W A DISTANCE OF 275.12 FEET TO THE SOUTH RIGHT-OF-WAY LINE OF SHEEP CANYON ROAD; THENCE S66°47'21"E ALONG SAID RIGHT-OF-WAY LINE A DISTANCE OF 54.46 FEET TO THE CENTERLINE OF 20-FOOT DRIVEWAY EASEMENT; THENCE S04°38'44"W ALONG SAID CENTERLINE A DISTANCE OF 9.35 FEET; THENCE ALONG SAID CENTERLINE ALONG ARC OF A CURVE TO THE LEFT WHOSE CENTRAL ANGLE IS 38°54'01" AND WHOSE RADIUS IS 180.00 FEET AN ARC DISTANCE OF 122.21 FEET; THENCE S34°15'17"E ALONG SAID CENTERLINE A DISTANCE OF 58.95 FEET; THENCE ALONG SAID CENTERLINE ALONG AN ARC OF CURVE TO THE RIGHT WHOSE CENTRAL ANGLE IS 65°23'47" AND WHOSE RADIUS IS 60.00 FEET AN ARC DISTANCE 68.48 FEET; THENCE S31°08'30"W ALONG SAID CENTERLINE A DISTANCE OF 22.21 FEET; THENCE S84°41'15"E A DISTANCE OF 264.68 FEET; THENCE S07°19'41"E A DISTANCE OF 673.77 FEET; THENCE S87°59'49"W A DISTANCE OF 683.34 FEET TO THE SAID PLACE OF BEGINNING, AND CONTAINING 11.637 ACRES, MORE OR LESS.

SUBJECT TO ANY RIGHTS-OF-WAY OR OTHER EASEMENTS AS GRANTED OR RESERVED BY INSTRUMENTS OF RECORD OR AS NOW EXISTING ON SAID TRACT.

CERTIFICATE

I, KLAD ZIMMERLE, A NEW MEXICO LICENSED PROFESSIONAL SURVEYOR, CERTIFY THAT I CONDUCTED AND AM RESPONSIBLE FOR THIS SURVEY, THAT THIS SURVEY IS TRUE AND CORRECT TO THE BEST OF MY KNOWLEDGE AND BELIEF, AND THAT THIS SURVEY AND PLAT MEETS THE MINIMUM STANDARDS FOR SURVEYING IN NEW MEXICO.



NOTE: IF THE SEAL IS NOT RED OR IS DAMAGED AND THE SIGNATURE BLACK, THEN THIS IS AN UNAUTHORIZED COPY AND THE CERTIFICATIONS ARE NULL AND VOID.

INDEXING INFORMATION FOR COUNTY CLERK

OWNER(S): _____
 SECTION(S): 4 TOWNSHIP(S): 18 S RANGE(S): 14 E

SUBDIVISION: _____
 FILING AND RECORDING

FILED FOR RECORD IN THE OTERO COUNTY CLERK'S OFFICE ON THE 16th
 DAY OF March, 2009, AT 10:55 A.M. BOOK 109 PAGE 16
 P.M.

RECEPTION # 200902095
Robert Holmer
 COUNTY CLERK
L. Capeland
 DEPUTY

BOSSCHER COE-09-EX-19

ALAMOTERO LAND SURVEYS, P.C.
 PROFESSIONAL LAND SURVEYORS
 1101 NORTH FLORIDA AVENUE
 ALAMOGORDO, NEW MEXICO
 PHONE 575-437-7074 FAX 575-437-7075
 COPYRIGHT © 2009 ALAMOTERO LAND SURVEYS, P.C.

DATE: 02/12/09 SCALE: 1" = 100'
 DRAWN BY: LTR JOB NO.: 09004
 CHECKED BY: KZ SHEET 2 OF 2

NOTE: BOOK AND PAGE NUMBERS REFERRED TO ARE OF THE RECORDS OF OTERO COUNTY, NEW MEXICO, OBTAINED FROM THE FILES OF THE OTERO COUNTY ASSESSOR'S OFFICE.

SOUTHWEST CORNER OF THE NW 1/4 OF SECTION 4, T18S, R14E, NMPM. FND. BRASS CAP