


CLAIM OF EXEMPTION
REALIGN TRACT LINES
A SURVEY PLAT OF TWO TRACTS OF LAND IN
SECTION 6, T15S, R10E, NMPM
OTERO COUNTY, NEW MEXICO

LTR/PLAT-09/09031(L)

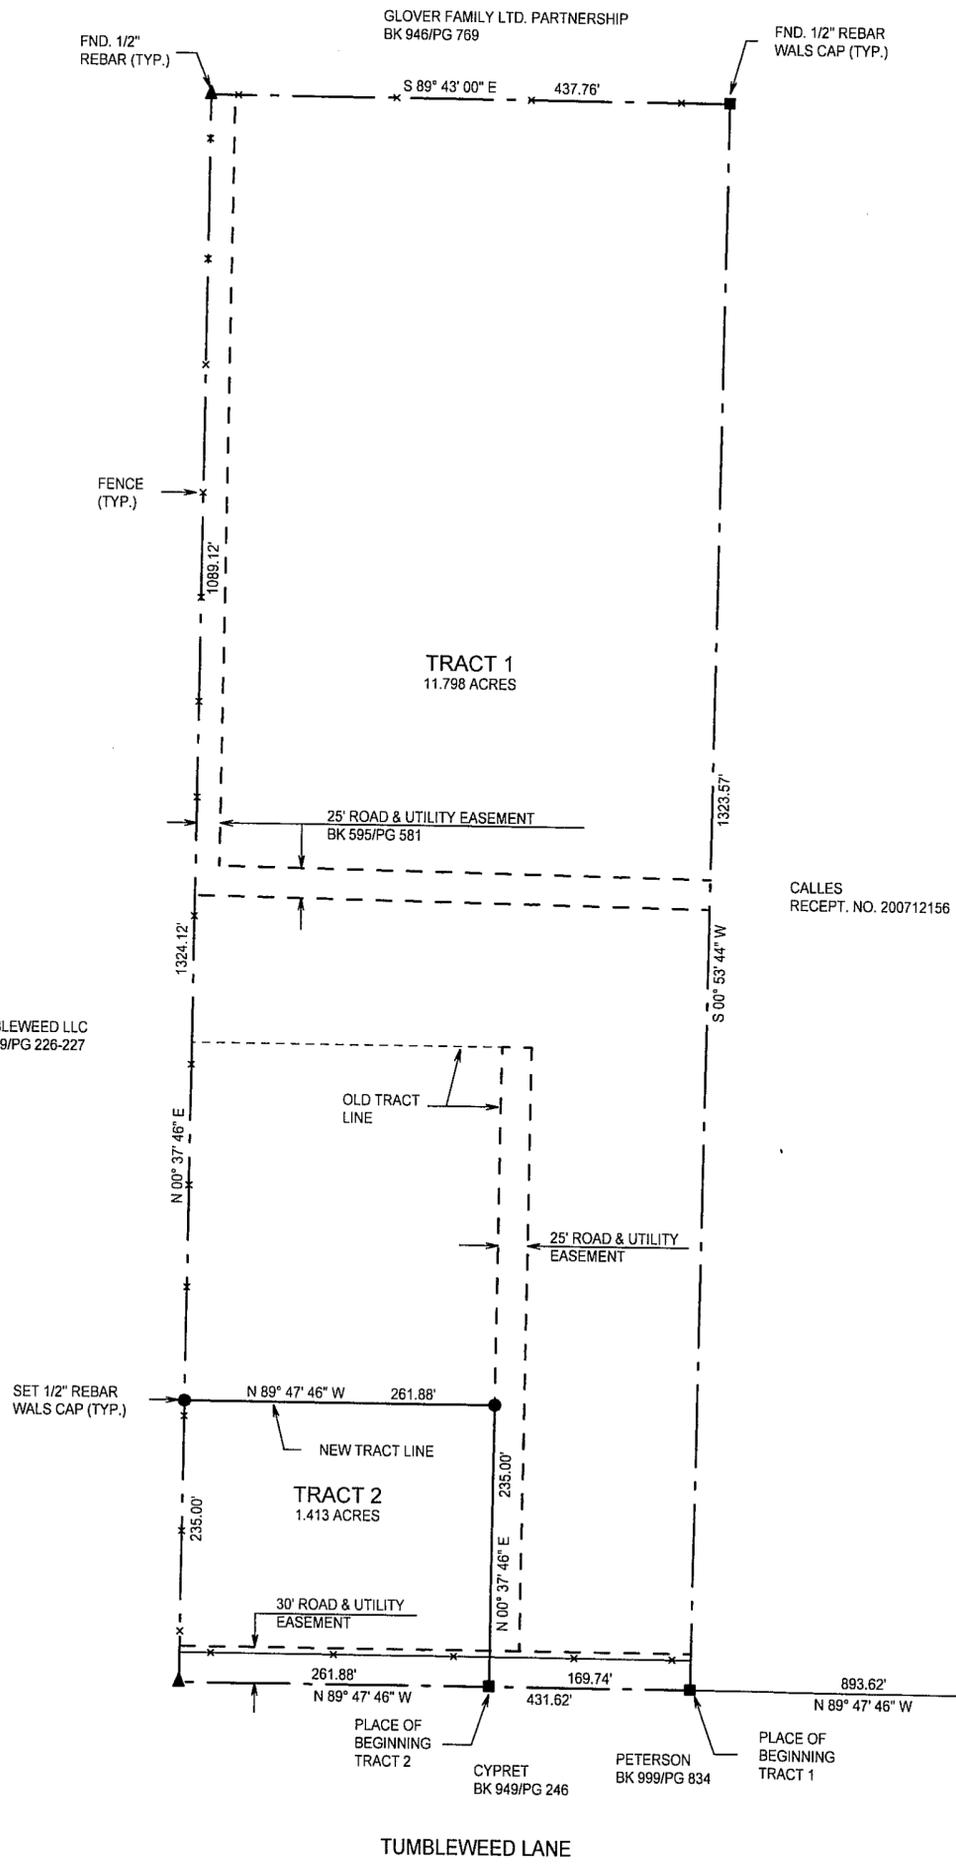

DESCRIPTION TRACT ONE
A TRACT OF LAND IN THE NE1/4 NE1/4 OF SECTION 6, T15S, R10E, NMPM, DESCRIBED BY METES AND BOUNDS AS FOLLOWS:
STARTING AT THE SOUTHEAST CORNER OF SAID NE1/4 NE1/4 AND GOING N89°47'46"W ALONG THE SOUTH LINE OF SAID NE1/4 NE1/4 A DISTANCE OF 893.62 FEET TO THE PLACE OF BEGINNING OF THE TRACT OF LAND HEREIN DESCRIBED; THENCE CONTINUING N89°47'46"W A DISTANCE OF 169.74 FEET; THENCE N00°37'46"E A DISTANCE OF 235.00 FEET; THENCE N89°47'46"W A DISTANCE OF 261.88 FEET; THENCE N00°37'46"E A DISTANCE OF 1089.12 FEET; THENCE S89°43'00"E A DISTANCE OF 437.76 FEET; THENCE S00°53'44"W A DISTANCE OF 1323.57 FEET TO THE SAID PLACE OF BEGINNING, AND CONTAINING 11.798 ACRES, MORE OR LESS.
SUBJECT TO ANY RIGHTS-OF-WAY OR OTHER EASEMENTS AS GRANTED OR RESERVED BY INSTRUMENTS OF RECORD OR AS NOW EXISTING ON SAID TRACT.

DESCRIPTION TRACT TWO
A TRACT OF LAND IN THE NE1/4 NE1/4 OF SECTION 6, T15S, R10E, NMPM, DESCRIBED BY METES AND BOUNDS AS FOLLOWS:
STARTING AT THE SOUTHEAST CORNER OF SAID NE1/4 NE1/4 AND GOING N89°47'46"W ALONG THE SOUTH LINE OF SAID NE1/4 NE1/4 A DISTANCE OF 1063.36 FEET TO THE PLACE OF BEGINNING OF THE TRACT OF LAND HEREIN DESCRIBED; THENCE CONTINUING N89°47'46"W A DISTANCE OF 261.88 FEET; THENCE N00°37'46"E A DISTANCE OF 235.00 FEET; THENCE S89°47'46"E A DISTANCE OF 261.88 FEET; THENCE S00°37'46"W A DISTANCE OF 235.00 FEET TO THE SAID PLACE OF BEGINNING, AND CONTAINING 1.413 ACRES, MORE OR LESS.
SUBJECT TO ANY RIGHTS-OF-WAY OR OTHER EASEMENTS AS GRANTED OR RESERVED BY INSTRUMENTS OF RECORD OR AS NOW EXISTING ON SAID TRACT.


CERTIFICATE
I, KLAD ZIMMERLE, A NEW MEXICO LICENSED PROFESSIONAL SURVEYOR, CERTIFY THAT I CONDUCTED AND AM RESPONSIBLE FOR THIS IMPROVEMENT PLAT, THAT THIS IMPROVEMENT PLAT IS TRUE AND CORRECT TO THE BEST OF MY KNOWLEDGE AND BELIEF, AND THAT THIS IMPROVEMENT PLAT MEETS THE MINIMUM STANDARDS FOR SURVEYING IN NEW MEXICO.

NOTE: 5-YEAR HOLD EXEMPTION USED TO CREATE THE WHOLE TRACT. SEE EXEMPTION 06-EX-80, AUGUST, 2006. THIS EXEMPTION CANNOT BE USED AGAIN ON EITHER TRACT 1 OR TRACT 2 FOR THE REMAINING TIME PERIOD.

INDEXING INFORMATION FOR COUNTY CLERK
OWNER(S):
SECTION(S): 6 TOWNSHIP(S): 15 S RANGE(S): 10 E
SUBDIVISION:
FILING AND RECORDING

FILED FOR RECORD IN THE OTERO COUNTY CLERK'S OFFICE ON THE 10th
DAY OF March, 2009, AT 3:45 A.M., BOOK 69 PAGE 20

RECEPTION # 200902243
Robyn Holmes COUNTY CLERK
Chris Jenschki DEPUTY

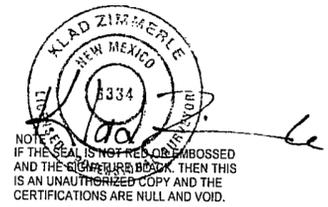

NOTE:
BOOK AND PAGE NUMBERS REFERRED TO ARE OF THE RECORDS OF OTERO COUNTY, NEW MEXICO, OBTAINED FROM THE FILES OF THE OTERO COUNTY ASSESSOR'S OFFICE.



BAILEY/TREZISE COE-09-EX-17

ALAMOTERO LAND SURVEYS, P.C. PROFESSIONAL LAND SURVEYORS
1101 NORTH FLORIDA AVENUE
ALAMOGORDO, NEW MEXICO
PHONE 575-437-7074 FAX 575-437-7075
COPYRIGHT © 2009 ALAMOTERO LAND SURVEYS, P.C.

DATE: 02/04/09 SCALE: 1" = 100'
DRAWN BY: LTR JOB NO.: 09031
CHECKED BY: KZ SHEET 2 OF 2