


A SURVEY PLAT OF THE NEW COMMON BOUNDARY LINE BETWEEN A PORTION OF THE CUMMINGS PROPERTY AND THE DAVALOS PROPERTY IN THE WEST 1/2 OF OF SECTION 27, T13S, R11E, NMPM, OTERO COUNTY, NEW MEXICO

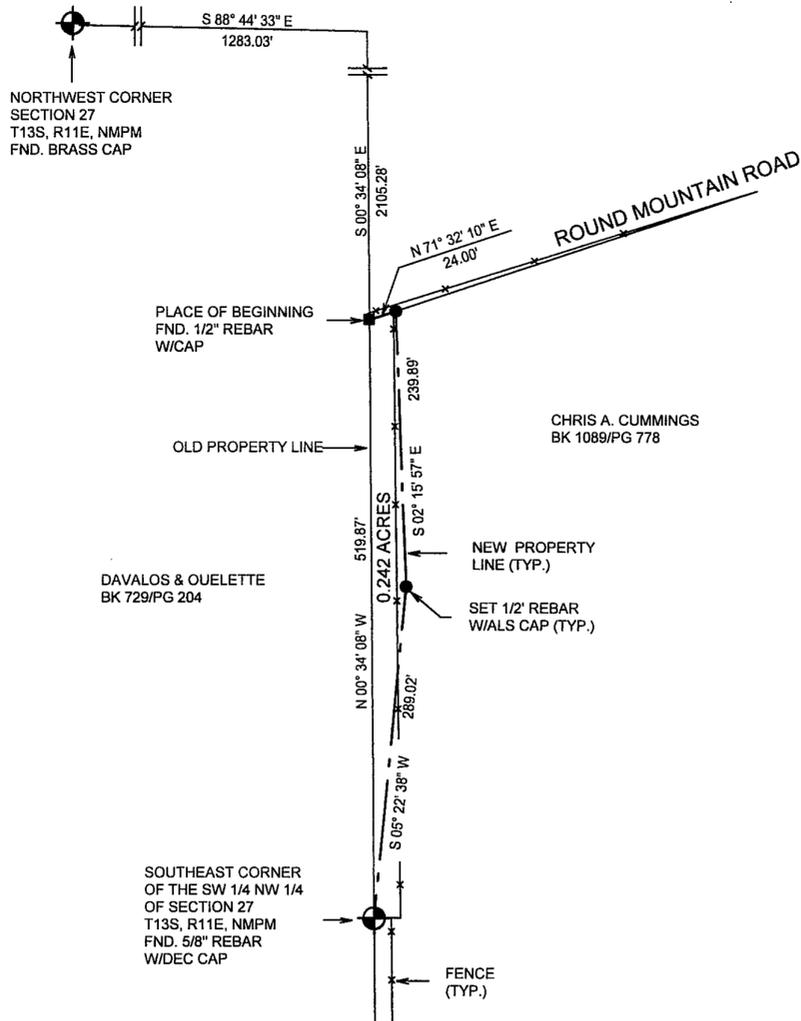

WE THE UNDERSIGNED AGREE THAT THE NEW BOUNDARY LINE AS SHOWN IS THE PROPERTY LINE BETWEEN OUR RESPECTIVE PROPERTIES.

IN WITNESS WHEREOF THE OWNERS HAVE SET THEIR HANDS AND SEAL ON THE 15<sup>TH</sup> DAY OF December, 2008.

Chris A. Cummings signature and name. Michael L. Davalos signature and name. Estella Davalos signature and name.

Norma Ouellette signature and name. Minerva Davalos signature and name. Greg Davalos signature and name.

ACKNOWLEDGEMENT STATE OF NEW MEXICO ) )SS COUNTY OF OTERO )

THE FOREGOING INSTRUMENT WAS ACKNOWLEDGED BEFORE ME ON THIS 12<sup>TH</sup> DAY OF December, 2008, BY MICHAEL L. DAVALOS, MINERVA DAVALOS AND ESTELLA DAVALOS.

WITNESS BY HAND AND SEAL ON THIS DAY AND YEAR LAST WRITTEN ABOVE. MY COMMISSION EXPIRES 3/28/2012 NOTARY PUBLIC Brandi Krumbach



ACKNOWLEDGEMENT STATE OF Oregon ) )SS COUNTY OF Clackamas )

THE FOREGOING INSTRUMENT WAS ACKNOWLEDGED BEFORE ME ON THIS 19<sup>TH</sup> DAY OF February, 2009, BY NORMA OUELLETTE AND GREG DAVALOS.

WITNESS BY HAND AND SEAL ON THIS DAY AND YEAR LAST WRITTEN ABOVE. MY COMMISSION EXPIRES March 2, 2011 NOTARY PUBLIC Julianne Sorensen



ACKNOWLEDGEMENT STATE OF Texas ) )SS COUNTY OF )

THE FOREGOING INSTRUMENT WAS ACKNOWLEDGED BEFORE ME ON THIS 15<sup>TH</sup> DAY OF December, 2008, BY CHRIS A. CUMMINGS.

WITNESS BY HAND AND SEAL ON THIS DAY AND YEAR LAST WRITTEN ABOVE. MY COMMISSION EXPIRES 1/15/2011 NOTARY PUBLIC Roberto Soto



DESCRIPTION - NEW COMMON BOUNDARY LINE

THE NEW COMMON BOUNDARY LINE BETWEEN A PORTION OF THE CUMMINGS PROPERTY AND THE DAVALOS PROPERTY IN THE W1/2 OF SECTION 27, T13S, R11E, NMPM, DESCRIBED BY METES AND BOUNDS AS FOLLOWS:

STARTING AT THE NORTHWEST CORNER OF SAID SECTION 27 AND GOING S88°44'33"E ALONG THE NORTH LINE OF SAID SECTION 27 A DISTANCE OF 1283.03 FEET; THENCE S00°34'08"E A DISTANCE OF 2105.28 FEET TO THE SOUTH RIGHT-OF-WAY LINE OF ROUND MOUNTAIN ROAD AND THE PLACE OF BEGINNING OF THE TRACT OF LAND HEREIN DESCRIBED; THENCE N71°32'10"E ALONG SAID RIGHT-OF-WAY LINE A DISTANCE OF 24.00 FEET; THENCE S02°15'57"E A DISTANCE OF 239.89 FEET; THENCE S05°22'38"W A DISTANCE OF 289.02 FEET TO THE SOUTHEAST CORNER OF THE SW1/4 NW1/4 OF SAID SECTION 27.

SUBJECT TO ANY RIGHTS-OF-WAY OR OTHER EASEMENTS AS GRANTED OR RESERVED BY INSTRUMENTS OF RECORD OR AS NOW EXISTING ON SAID TRACT.

CERTIFICATE

I, KLAD ZIMMERLE, A NEW MEXICO LICENSED PROFESSIONAL SURVEYOR, CERTIFY THAT I CONDUCTED AND AM RESPONSIBLE FOR THIS SURVEY, THAT THIS SURVEY IS TRUE AND CORRECT TO THE BEST OF MY KNOWLEDGE AND BELIEF, AND THAT THIS SURVEY AND PLAT MEETS THE MINIMUM STANDARDS FOR SURVEYING IN NEW MEXICO.

STATE OF NEW MEXICO ) S.S. OTERO COUNTY )

FILED FOR RECORD IN MY OFFICE This 19<sup>th</sup> day of March, 2009. At 11:32 o'clock A.M. and duly recorded in Book No. 69 Page 27. The records of Otero County, New Mexico. County Clerk, Otero County, New Mexico. By: K. Copeland Deputy. Idv #: 2009-02542



NOTE: IF THE SEAL IS NOT REPRODUCED EMBOSSED AND THE SIGNATURE BLACK, THEN THIS IS AN UNAUTHORIZED COPY AND THE CERTIFICATIONS ARE NULL AND VOID.

NOTE: BOOK AND PAGE NUMBERS REFERRED TO ARE OF THE RECORDS OF OTERO COUNTY, NEW MEXICO, OBTAINED FROM THE FILES OF THE OTERO COUNTY ASSESSOR'S OFFICE.

CUMMINGS / DAVALOS, ET AL

ALAMOTERO LAND SURVEYS, P.C. PROFESSIONAL LAND SURVEYORS 1101 NORTH FLORIDA AVENUE ALAMOGORDO, NEW MEXICO PHONE 575-437-7074 FAX 575-437-7075 DATE: 11/25/08 SCALE: 1" = 100' DRAWN BY: LTR JOB NO.: 08973 CHECKED BY: KZ SHEET 2 OF 2