


SECTION 13, T 15S, R 9E
BOOK 69 PAGE 33

A SURVEY PLAT OF THE W 1/2 NW 1/4 SW 1/4 SE 1/4 OF SECTION 13, T15S, R9E, NMPM, OTERO COUNTY, NEW MEXICO

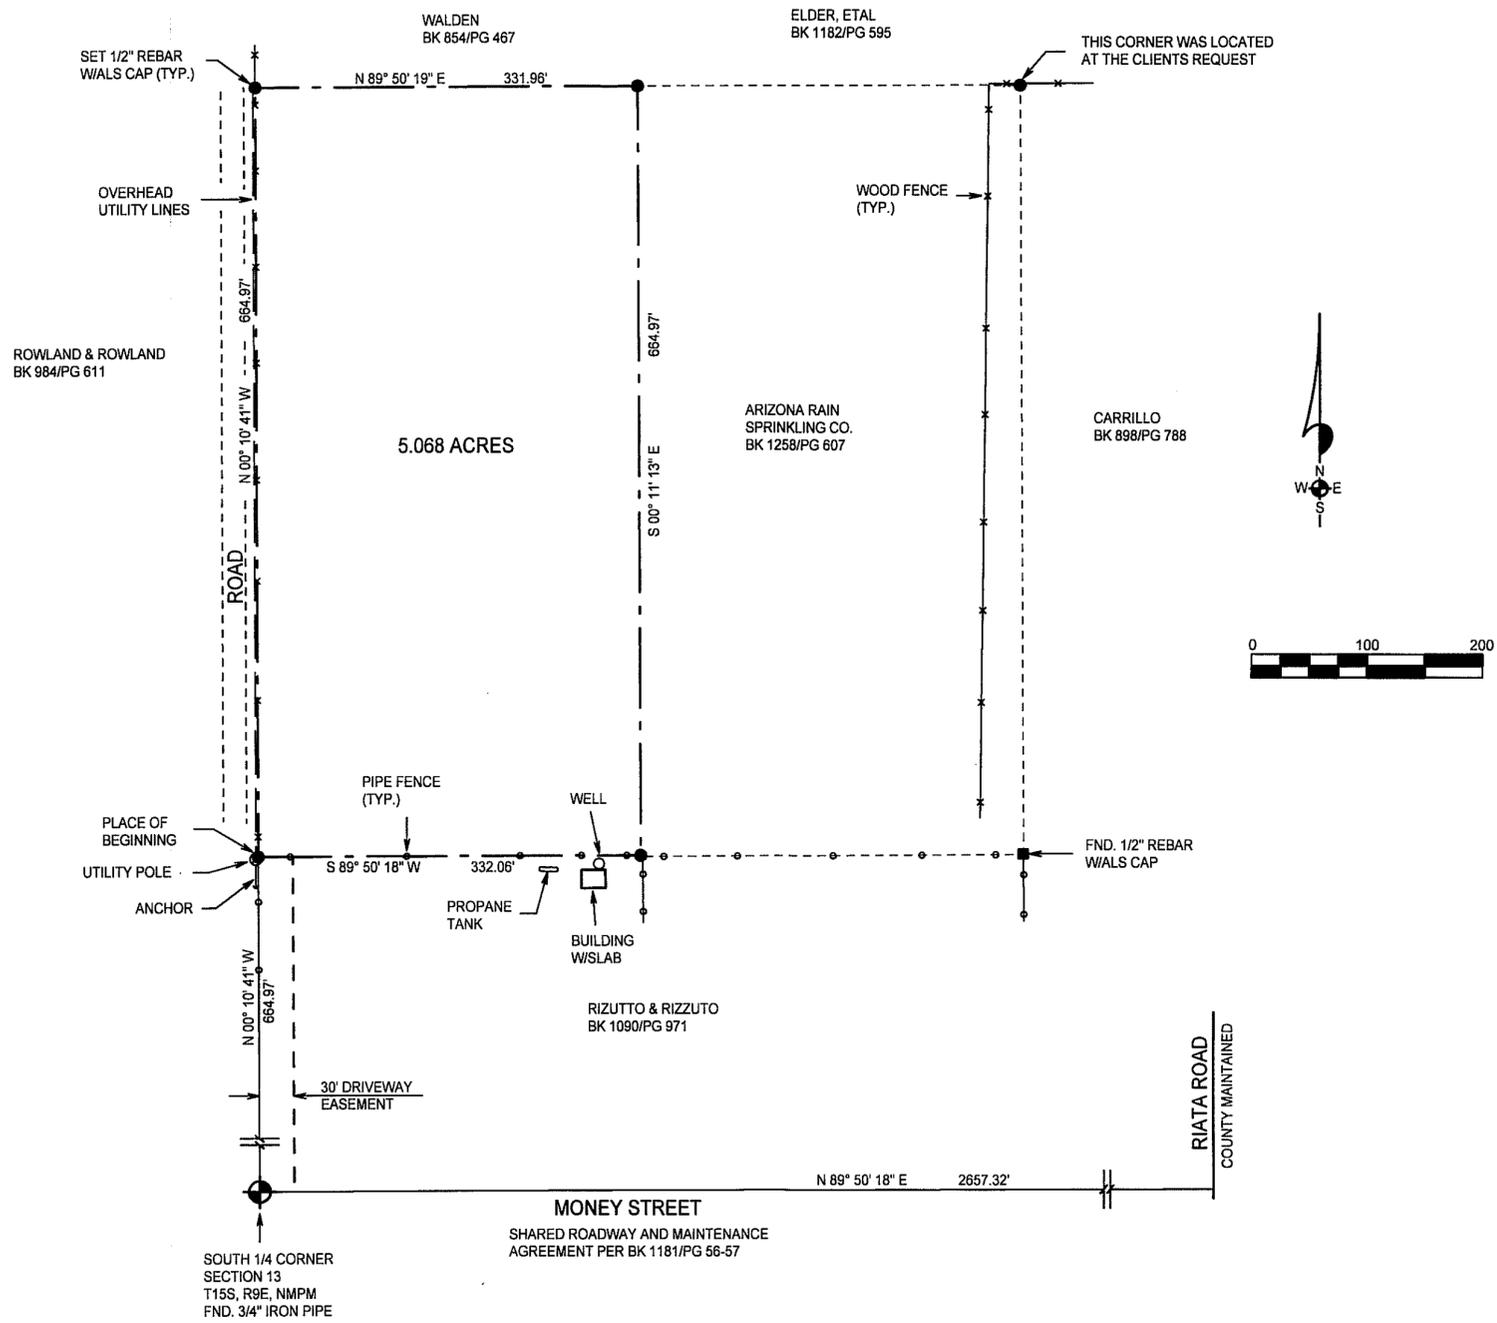

DESCRIPTION

THE W1/2 NW1/4 SW1/4 SE1/4 OF SECTION 13, T15S, R9E, NMPM, DESCRIBED BY METES AND BOUNDS AS FOLLOWS:

STARTING AT THE SOUTH ONE-QUARTER CORNER OF SAID SECTION 13 AND GOING N00°10'41\"/>

SUBJECT TO ANY RIGHTS-OF-WAY OR OTHER EASEMENTS AS GRANTED OR RESERVED BY INSTRUMENTS OF RECORD OR AS NOW EXISTING ON SAID TRACT.

CERTIFICATE
I, KLAD ZIMMERLE, A NEW MEXICO LICENSED PROFESSIONAL SURVEYOR, CERTIFY THAT I CONDUCTED AND AM RESPONSIBLE FOR THIS SURVEY, THAT THIS SURVEY IS TRUE AND CORRECT TO THE BEST OF MY KNOWLEDGE AND BELIEF, AND THAT THIS SURVEY AND PLAT MEETS THE MINIMUM STANDARDS FOR SURVEYING IN NEW MEXICO.

KLAD ZIMMERLE
NEW MEXICO
8334
SURVEYOR
NOT VALID UNLESS SIGNED AND SEALED BEFORE EMBOSSED AND THE SIGNATURE PLACED IN THIS IS AN UNLAWFUL REPRODUCTION AND THE CERTIFICATIONS ARE NULL AND VOID.
3/26/09

INDEXING INFORMATION FOR COUNTY CLERK


OWNER(S):
SECTION(S): 13 TOWNSHIP(S): 15 S RANGE(S): 9 E

SUBDIVISION:
FILING AND RECORDING

FILED FOR RECORD IN THE OTERO COUNTY CLERK'S OFFICE ON THE 26th DAY OF March, 2009, AT 1:15 A.M. BOOK 69 PAGE 33

RECEPTION # 200902789
R. J. Holmes
COUNTY CLERK

DEPUTY
R. Cleveland

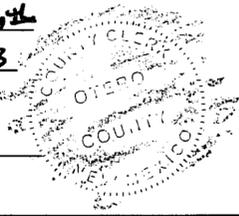

NOTE:
BOOK AND PAGE NUMBERS REFERRED TO ARE OF THE RECORDS OF OTERO COUNTY, NEW MEXICO, OBTAINED FROM THE FILES OF THE OTERO COUNTY ASSESSOR'S OFFICE.

RIZZUTO & RIZZUTO
ALAMOTERO LAND SURVEYS, P.C. PROFESSIONAL LAND SURVEYORS
1101 NORTH FLORIDA AVENUE
ALAMOGORDO, NEW MEXICO
PHONE 575-437-7074 FAX 575-437-7075
COPYRIGHT © 2009 ALAMOTERO LAND SURVEYS, P.C.

DATE: 03/10/09 SCALE: 1" = 100'
DRAWN BY: LTR JOB NO.: 09139B
CHECKED BY: KZ SHEET 2 OF 2