
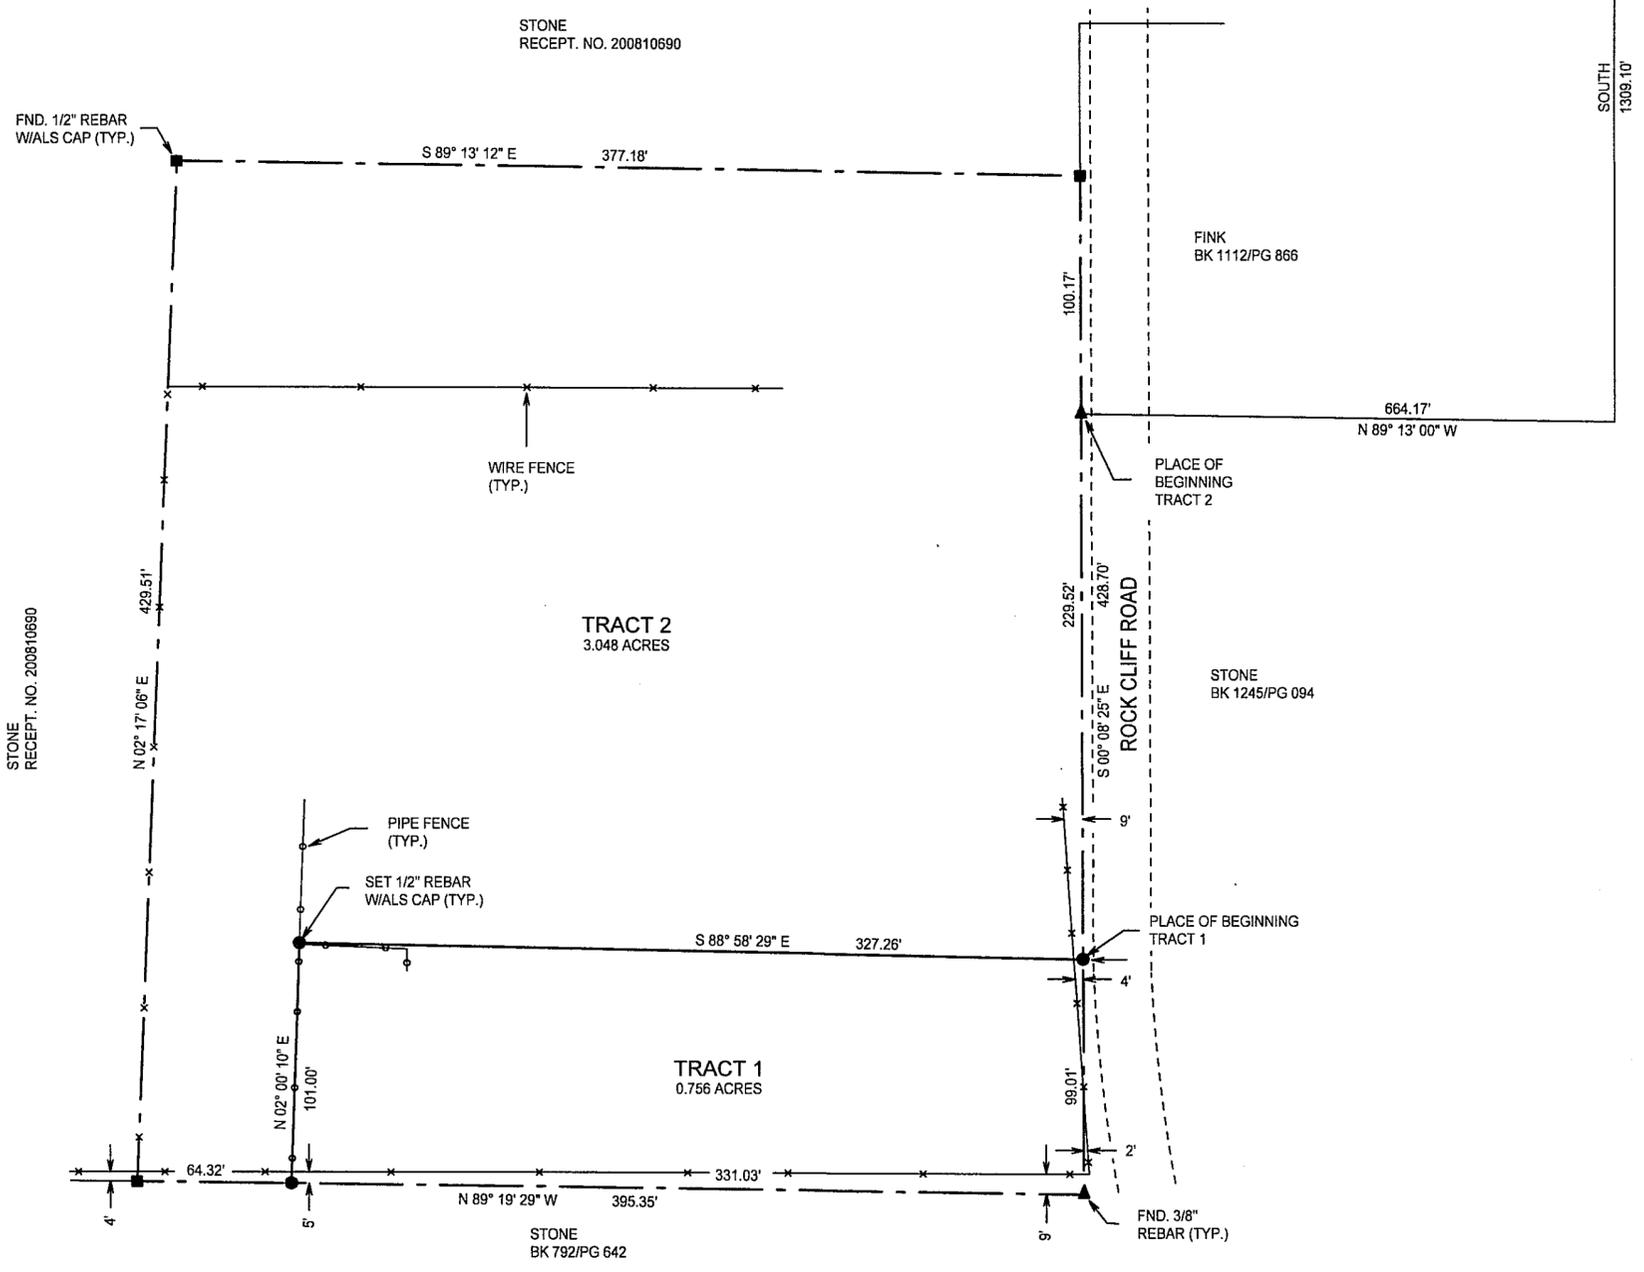


CLAIM OF EXEMPTION
FAMILY MEMBER
A SURVEY PLAT OF TWO TRACTS OF LAND IN THE
E 1/2 SE 1/4 OF SECTION 14, T15S, R10E, NMPM
OTERO COUNTY, NEW MEXICO

EAST 1/4 CORNER
SECTION 14
T15S, R10E, NMPM
FND. BRASS CAP

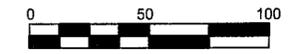

DESCRIPTION - TRACT ONE

A TRACT OF LAND IN THE E1/2 SE1/4 OF SECTION 14, T15S, R10E, NMPM, DESCRIBED BY METES AND BOUNDS AS FOLLOWS:

STARTING AT THE EAST ONE-QUARTER CORNER OF SAID SECTION 14 AND GOING SOUTH ALONG THE EAST LINE OF SAID SECTION 14 A DISTANCE OF 1309.10 FEET; THENCE N89°13'00"W A DISTANCE OF 664.17 FEET; THENCE S00°08'25"E A DISTANCE OF 229.52 FEET TO THE PLACE OF BEGINNING OF THE TRACT OF LAND HEREIN DESCRIBED; THENCE CONTINUING S00°08'25"E A DISTANCE OF 99.01 FEET; THENCE N89°19'29"W A DISTANCE OF 331.03 FEET; THENCE N02°00'10"E A DISTANCE OF 101.00 FEET; THENCE S88°58'29"E A DISTANCE OF 327.26 FEET TO THE SAID PLACE OF BEGINNING, AND CONTAINING 0.756 ACRES, MORE OR LESS.

SUBJECT TO ANY RIGHTS-OF-WAY OR OTHER EASEMENTS AS GRANTED OR RESERVED BY INSTRUMENTS OF RECORD OR AS NOW EXISTING ON SAID TRACT.

DESCRIPTION - TRACT TWO


A TRACT OF LAND IN THE E1/2 SE1/4 OF SECTION 14, T15S, R10E, NMPM, DESCRIBED BY METES AND BOUNDS AS FOLLOWS:

STARTING AT THE EAST ONE-QUARTER CORNER OF SAID SECTION 14 AND GOING SOUTH ALONG THE EAST LINE OF SAID SECTION 14 A DISTANCE OF 1309.10 FEET; THENCE N89°13'00"W A DISTANCE OF 664.17 FEET TO THE PLACE OF BEGINNING OF THE TRACT OF LAND HEREIN DESCRIBED; THENCE S00°08'25"E A DISTANCE OF 229.52 FEET; THENCE N88°58'29"W A DISTANCE OF 327.26 FEET; THENCE S02°00'10"W A DISTANCE OF 101.00 FEET; THENCE N89°19'29"W A DISTANCE OF 64.32 FEET; THENCE N02°17'06"E A DISTANCE OF 429.51 FEET; THENCE S89°13'12"E A DISTANCE OF 377.18 FEET; THENCE S00°08'25"E A DISTANCE OF 100.17 FEET TO THE SAID PLACE OF BEGINNING, AND CONTAINING 3.048 ACRES, MORE OR LESS.

SUBJECT TO ANY RIGHTS-OF-WAY OR OTHER EASEMENTS AS GRANTED OR RESERVED BY INSTRUMENTS OF RECORD OR AS NOW EXISTING ON SAID TRACT.


CERTIFICATE

I, KLAD ZIMMERLE, A NEW MEXICO LICENSED PROFESSIONAL SURVEYOR, CERTIFY THAT I CONDUCTED AND AM RESPONSIBLE FOR THIS SURVEY, THAT THIS SURVEY IS TRUE AND CORRECT TO THE BEST OF MY KNOWLEDGE AND BELIEF, AND THAT THIS SURVEY AND PLAT MEETS THE MINIMUM STANDARDS FOR SURVEYING IN NEW MEXICO.

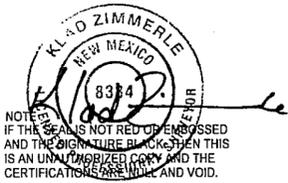

NOTES:
IF THE SEAL IS NOT RED EMBOSSED
AND THE SIGNATURE BLACK THEN THIS
IS AN UNAUTHORIZED COPY AND THE
CERTIFICATIONS ARE NULL AND VOID.

INDEXING INFORMATION FOR COUNTY CLERK
OWNER(S):
SECTION(S): 14 TOWNSHIP(S): 15 S RANGE(S): 10 E
SUBDIVISION:
FILING AND RECORDING
FILED FOR RECORD IN THE OTERO COUNTY CLERK'S OFFICE ON THE 14th
DAY OF April, 2009 AT 11:21 A.M. BOOK 69 PAGE 36
RECEPTION # 200903450
Robyn Holmes COUNTY CLERK
Cris Deniski DEPUTY

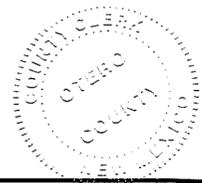

NOTE:
BOOK AND PAGE NUMBERS REFERRED TO
ARE OF THE RECORDS OF OTERO COUNTY,
NEW MEXICO, OBTAINED FROM THE FILES
OF THE OTERO COUNTY ASSESSOR'S OFFICE.

STONE COE-08-EX-133

ALAMOTERO PROFESSIONAL LAND SURVEYORS
1101 NORTH FLORIDA AVENUE
ALAMOGORDO, NEW MEXICO
PHONE 575-437-7074 FAX 575-437-7075
ALAMOTERO LAND SURVEYS, P.C. COPYRIGHT © 2008 ALAMOTERO LAND SURVEYS, P.C.

DATE: 12/11/08 SCALE: 1" = 50'
DRAWN BY: LTR JOB NO.: 081000
CHECKED BY: KZ SHEET 2 OF 2

LTR/PLAT-08/081000(F)