
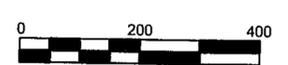
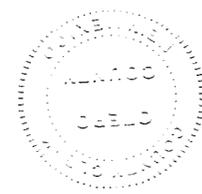


CLAIM OF EXEMPTION
RE-ALIGN TRACT LINE
A SURVEY PLAT OF TWO TRACTS OF LAND IN THE
NW 1/4 OF SECTION 36, T14S, R9E, NMPM
OTERO COUNTY, NEW MEXICO

NORTHWEST CORNER
SECTION 36
T14S, R9E, NMPM
FND. 3/4" IRON PIPE

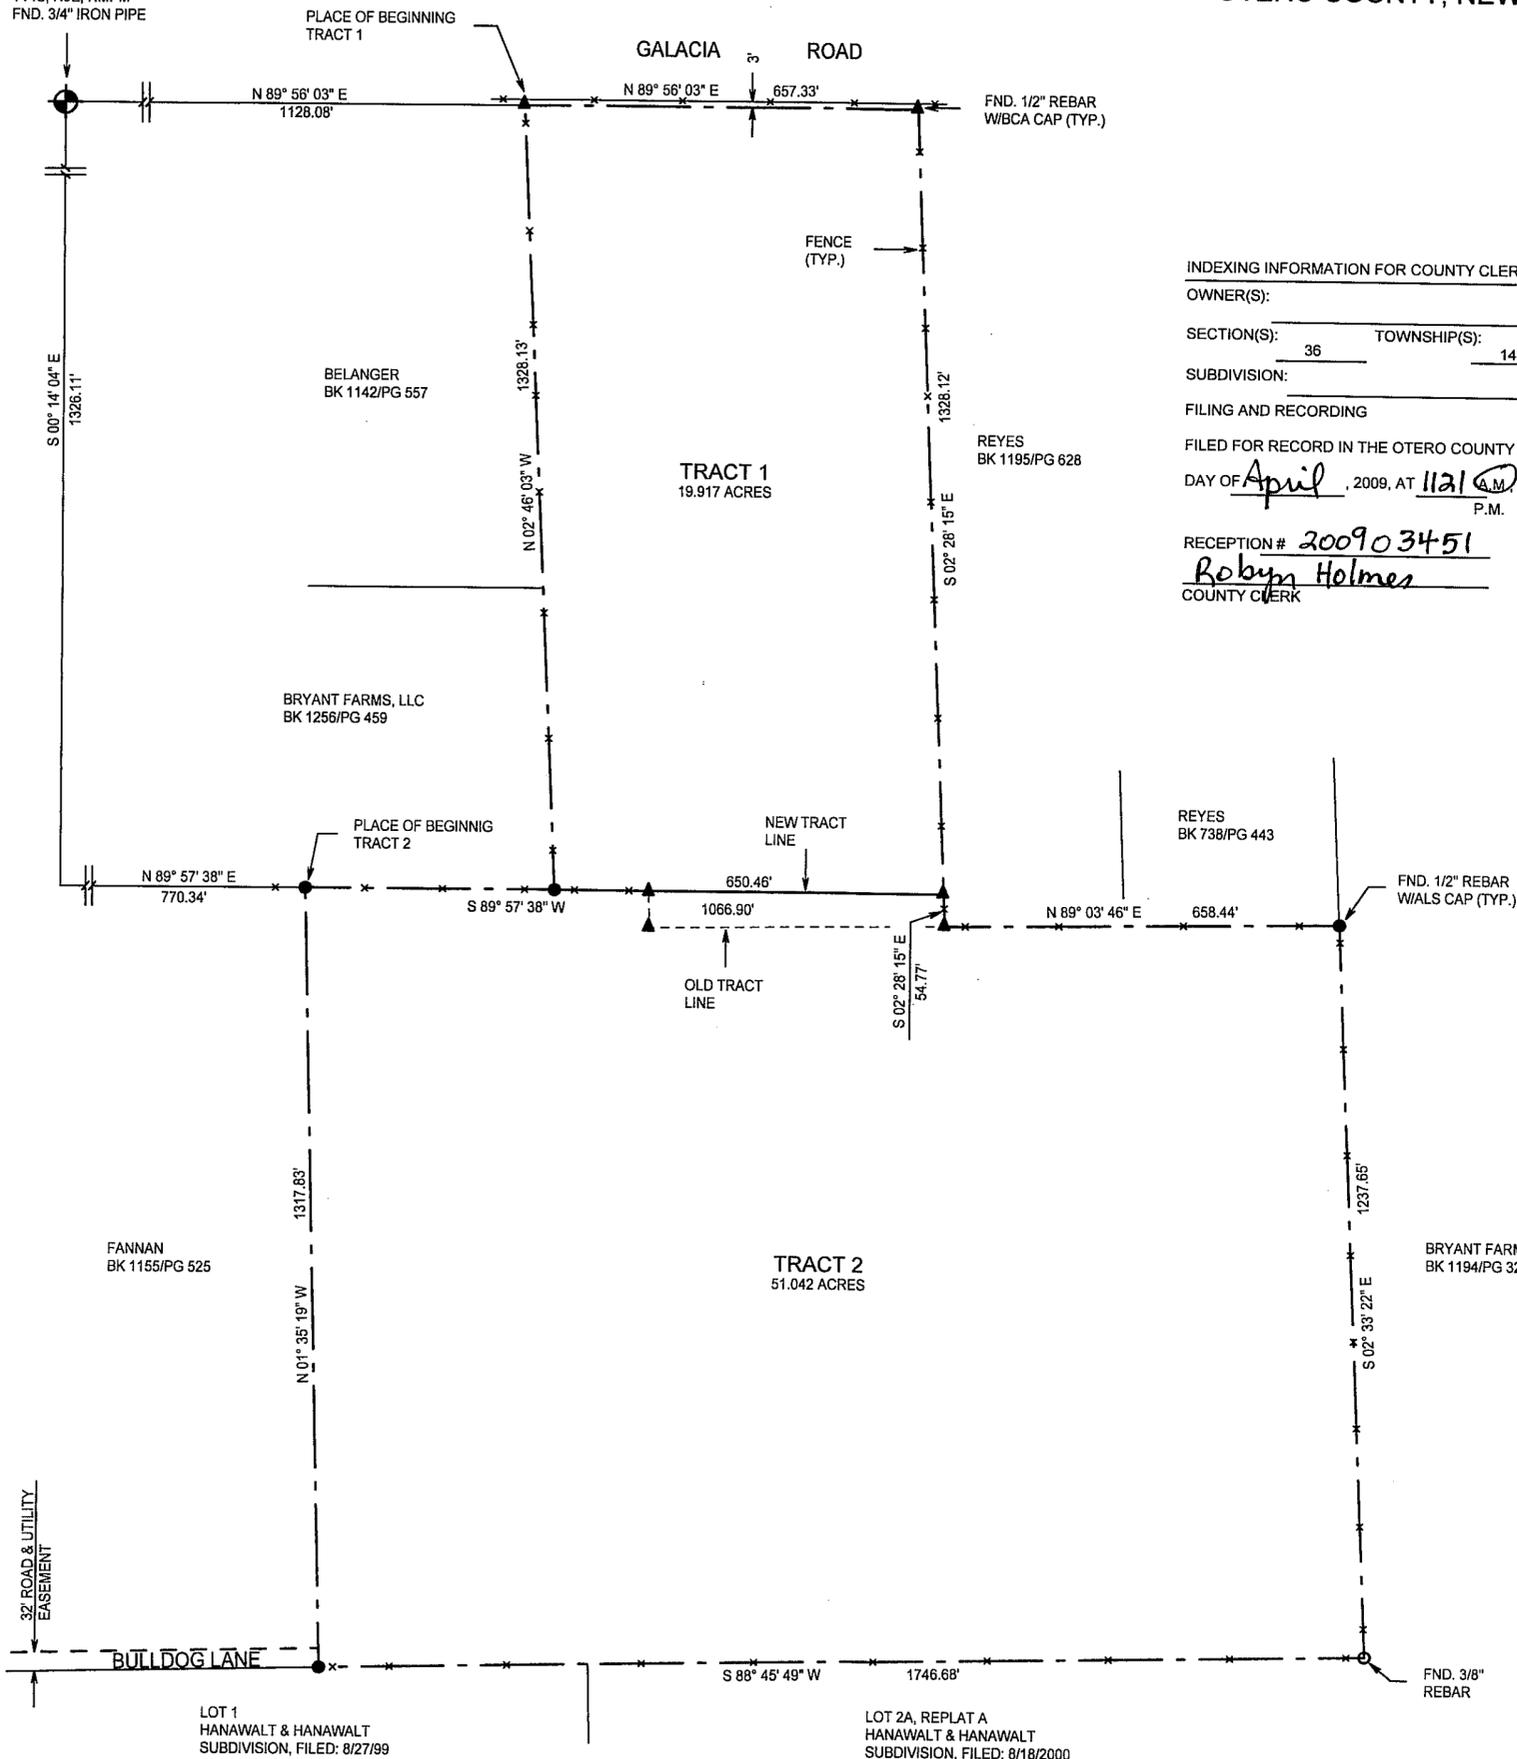

INDEXING INFORMATION FOR COUNTY CLERK
 OWNER(S):
 SECTION(S): 36 TOWNSHIP(S): 14 S RANGE(S): 9 E
 SUBDIVISION:
 FILING AND RECORDING
 FILED FOR RECORD IN THE OTERO COUNTY CLERK'S OFFICE ON THE 14th
 DAY OF April, 2009, AT 11:21 A.M. BOOK 69 PAGE 37
 RECEPTION # 200903451
 Robyn Holmes COUNTY CLERK
 Chris Janski DEPUTY

DESCRIPTION - TRACT ONE
 A TRACT OF LAND IN THE NW1/4 OF SECTION 36, T14S, R9E, NMPM, DESCRIBED BY METES AND BOUNDS AS FOLLOWS:
 STARTING AT THE NORTHWEST CORNER OF SAID SECTION 36 AND GOING N89°56'03"E ALONG THE NORTH LINE OF SAID SECTION 36 A DISTANCE OF 1128.08 FEET TO THE PLACE OF BEGINNING OF THE TRACT OF LAND HEREIN DESCRIBED; THENCE CONTINUING N89°56'03"E A DISTANCE OF 657.33 FEET; THENCE S02°28'15"E A DISTANCE OF 1328.12 FEET; THENCE S89°57'38"W A DISTANCE OF 650.46 FEET; THENCE N02°46'03"W A DISTANCE OF 1328.13 FEET TO THE SAID PLACE OF BEGINNING, AND CONTAINING 19.917 ACRES, MORE OR LESS.

SUBJECT TO ANY RIGHTS-OF-WAY OR OTHER EASEMENTS AS GRANTED OR RESERVED BY INSTRUMENTS OF RECORD OR AS NOW EXISTING ON SAID TRACT.

DESCRIPTION - TRACT TWO
 A TRACT OF LAND IN THE NW1/4 OF SECTION 36, T14S, R9E, NMPM, DESCRIBED BY METES AND BOUNDS AS FOLLOWS:
 STARTING AT THE NORTHWEST CORNER OF SAID SECTION 36 AND GOING S00°14'04"E ALONG THE WEST LINE OF SAID SECTION 36 A DISTANCE OF 1326.11 FEET; THENCE N89°57'38"E A DISTANCE OF 770.34 FEET TO THE PLACE OF BEGINNING OF THE TRACT OF LAND HEREIN DESCRIBED; THENCE CONTINUING N89°57'38"E A DISTANCE OF 1066.90 FEET; THENCE S02°28'15"E A DISTANCE OF 54.77 FEET; THENCE N89°03'46"E A DISTANCE OF 658.44 FEET; THENCE S02°33'22"E A DISTANCE OF 1237.65 FEET; THENCE S88°45'49"W A DISTANCE OF 1746.68 FEET; THENCE N01°35'19"W A DISTANCE OF 1317.83 FEET TO THE SAID PLACE OF BEGINNING, AND CONTAINING 51.042 ACRES, MORE OR LESS.

SUBJECT TO ANY RIGHTS-OF-WAY OR OTHER EASEMENTS AS GRANTED OR RESERVED BY INSTRUMENTS OF RECORD OR AS NOW EXISTING ON SAID TRACT.

CERTIFICATE
 I, KLAD ZIMMERLE, A NEW MEXICO LICENSED PROFESSIONAL SURVEYOR, CERTIFY THAT I CONDUCTED AND AM RESPONSIBLE FOR THIS SURVEY, THAT THIS SURVEY IS TRUE AND CORRECT TO THE BEST OF MY KNOWLEDGE AND BELIEF, AND THAT THIS SURVEY AND PLAT MEETS THE MINIMUM STANDARDS FOR SURVEYING IN NEW MEXICO.



NOTE:
 BOOK AND PAGE NUMBERS REFERRED TO ARE OF THE RECORDS OF OTERO COUNTY, NEW MEXICO, OBTAINED FROM THE FILES OF THE OTERO COUNTY ASSESSOR'S OFFICE.

COE-09-Ex-22
 BRYANT FARMS, LLC

ALAMOTERO LAND SURVEYS, P.C. PROFESSIONAL LAND SURVEYORS
 1101 NORTH FLORIDA AVENUE
 ALAMOGORDO, NEW MEXICO
 PHONE 575-437-7074 FAX 575-437-7075
 COPYRIGHT © 2009 ALAMOTERO LAND SURVEYS, P.C.
 DATE: 02/13/09 SCALE: 1" = 200'
 DRAWN BY: LTR JOB NO.: 09082
 CHECKED BY: KZ SHEET 2 OF 2

LTR/PLAT-09/09082(L)