
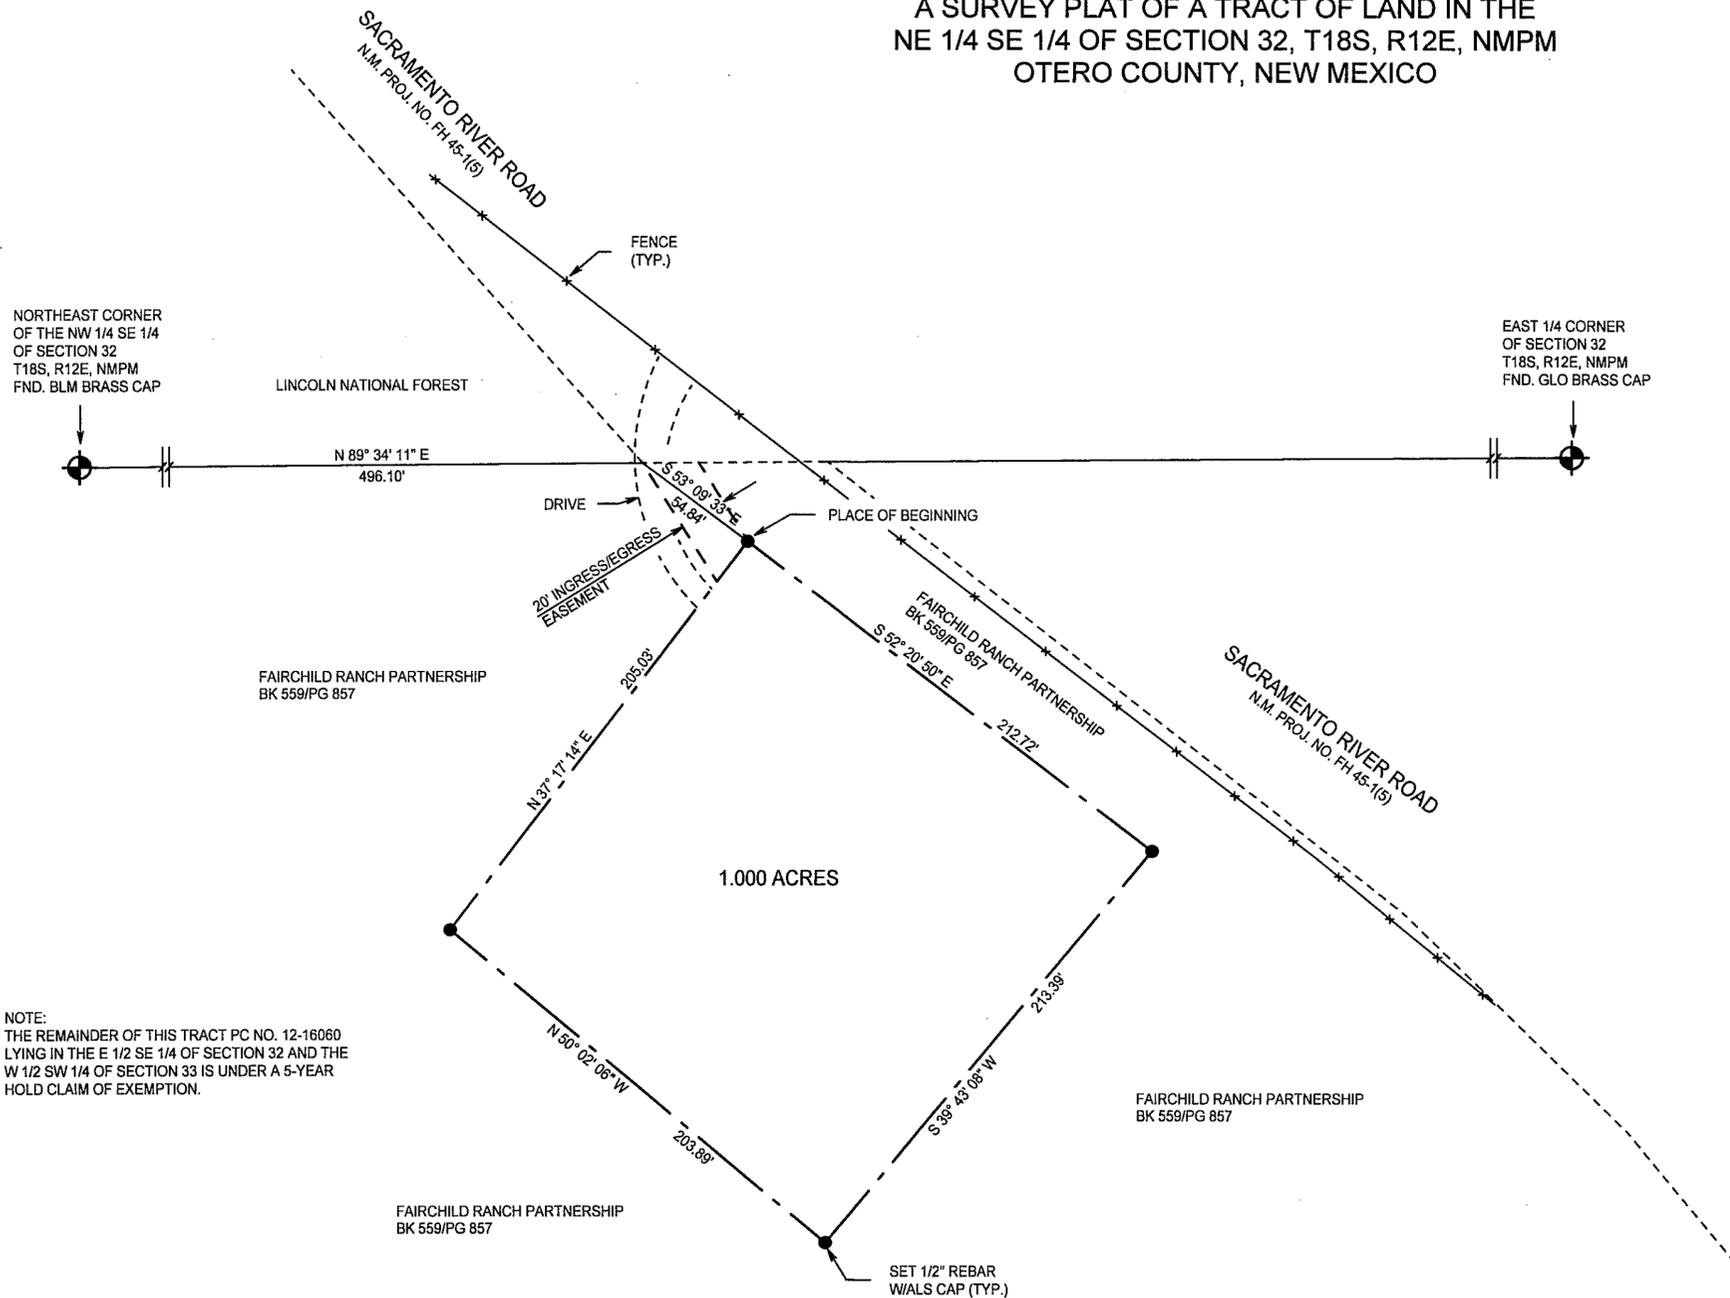


CLAIM OF EXEMPTION
5 YEAR HOLD
A SURVEY PLAT OF A TRACT OF LAND IN THE
NE 1/4 SE 1/4 OF SECTION 32, T18S, R12E, NMPM
OTERO COUNTY, NEW MEXICO

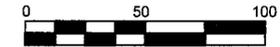

NORTHEAST CORNER
OF THE NW 1/4 SE 1/4
OF SECTION 32
T18S, R12E, NMPM
FND. BLM BRASS CAP

EAST 1/4 CORNER
OF SECTION 32
T18S, R12E, NMPM
FND. GLO BRASS CAP

LINCOLN NATIONAL FOREST

FAIRCHILD RANCH PARTNERSHIP
BK 559/PG 857

FAIRCHILD RANCH PARTNERSHIP
BK 559/PG 857

FAIRCHILD RANCH PARTNERSHIP
BK 559/PG 857

NOTE:
THE REMAINDER OF THIS TRACT PC NO. 12-16060
LYING IN THE E 1/2 SE 1/4 OF SECTION 32 AND THE
W 1/2 SW 1/4 OF SECTION 33 IS UNDER A 5-YEAR
HOLD CLAIM OF EXEMPTION.

DESCRIPTION

A TRACT OF LAND IN THE NE1/4 SE1/4 OF SECTION 32, T18S, R12E, NMPM, DESCRIBED BY METES AND BOUNDS AS FOLLOWS:

STARTING AT THE NORTHWEST CORNER OF SAID NE1/4 SE1/4 AND GOING N89°34'11"E ALONG THE NORTH LINE OF SAID NE1/4 SE1/4 A DISTANCE OF 496.10 FEET TO THE SOUTHWEST RIGHT-OF-WAY LINE OF THE SACRAMENTO RIVER ROAD; THENCE S53°09'33"E A DISTANCE OF 54.84 FEET TO THE PLACE OF BEGINNING OF THE TRACT OF LAND HEREIN DESCRIBED; THENCE S52°20'50"E A DISTANCE OF 212.72 FEET; THENCE S39°43'08"W A DISTANCE OF 213.39 FEET; THENCE N50°02'06"W A DISTANCE OF 203.89 FEET; THENCE N37°17'14"E A DISTANCE OF 205.03 FEET TO THE SAID PLACE OF BEGINNING, AND CONTAINING 1.000 ACRES, MORE OR LESS.

SUBJECT TO ANY RIGHTS-OF-WAY OR OTHER EASEMENTS AS GRANTED OR RESERVED BY INSTRUMENTS OF RECORD OR AS NOW EXISTING ON SAID TRACT.

CERTIFICATE

I, KLAD ZIMMERLE, A NEW MEXICO LICENSED PROFESSIONAL SURVEYOR, CERTIFY THAT I CONDUCTED AND AM RESPONSIBLE FOR THIS SURVEY, THAT THIS SURVEY IS TRUE AND CORRECT TO THE BEST OF MY KNOWLEDGE AND BELIEF, AND THAT THIS SURVEY AND PLAT MEETS THE MINIMUM STANDARDS FOR SURVEYING IN NEW MEXICO.



INDEXING INFORMATION FOR COUNTY CLERK

OWNER(S):
SECTION(S): 32 TOWNSHIP(S): 18 S RANGE(S): 12 E

SUBDIVISION: _____


FILING AND RECORDING

FILED FOR RECORD IN THE OTERO COUNTY CLERK'S OFFICE ON THE 29th

DAY OF May, 2009, AT 12:16 A.M. BOOK 69 PAGE 48

RECEPTION # 200905075

Robyn Holmes COUNTY CLERK Chris Jerski DEPUTY

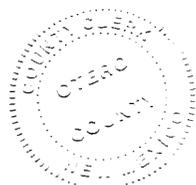

NOTE: THESE TRACTS MAY NOT BE RESUBDIVIDED, FOR FIVE (5) YEARS, UNLESS THE APPROPRIATE SUBDIVISION PROCEDURE IS FOLLOWED.

NOTE:
BOOK AND PAGE NUMBERS REFERRED TO
ARE OF THE RECORDS OF OTERO COUNTY,
NEW MEXICO, OBTAINED FROM THE FILES
OF THE OTERO COUNTY ASSESSOR'S OFFICE.

FAIRCHILD/BATTE 09-EX-41 **COE**

ALAMOTERO LAND SURVEYS, P.C. PROFESSIONAL LAND SURVEYORS
1101 NORTH FLORIDA AVENUE
ALAMOGORDO, NEW MEXICO
PHONE 575-437-7074 FAX 575-437-7075
COPYRIGHT © 2009 ALAMOTERO LAND SURVEYS, P.C.
DATE: 05/13/09 SCALE: 1" = 50'
DRAWN BY: LTR JOB NO.: 09309
CHECKED BY: KZ SHEET 2 OF 2