


**CLAIM OF EXEMPTION
FAMILY MEMBER
A SURVEY PLAT OF TWO TRACTS OF LAND IN THE
SW 1/4 NE 1/4 OF SECTION 33, T17S, R13E, NMPM
OTERO COUNTY, NEW MEXICO**

LTR/PLAT-09/09114(F)

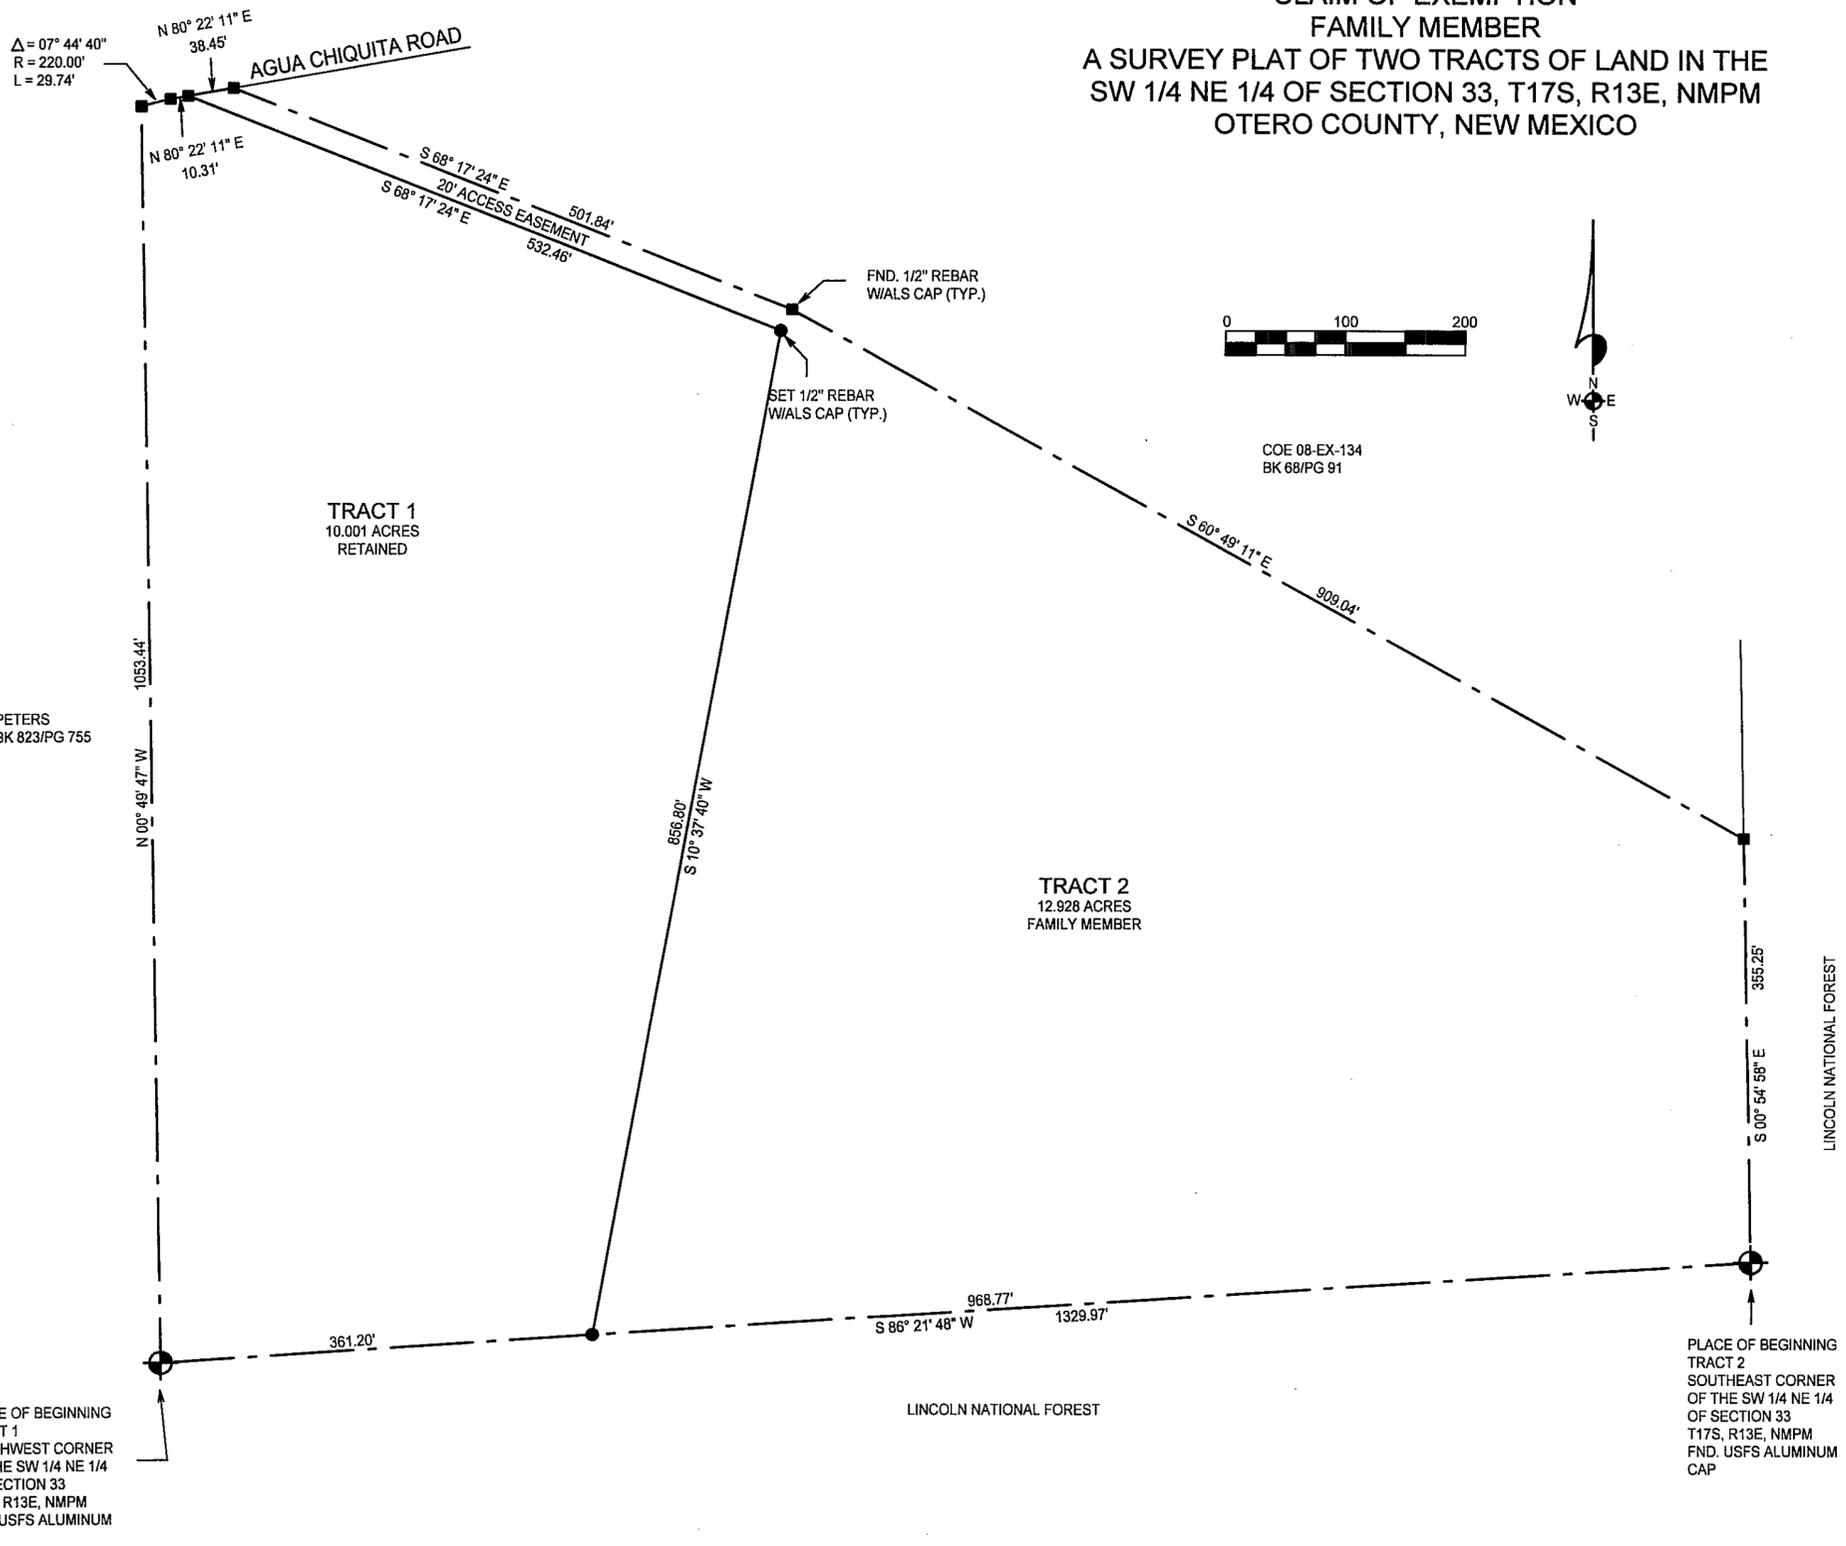

DESCRIPTION - TRACT ONE
A TRACT OF LAND IN THE SW1/4 NE1/4 OF SECTION 33, T17S, R13E, NMPM, DESCRIBED BY METES AND BOUNDS AS FOLLOWS:

BEGINNING AT THE SOUTHWEST CORNER OF SAID SW1/4 NE1/4 AND GOING N00°49'47"W ALONG THE WEST LINE OF SAID SW1/4 NE1/4 A DISTANCE OF 1053.44 FEET TO THE CENTERLINE OF AGUA CHIQUITA ROAD; THENCE ALONG SAID CENTERLINE ALONG THE ARC OF A CURVE TO THE RIGHT WHOSE CENTRAL ANGLE IS 07°44'40" AND WHOSE RADIUS IS 220.00 FEET AND WHOSE CHORD BEARS N76°29'51"E AN ARC DISTANCE OF 29.74 FEET; THENCE N80°22'11"E ALONG SAID CENTERLINE A DISTANCE OF 10.31 FEET TO THE SOUTH SIDE OF A 20-FOOT ACCESS EASEMENT; THENCE S68°17'24"E ALONG SAID EASEMENT A DISTANCE OF 532.46 FEET; THENCE S10°37'40"W A DISTANCE OF 856.80 FEET; THENCE S86°21'48"W A DISTANCE OF 361.20 FEET TO THE SAID PLACE OF BEGINNING, AND CONTAINING 10.001 ACRES, MORE OR LESS.

SUBJECT TO ANY RIGHTS-OF-WAY OR OTHER EASEMENTS AS GRANTED OR RESERVED BY INSTRUMENTS OF RECORD OR AS NOW EXISTING ON SAID TRACT.

DESCRIPTION - TRACT TWO
A TRACT OF LAND IN THE SW1/4 NE1/4 OF SECTION 33, T17S, R13E, NMPM, DESCRIBED BY METES AND BOUNDS AS FOLLOWS:

BEGINNING AT THE SOUTHWEST CORNER OF SAID SW1/4 NE1/4 AND GOING S86°21'48"W ALONG THE SOUTH LINE OF SAID SW1/4 NE1/4 A DISTANCE OF 968.77 FEET; THENCE N10°37'40"E A DISTANCE OF 856.80 FEET TO THE SOUTH SIDE OF A 20-FOOT ACCESS EASEMENT; THENCE N68°17'24"W ALONG SAID EASEMENT A DISTANCE OF 532.46 FEET TO THE CENTERLINE OF AGUA CHIQUITA ROAD; THENCE N80°22'11"E ALONG SAID CENTERLINE A DISTANCE OF 38.45 FEET; THENCE S88°17'24"E ALONG THE NORTH SIDE OF A 20-FOOT ACCESS EASEMENT A DISTANCE OF 501.84 FEET; THENCE S60°49'11"E A DISTANCE OF 909.04 FEET; THENCE S00°54'58"E A DISTANCE OF 355.25 FEET TO THE SAID PLACE OF BEGINNING, AND CONTAINING 12.928 ACRES, MORE OR LESS.

SUBJECT TO ANY RIGHTS-OF-WAY OR OTHER EASEMENTS AS GRANTED OR RESERVED BY INSTRUMENTS OF RECORD OR AS NOW EXISTING ON SAID TRACT.

CERTIFICATE
I, KLAD ZIMMERLE, A NEW MEXICO LICENSED PROFESSIONAL SURVEYOR, CERTIFY THAT I CONDUCTED AND AM RESPONSIBLE FOR THIS SURVEY, THAT THIS SURVEY IS TRUE AND CORRECT TO THE BEST OF MY KNOWLEDGE AND BELIEF, AND THAT THIS SURVEY AND PLAT MEETS THE MINIMUM STANDARDS FOR SURVEYING IN NEW MEXICO.

NOTE: SEAL IS NOT RED OR EMBOSSED AND THE SIGNATURE BLACK THEN THIS IS AN UNAUTHORIZED COPY AND THE CERTIFICATION IS NULL AND VOID.

NOTE: 5-YEAR HOLD EXEMPTION USED TO CREATE THE WHOLE TRACT. SEE EXEMPTION 08-EX-91, AUGUST, 2008. THIS EXEMPTION CANNOT BE USED AGAIN ON EITHER TRACT 1 OR TRACT 2 FOR THE REMAINING TIME PERIOD.

INDEXING INFORMATION FOR COUNTY CLERK
OWNER(S): _____
SECTION(S): 33 TOWNSHIP(S): 17 S RANGE(S): 13 E
SUBDIVISION: _____

FILING AND RECORDING
FILED FOR RECORD IN THE OTERO COUNTY CLERK'S OFFICE ON THE 15
DAY OF June, 2009, AT 2:15 A.M., BOOK 69 PAGE 602
(P.M.)

RECEPTION # 200905639
Robin Holmes COUNTY CLERK
K. Ogo DEPUTY

NOTE: BOOK AND PAGE NUMBERS REFERRED TO ARE OF THE RECORDS OF OTERO COUNTY, NEW MEXICO, OBTAINED FROM THE FILES OF THE OTERO COUNTY ASSESSOR'S OFFICE.

FULLER COE-09-EX-31

ALAMOTERO LAND SURVEYS, P.C. PROFESSIONAL LAND SURVEYORS
1101 NORTH FLORIDA AVENUE
ALAMOGORDO, NEW MEXICO
PHONE 575-437-7074 FAX 575-437-7075
COPYRIGHT © 2009 ALAMOTERO LAND SURVEYS, P.C.

DATE: 03/24/09 SCALE: 1" = 100'
DRAWN BY: LTR JOB NO.: 09114
CHECKED BY: KZ SHEET 2 OF 2