


**CLAIM OF EXEMPTION
5 YEAR HOLD
A SURVEY PLAT OF TWO TRACTS OF LAND IN THE
E 1/2 NW 1/4 SW 1/4 OF SECTION 3, T16S, R13E, NMPM
OTERO COUNTY, NEW MEXICO**

LTR/PLAT-0909196(S)

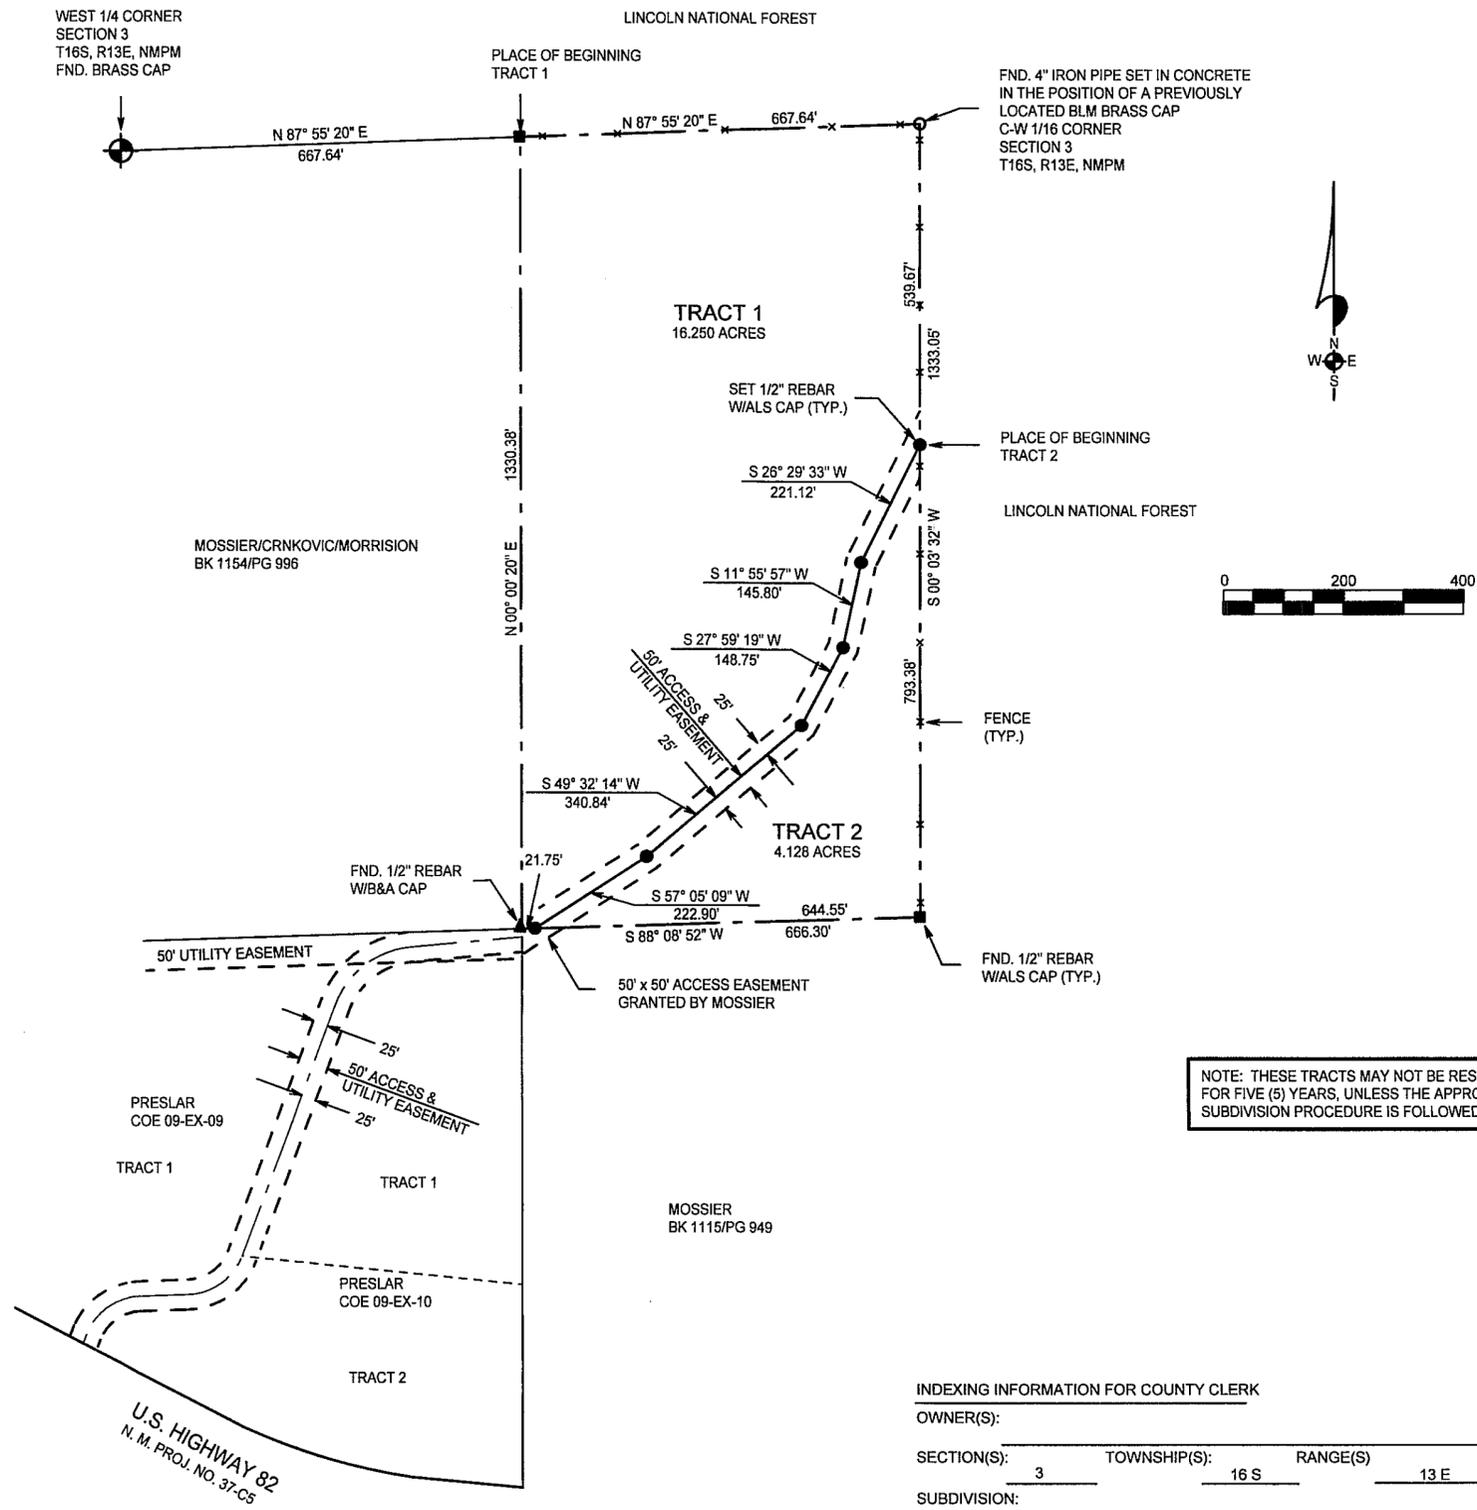

DESCRIPTION - TRACT ONE
A TRACT OF LAND IN THE E1/2 NW1/4 SW1/4 OF SECTION 3, T16S, R13E, NMPM, DESCRIBED BY METES AND BOUNDS AS FOLLOWS:

STARTING AT THE WEST ONE-QUARTER CORNER OF SAID SECTION 3 AND GOING N87°55'20"E ALONG THE EAST/WEST CENTERLINE OF SAID SECTION 3 A DISTANCE OF 667.64 FEET TO THE PLACE OF BEGINNING OF THE TRACT OF LAND HEREIN DESCRIBED; THENCE CONTINUING N87°55'20"E A DISTANCE OF 667.64 FEET; THENCE S00°03'32"W A DISTANCE OF 539.67 FEET TO THE CENTERLINE OF 50-FOOT ACCESS AND UTILITY EASEMENT; THENCE S26°29'33"W ALONG SAID CENTERLINE A DISTANCE OF 221.12 FEET; THENCE S11°55'57"W A DISTANCE OF 145.80 FEET; THENCE S27°59'19"W ALONG SAID CENTERLINE A DISTANCE OF 148.75 FEET; THENCE S49°32'14"W ALONG SAID CENTERLINE A DISTANCE OF 340.84 FEET; THENCE S57°05'09"W ALONG SAID CENTERLINE A DISTANCE OF 222.90 FEET; THENCE S88°08'52"W A DISTANCE OF 21.75 FEET; THENCE N00°00'20"E A DISTANCE OF 1330.38 FEET TO THE SAID PLACE OF BEGINNING, AND CONTAINING 16.250 ACRES, MORE OR LESS.


SUBJECT TO ANY RIGHTS-OF-WAY OR OTHER EASEMENTS AS GRANTED OR RESERVED BY INSTRUMENTS OF RECORD OR AS NOW EXISTING ON SAID TRACT.

DESCRIPTION - TRACT TWO
A TRACT OF LAND IN THE E1/2 NW1/4 SW1/4 OF SECTION 3, T16S, R13E, NMPM, DESCRIBED BY METES AND BOUNDS AS FOLLOWS:

STARTING AT THE WEST ONE-QUARTER CORNER OF SAID SECTION 3 AND GOING N87°55'20"E ALONG THE EAST/WEST CENTERLINE OF SAID SECTION 3 A DISTANCE OF 1335.28 FEET; THENCE S00°03'32"W A DISTANCE OF 539.67 FEET TO THE PLACE OF BEGINNING OF THE TRACT OF LAND HEREIN DESCRIBED; THENCE CONTINUING S00°03'32"W A DISTANCE OF 793.38 FEET; THENCE S88°08'52"W A DISTANCE OF 644.55 FEET TO THE CENTERLINE OF 50-FOOT ACCESS AND UTILITY EASEMENT; THENCE N57°05'09"E ALONG SAID CENTERLINE A DISTANCE OF 222.90 FEET; THENCE N49°32'14"E ALONG SAID CENTERLINE A DISTANCE OF 340.84 FEET; THENCE N27°59'19"E ALONG SAID CENTERLINE A DISTANCE OF 148.75 FEET; THENCE N11°55'57"E ALONG SAID CENTERLINE A DISTANCE OF 145.80 FEET; THENCE N26°29'33"E ALONG SAID CENTERLINE A DISTANCE OF 221.12 FEET TO THE END OF SAID CENTERLINE AND THE SAID PLACE OF BEGINNING, AND CONTAINING 4.128 ACRES, MORE OR LESS.

SUBJECT TO ANY RIGHTS-OF-WAY OR OTHER EASEMENTS AS GRANTED OR RESERVED BY INSTRUMENTS OF RECORD OR AS NOW EXISTING ON SAID TRACT.

CERTIFICATE
I, KLAD ZIMMERLE, A NEW MEXICO LICENSED PROFESSIONAL SURVEYOR, CERTIFY THAT I CONDUCTED AND AM RESPONSIBLE FOR THIS SURVEY, THAT THIS SURVEY IS TRUE AND CORRECT TO THE BEST OF MY KNOWLEDGE AND BELIEF, AND THAT THIS SURVEY AND PLAT MEETS THE MINIMUM STANDARDS FOR SURVEYING IN NEW MEXICO.

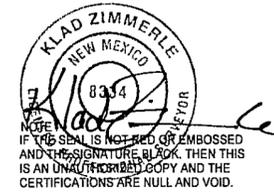

NOTE: THESE TRACTS MAY NOT BE RESUBDIVIDED, FOR FIVE (5) YEARS, UNLESS THE APPROPRIATE SUBDIVISION PROCEDURE IS FOLLOWED.

INDEXING INFORMATION FOR COUNTY CLERK
OWNER(S):
SECTION(S): 3 TOWNSHIP(S): 16 S RANGE(S): 13 E
SUBDIVISION:

FILING AND RECORDING
FILED FOR RECORD IN THE OTERO COUNTY CLERK'S OFFICE ON THE 15
DAY OF June, 2009, AT 2:15 A.M., BOOK 69 PAGE 63

RECEPTION # 200905640
Robert Holmes COUNTY CLERK
K. Coag DEPUTY

NOTE:
BOOK AND PAGE NUMBERS REFERRED TO ARE OF THE RECORDS OF OTERO COUNTY, NEW MEXICO, OBTAINED FROM THE FILES OF THE OTERO COUNTY ASSESSOR'S OFFICE.

PRESLAR COE-09-EX-34

ALAMOTERO LAND SURVEYS, P.C. PROFESSIONAL LAND SURVEYORS
1101 NORTH FLORIDA AVENUE
ALAMOGORDO, NEW MEXICO
PHONE 575-437-7074 FAX 575-437-7075
COPYRIGHT © 2009 ALAMOTERO LAND SURVEYS, P.C.

DATE: 03/24/09 SCALE: 1" = 200'
DRAWN BY: LTR JOB NO.: 09196
CHECKED BY: KZ SHEET 2 OF 2