


A SURVEY PLAT OF A NEW 50-FOOT INGRESS, EGRESS AND UTILITY EASEMENT IN THE S 1/2 NW 1/4 OF SECTION 20, T15S, R11E, NMPM, OTERO COUNTY, NEW MEXICO

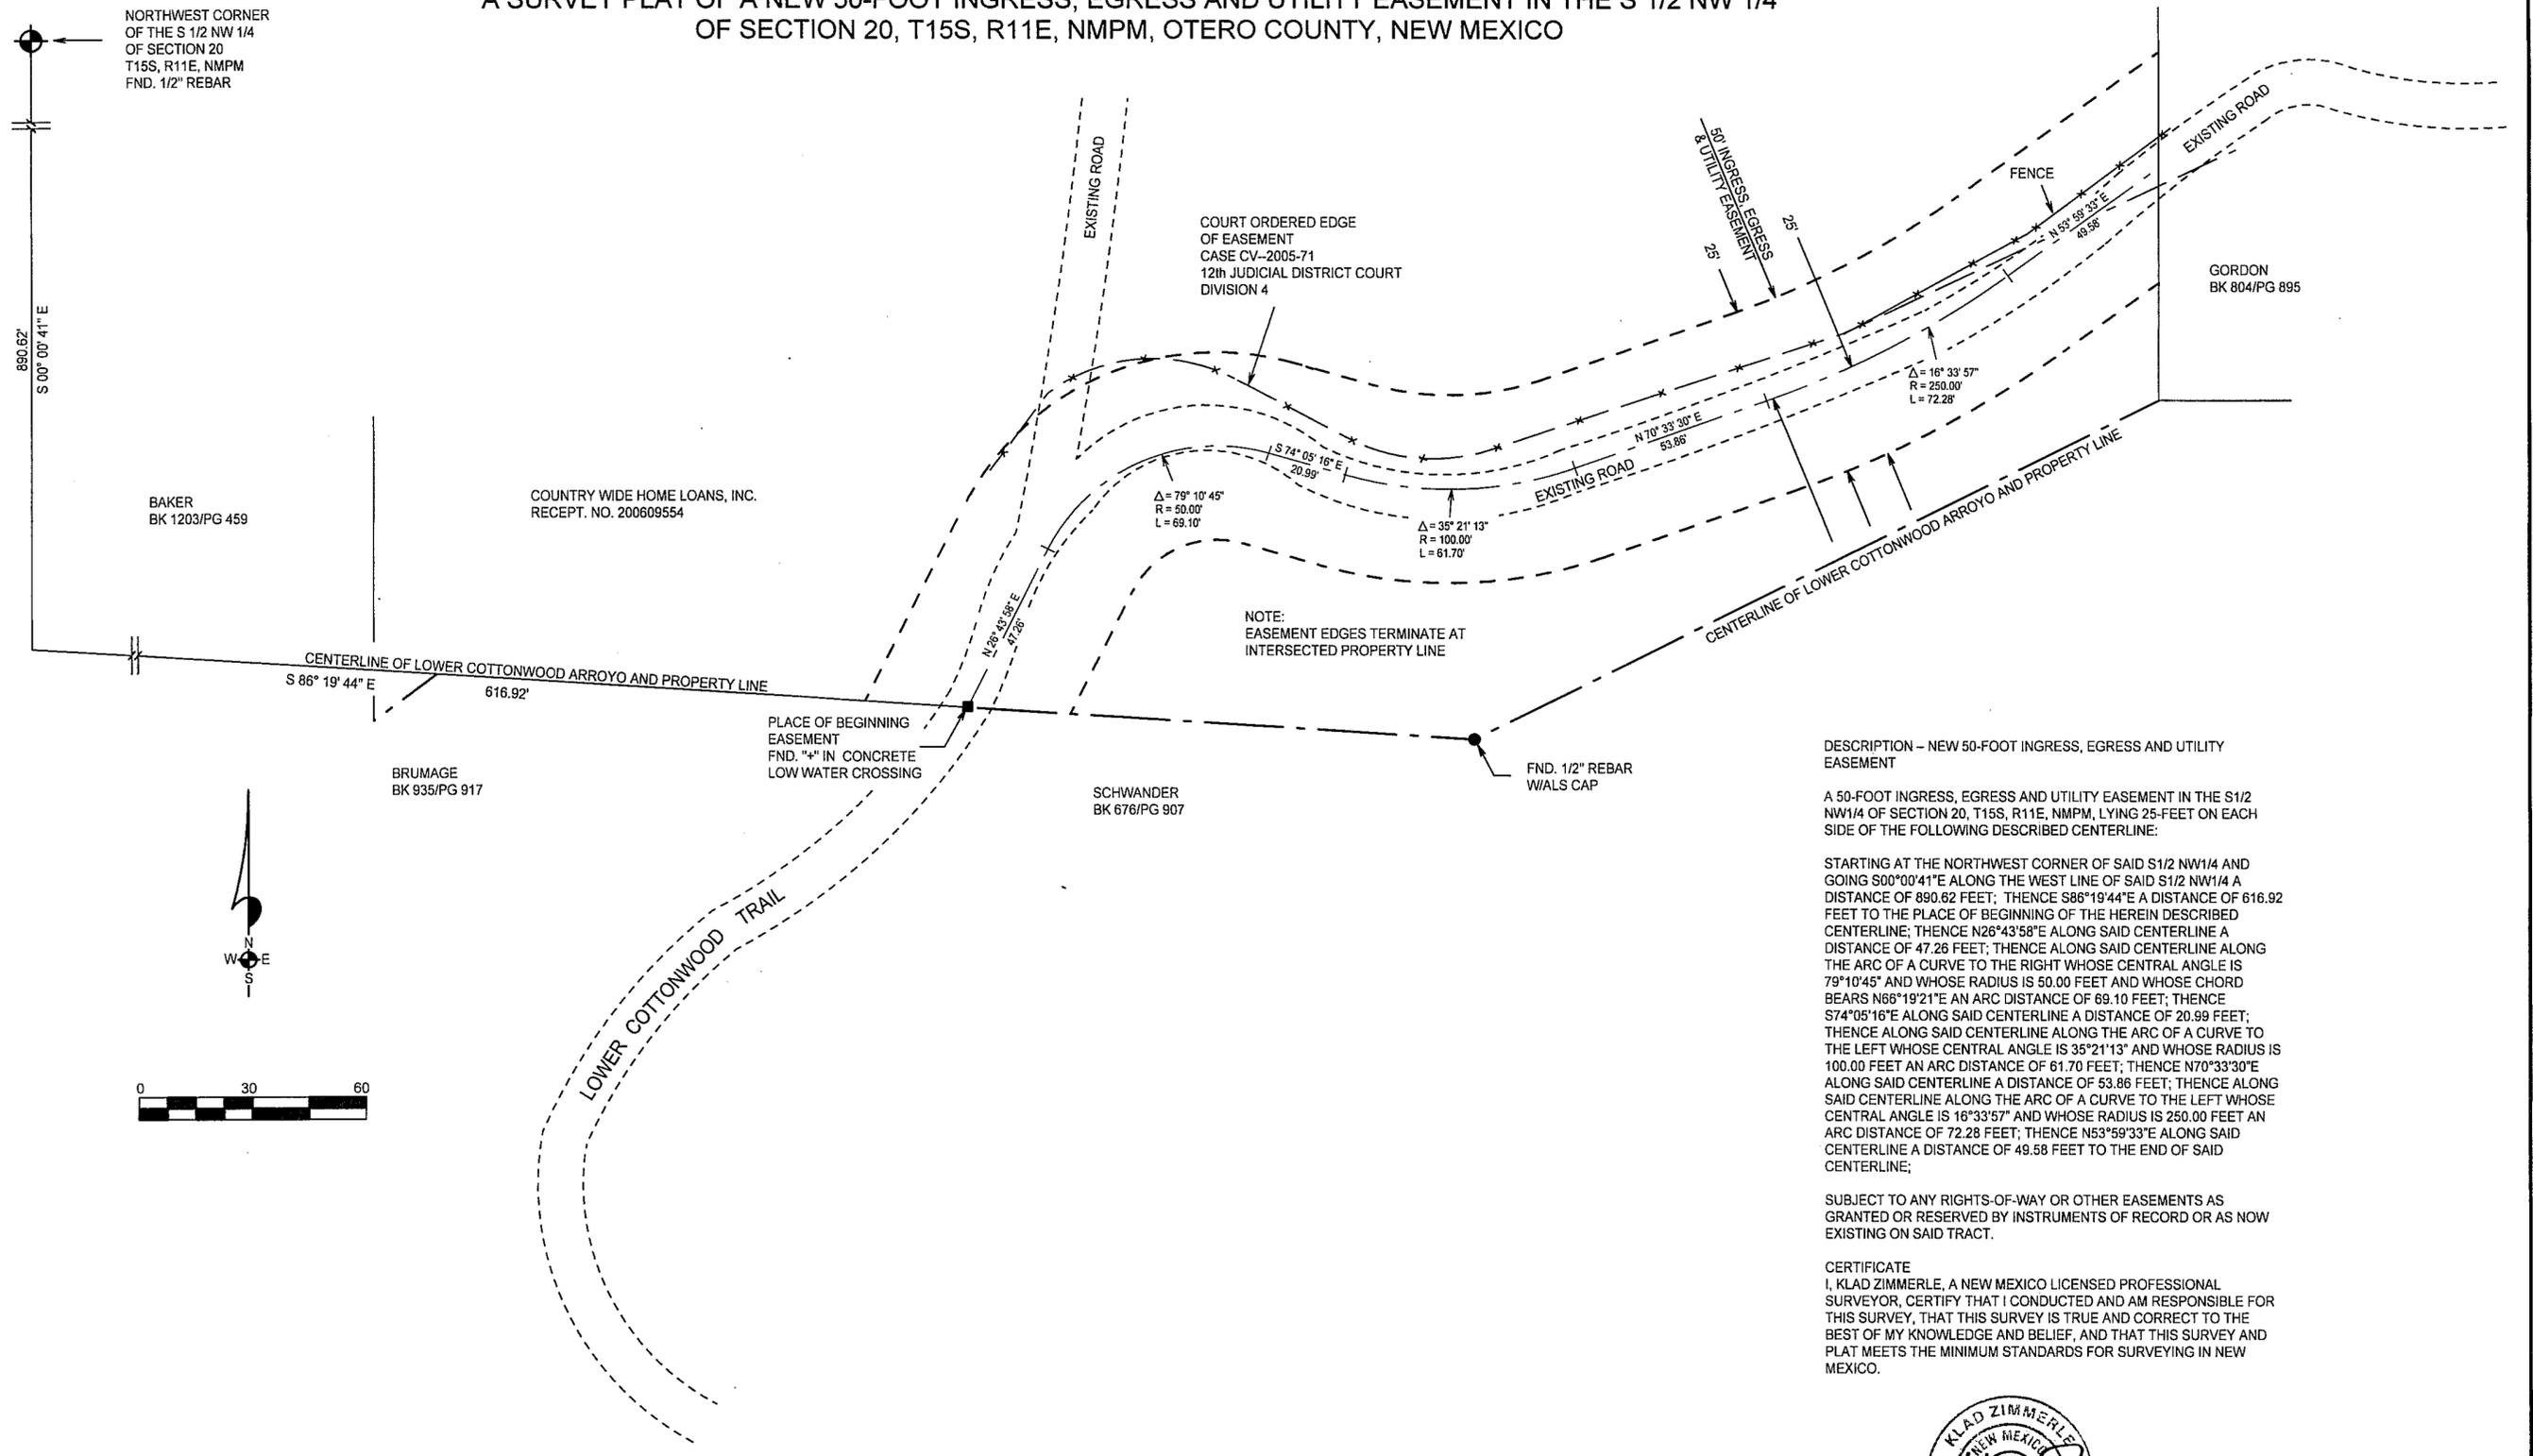

INDEXING INFORMATION FOR COUNTY CLERK
 OWNER(S): _____
 SECTION(S): 20 TOWNSHIP(S): 15 S RANGE(S): 11 E
 SUBDIVISION: _____
 FILING AND RECORDING
 FILED FOR RECORD IN THE OTERO COUNTY CLERK'S OFFICE ON THE 30
 DAY OF June, 2009, AT 3:54 A.M., BOOK 69 PAGE 72
 RECEPTION # 200906194
Robyn Holmes COUNTY CLERK
Chris Jencki DEPUTY




NOTE:
 BOOK AND PAGE NUMBERS REFERRED TO
 ARE OF THE RECORDS OF OTERO COUNTY,
 NEW MEXICO, OBTAINED FROM THE FILES
 OF THE OTERO COUNTY ASSESSOR'S OFFICE.

DESCRIPTION - NEW 50-FOOT INGRESS, EGRESS AND UTILITY EASEMENT
 A 50-FOOT INGRESS, EGRESS AND UTILITY EASEMENT IN THE S1/2 NW1/4 OF SECTION 20, T15S, R11E, NMPM, LYING 25-FEET ON EACH SIDE OF THE FOLLOWING DESCRIBED CENTERLINE:

STARTING AT THE NORTHWEST CORNER OF SAID S1/2 NW1/4 AND GOING S00°00'41\"/>

SUBJECT TO ANY RIGHTS-OF-WAY OR OTHER EASEMENTS AS GRANTED OR RESERVED BY INSTRUMENTS OF RECORD OR AS NOW EXISTING ON SAID TRACT.

CERTIFICATE
 I, KLAD ZIMMERLE, A NEW MEXICO LICENSED PROFESSIONAL SURVEYOR, CERTIFY THAT I CONDUCTED AND AM RESPONSIBLE FOR THIS SURVEY, THAT THIS SURVEY IS TRUE AND CORRECT TO THE BEST OF MY KNOWLEDGE AND BELIEF, AND THAT THIS SURVEY AND PLAT MEETS THE MINIMUM STANDARDS FOR SURVEYING IN NEW MEXICO.

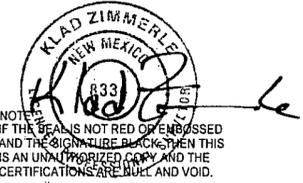

NOTE:
 IF THE SEAL IS NOT RED OR EMBOSSED
 AND THE SIGNATURE BLACK, THEN THIS
 IS AN UNAUTHORIZED COPY AND THE
 CERTIFICATIONS ARE NULL AND VOID.

GORDON

**ALAMOTERO
 LAND
 SURVEYS, P.C.**

PROFESSIONAL LAND SURVEYORS
 1101 NORTH FLORIDA AVENUE
 ALAMOGORDO, NEW MEXICO
 PHONE 575-437-7074 FAX 575-437-7075
 COPYRIGHT © 2009 ALAMOTERO LAND SURVEYS, P.C.

DATE: 06/15/09 SCALE: 1\"/>

LTR/PLAT-09