


# CLAIM OF EXEMPTION RE-ALIGN TRACT LINE A SURVEY PLAT OF TWO TRACTS OF LAND IN THE NE 1/4 SW 1/4 OF SECTION 3, T16S, R11E, NMPM OTERO COUNTY, NEW MEXICO

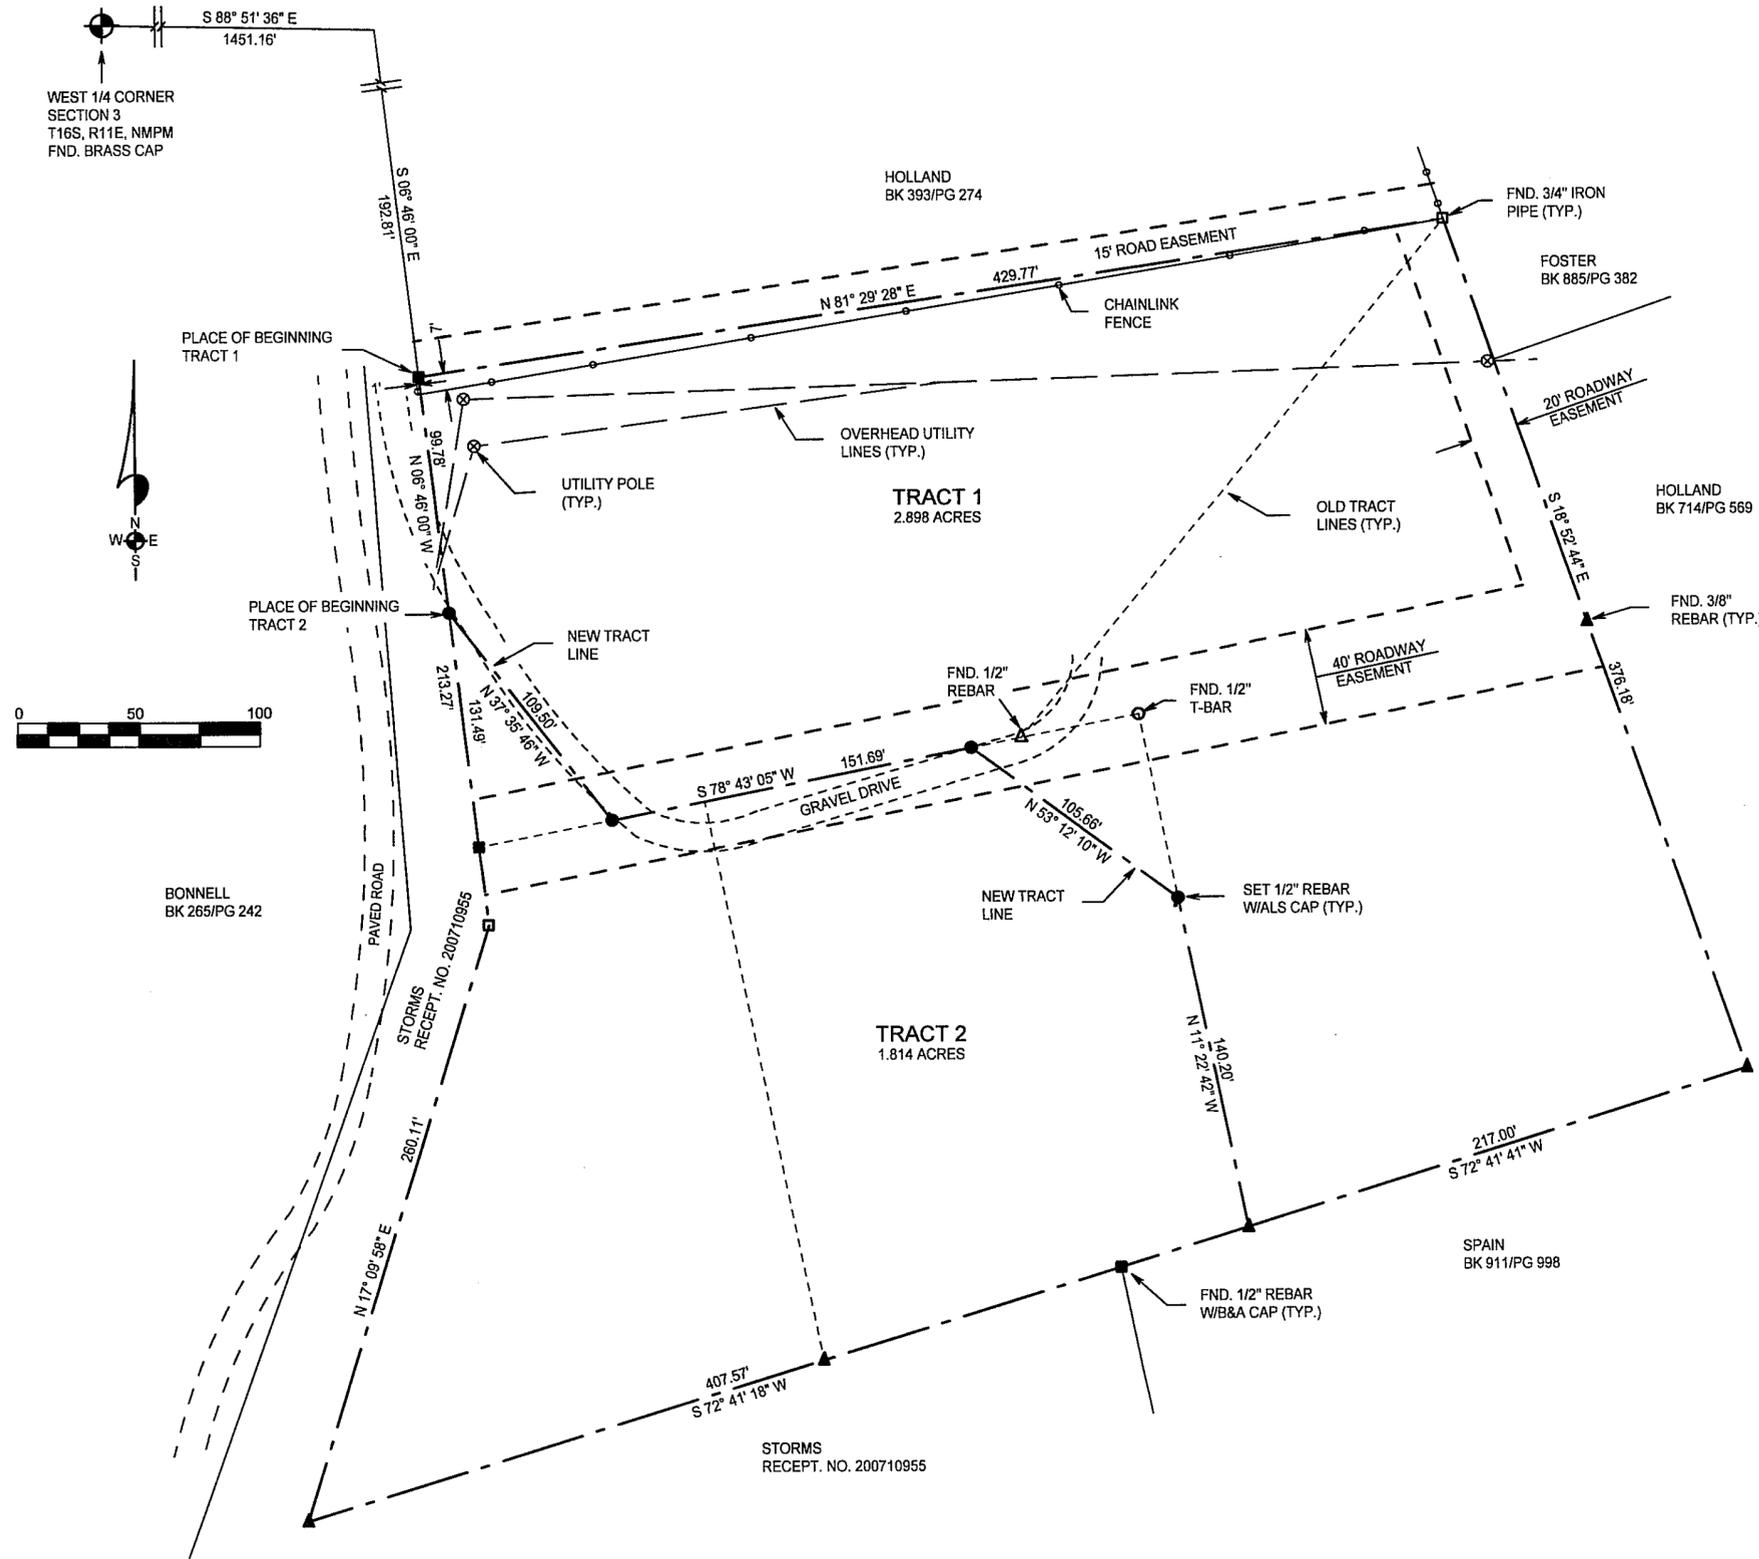

**DESCRIPTION - TRACT ONE**  
A TRACT OF LAND IN THE NE 1/4 SW 1/4 OF SECTION 3, T16S, R11E, NMPM, DESCRIBED BY METES AND BOUNDS AS FOLLOWS:

STARTING AT THE WEST ONE-QUARTER CORNER OF SAID SECTION 3 AND GOING S88°51'36"E ALONG THE EAST/WEST CENTERLINE OF SAID SECTION 3 A DISTANCE OF 1451.16 FEET; THENCE S06°46'00"E A DISTANCE OF 192.81 FEET TO THE PLACE OF BEGINNING OF THE TRACT OF LAND HEREIN DESCRIBED; THENCE N81°29'28"E A DISTANCE OF 429.77 FEET; THENCE S18°52'44"E A DISTANCE OF 376.18 FEET; THENCE S72°41'41"W A DISTANCE OF 217.00 FEET; THENCE N11°22'42"W A DISTANCE OF 140.20 FEET; THENCE N53°12'10"W A DISTANCE OF 105.66 FEET; THENCE S78°43'05"W A DISTANCE OF 151.69 FEET; THENCE N37°35'46"W A DISTANCE OF 109.50 FEET; THENCE N06°46'00"W A DISTANCE OF 99.78 FEET TO THE SAID PLACE OF BEGINNING, AND CONTAINING 2.898 ACRES, MORE OR LESS.


SUBJECT TO ANY RIGHTS-OF-WAY OR OTHER EASEMENTS AS GRANTED OR RESERVED BY INSTRUMENTS OF RECORD OR AS NOW EXISTING ON SAID TRACT.

**DESCRIPTION - TRACT TWO**  
A TRACT OF LAND IN THE NE 1/4 SW 1/4 OF SECTION 3, T16S, R11E, NMPM, DESCRIBED BY METES AND BOUNDS AS FOLLOWS:

STARTING AT THE WEST ONE-QUARTER CORNER OF SAID SECTION 3 AND GOING S88°51'36"E ALONG THE EAST/WEST CENTERLINE OF SAID SECTION 3 A DISTANCE OF 1451.16 FEET; THENCE S06°46'00"E A DISTANCE OF 292.60 FEET TO THE PLACE OF BEGINNING OF THE TRACT OF LAND HEREIN DESCRIBED; THENCE S37°35'46"E A DISTANCE OF 109.50 FEET; THENCE N78°43'05"E A DISTANCE OF 151.69 FEET; THENCE S53°12'10"E A DISTANCE OF 105.66 FEET; THENCE S11°22'42"E A DISTANCE OF 140.20 FEET; THENCE S72°41'18"W A DISTANCE OF 407.57 FEET; THENCE N17°09'58"E A DISTANCE OF 260.11 FEET; THENCE N06°46'00"W A DISTANCE OF 131.49 FEET TO THE SAID PLACE OF BEGINNING, AND CONTAINING 1.814 ACRES, MORE OR LESS.

SUBJECT TO ANY RIGHTS-OF-WAY OR OTHER EASEMENTS AS GRANTED OR RESERVED BY INSTRUMENTS OF RECORD OR AS NOW EXISTING ON SAID TRACT.

**CERTIFICATE**  
I, KLAD ZIMMERLE, A NEW MEXICO LICENSED PROFESSIONAL SURVEYOR, CERTIFY THAT I CONDUCTED AND AM RESPONSIBLE FOR THIS SURVEY, THAT THIS SURVEY IS TRUE AND CORRECT TO THE BEST OF MY KNOWLEDGE AND BELIEF, AND THAT THIS SURVEY AND PLAT MEETS THE MINIMUM STANDARDS FOR SURVEYING IN NEW MEXICO.

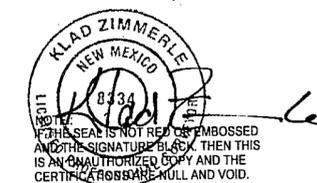

**INDEXING INFORMATION FOR COUNTY CLERK**  
OWNER(S):  
SECTION(S): 3 TOWNSHIP(S): 16 S RANGE(S): 11 E  
SUBDIVISION:  
FILING AND RECORDING  
FILED FOR RECORD IN THE OTERO COUNTY CLERK'S OFFICE ON THE 20<sup>th</sup>  
DAY OF July, 2009, AT 2:13 A.M. BOOK 69 PAGE 82  
RECEPTION # 200906825  
Robin Holmes COUNTY CLERK  
Christina Nunn DEPUTY

NOTE:  
BOOK AND PAGE NUMBERS REFERRED TO ARE OF THE RECORDS OF OTERO COUNTY, NEW MEXICO, OBTAINED FROM THE FILES OF THE OTERO COUNTY ASSESSOR'S OFFICE.

**ALAMOTERO LAND SURVEYS, P.C.** PROFESSIONAL LAND SURVEYORS  
1101 NORTH FLORIDA AVENUE  
ALAMOGORDO, NEW MEXICO  
PHONE 575-437-7074 FAX 575-437-7075  
COPYRIGHT © 2009 ALAMOTERO LAND SURVEYS, P.C.

DATE: 03/18/09 SCALE: 1" = 50'  
DRAWN BY: LTR JOB NO.: 09146  
CHECKED BY: KZ SHEET 2 OF 2

COE - 09-Ex-29  
COUNTS/HINNANT