
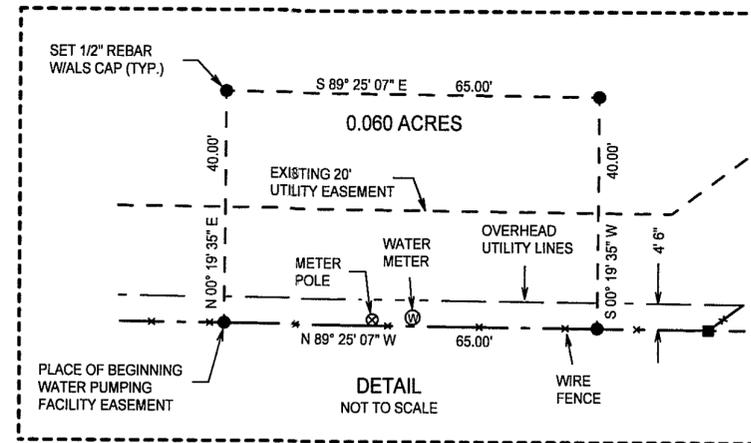


LOT 23, SIXTEEN SPRINGS MOUNTAIN ESTATES

BK 69 PG 83

A SURVEY PLAT OF A WATER PUMPING FACILITY EASEMENT IN LOT 23, SIXTEEN SPRINGS MOUNTAIN ESTATES, OTERO COUNTY, NEW MEXICO

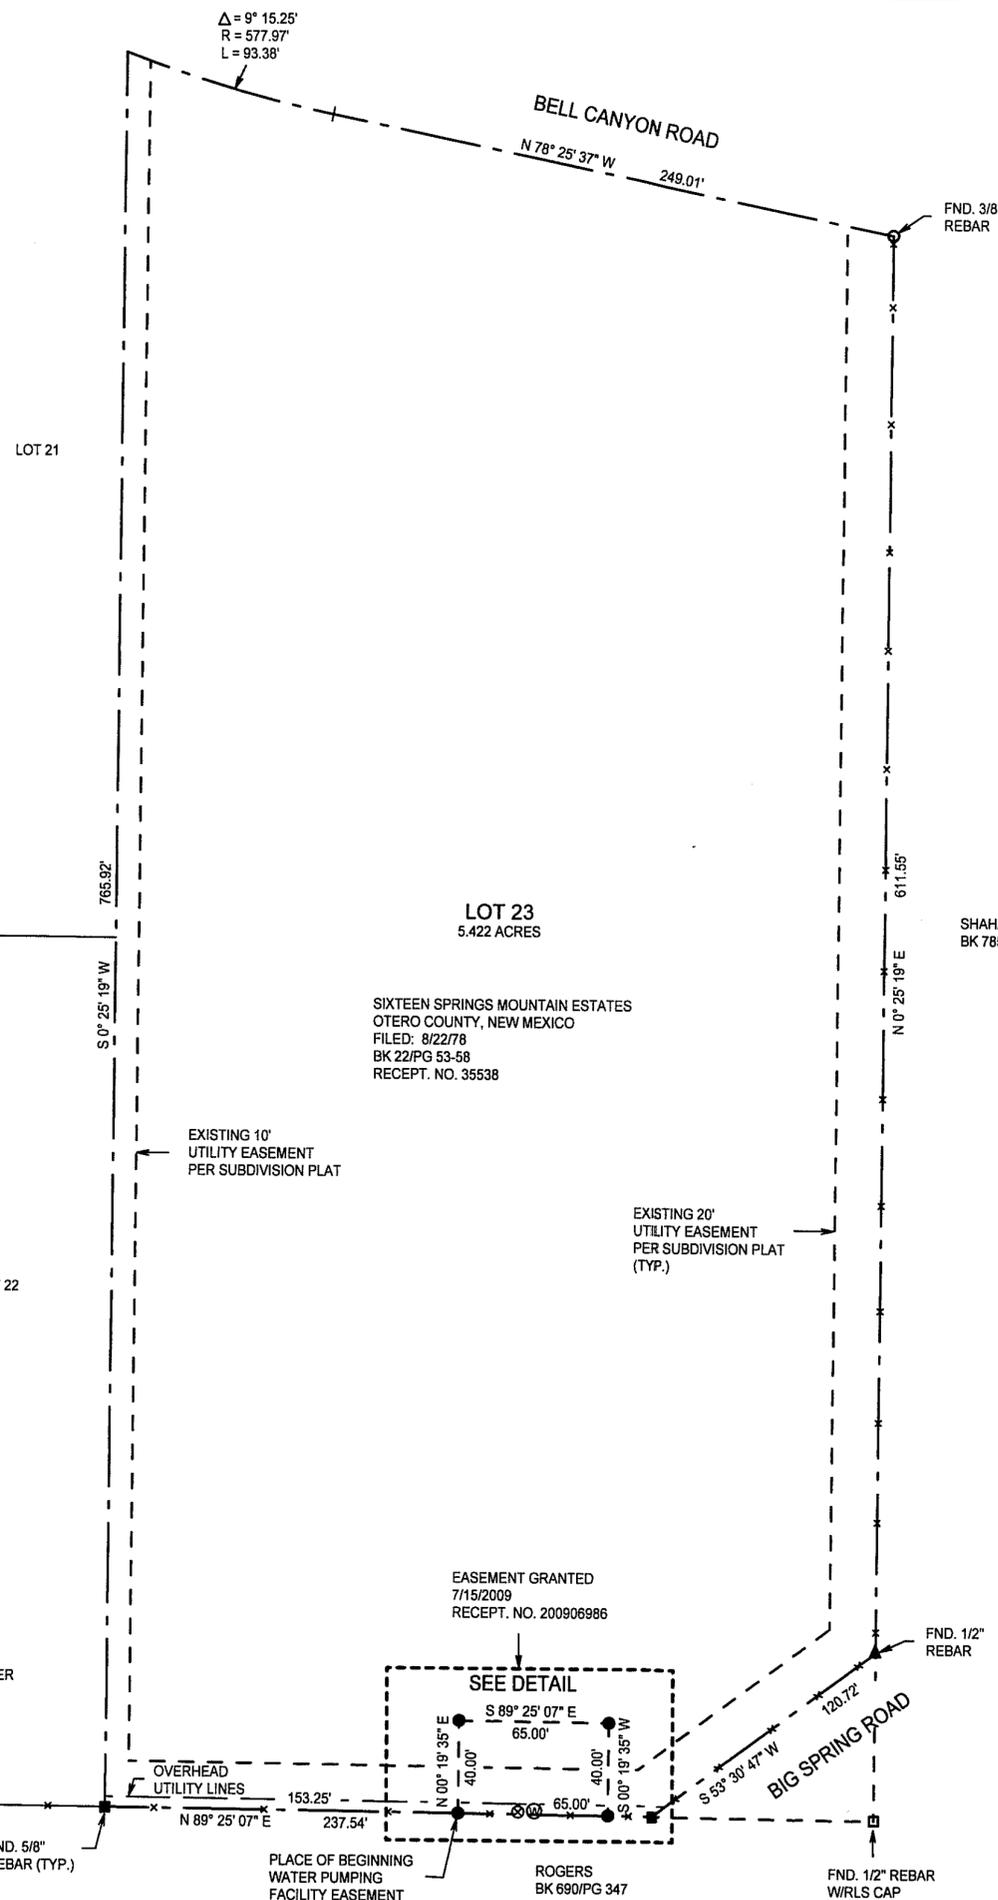

DESCRIPTION - WATER PUMPING FACILITY EASEMENT

A WATER PUMPING FACILITY EASEMENT IN LOT 23, SIXTEEN SPRINGS MOUNTAIN ESTATES, OTERO COUNTY, NEW MEXICO, DESCRIBED BY METES AND BOUNDS AS FOLLOWS:


STARTING AT THE CENTER ONE-QUARTER CORNER OF SECTION 26, T15S, R14E, NMPM, AND GOING S89°25'07\"/>

SUBJECT TO ANY RIGHTS-OF-WAY OR OTHER EASEMENTS AS GRANTED OR RESERVED BY INSTRUMENTS OF RECORD OR AS NOW EXISTING ON SAID TRACT.

CERTIFICATE  
I, KLAD ZIMMERLE, A NEW MEXICO LICENSED PROFESSIONAL SURVEYOR, CERTIFY THAT I CONDUCTED AND AM RESPONSIBLE FOR THIS SURVEY, THAT THIS SURVEY IS TRUE AND CORRECT TO THE BEST OF MY KNOWLEDGE AND BELIEF, AND THAT THIS SURVEY AND PLAT MEETS THE MINIMUM STANDARDS FOR SURVEYING IN NEW MEXICO.



NOTE:  
IF THE SEAL IS NOT RED OR EMBOSSED AND THE SIGNATURE BLACK, THEN THIS IS AN UNAUTHORIZED COPY AND THE CERTIFICATIONS ARE NULL AND VOID.

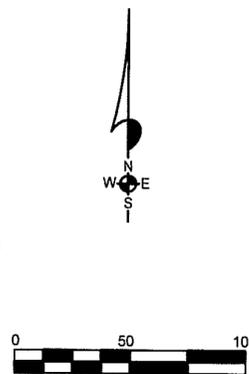

NOTE:  
BOOK AND PAGE NUMBERS REFERRED TO ARE OF THE RECORDS OF OTERO COUNTY, NEW MEXICO, OBTAINED FROM THE FILES OF THE OTERO COUNTY ASSESSOR'S OFFICE.

INDEXING INFORMATION FOR COUNTY CLERK

OWNER(S): OF LOT 23, DANIEL & NANCY PEET OF NEW EASEMENT, S.S.D.W.U. ASSOC.  
SECTION(S): 26 TOWNSHIP(S): 15 S RANGE(S): 14 E  
SUBDIVISION: SIXTEEN SPRINGS MOUNTAIN ESTATES  
FILING AND RECORDING  
FILED FOR RECORD IN THE OTERO COUNTY CLERK'S OFFICE ON THE 28 DAY OF July 2009, AT 1207 A.M., BOOK 69 PAGE 83  
RECEPTION # 200907068  
Robyn Holmes COUNTY CLERK  
Chris Jencki DEPUTY

SIXTEEN SPRINGS DOMESTIC WATER USERS ASSOCIATION

ALAMOTERO LAND SURVEYS, P.C. PROFESSIONAL LAND SURVEYORS  
1101 NORTH FLORIDA AVENUE  
ALAMOGORDO, NEW MEXICO  
PHONE 575-437-7074 FAX 575-437-7075  
COPYRIGHT © 2009 ALAMOTERO LAND SURVEYS, P.C.

DATE: 07/27/09 SCALE: 1" = 50'  
DRAWN BY: LTR JOB NO.: 09363  
CHECKED BY: KZ SHEET 2 OF 2