
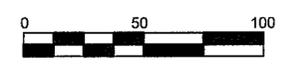


A SURVEY PLAT OF A TRACT OF LAND IN THE SE 1/4 SE 1/4 OF SECTION 13, T16S, R13E, NMPM, OTERO COUNTY, NEW MEXICO

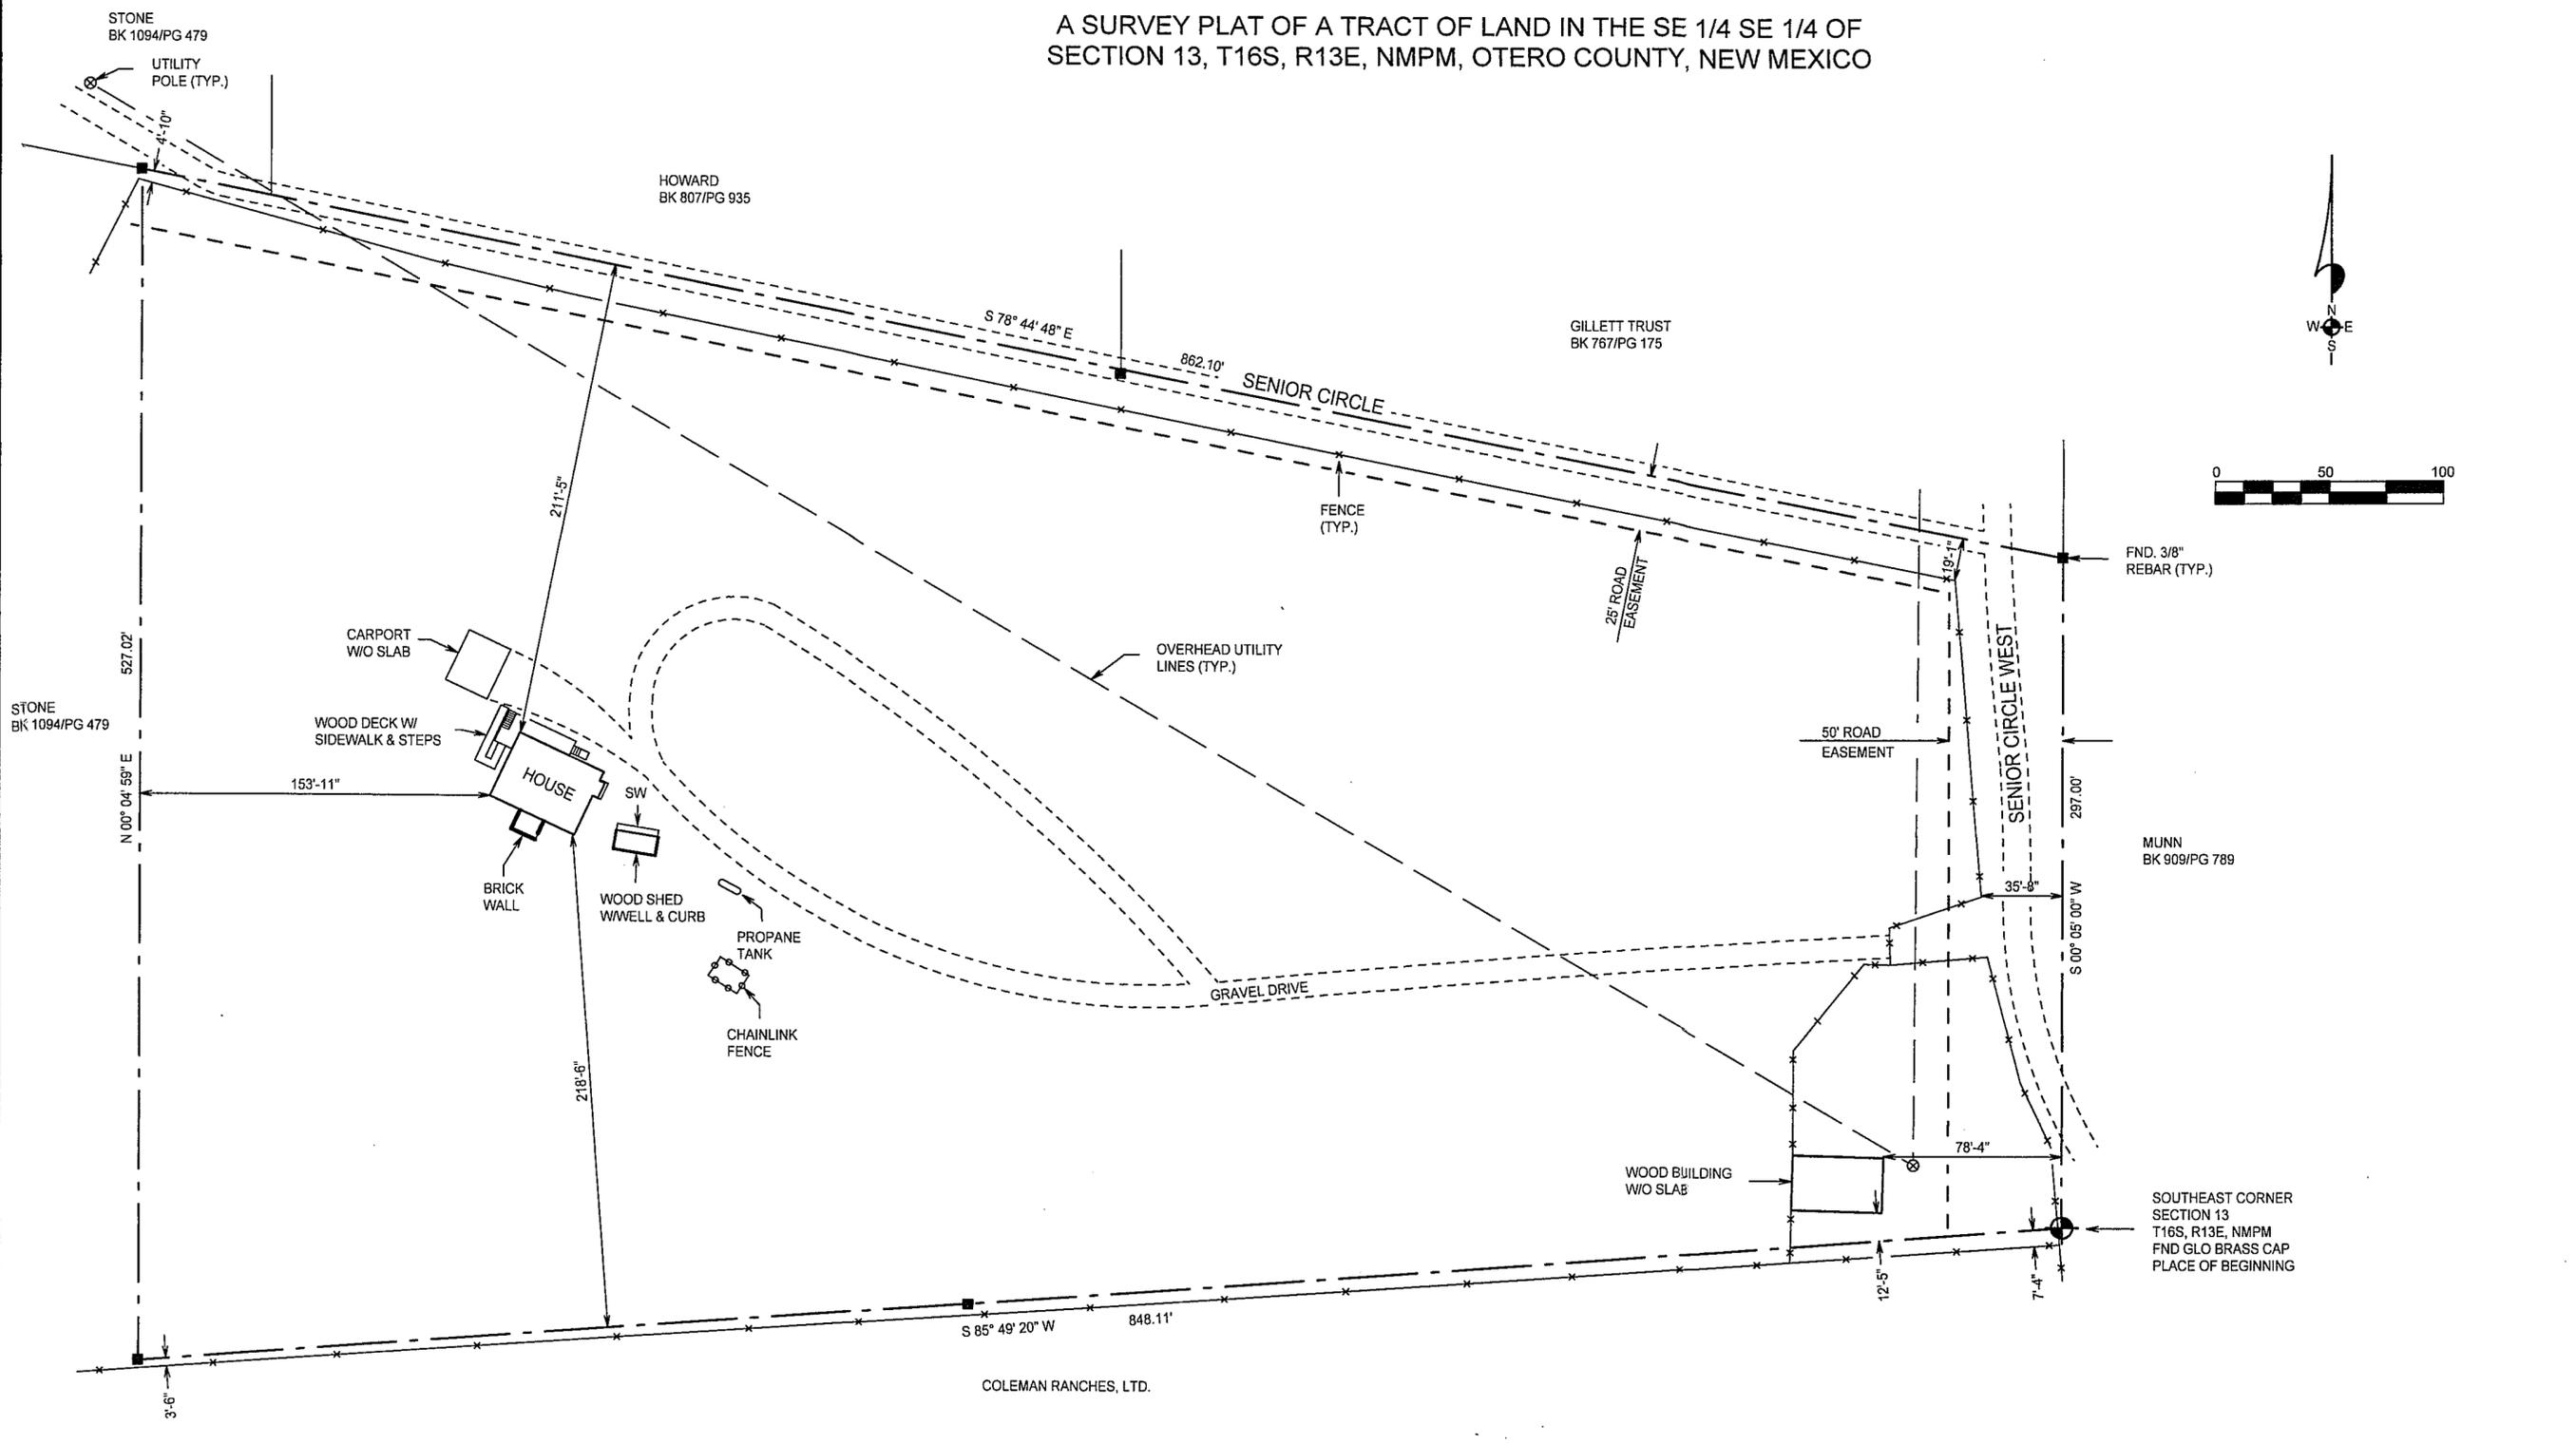

INDEXING INFORMATION FOR COUNTY CLERK
 OWNER(S):
 SECTION(S): 13 TOWNSHIP(S): 16 S RANGE(S): 13 E
 SUBDIVISION:
 FILING AND RECORDING
 FILED FOR RECORD IN THE OTERO COUNTY CLERK'S OFFICE ON THE 14
 DAY OF December, 2007, AT 1:07 A.M., BOOK 70 PAGE 25
 RECEPTION # 200911646
Robyn Holmes COUNTY CLERK
K. O'Day DEPUTY

DESCRIPTION
 A TRACT OF LAND IN THE SE 1/4 SE 1/4 OF SECTION 13, T16S, R13E, NMPM, DESCRIBED BY METES AND BOUNDS AS FOLLOWS:
 BEGINNING AT THE SOUTHEAST CORNER OF SAID SECTION 13 AND GOING S85°49'20"W ALONG THE SOUTH LINE OF SAID SECTION 13 A DISTANCE OF 848.11 FEET; THENCE N00°04'59"E A DISTANCE OF 527.02 FEET TO THE CENTERLINE OF SENIOR CIRCLE; THENCE S78°44'48"E ALONG SAID CENTERLINE A DISTANCE OF 862.10 FEET; THENCE S00°05'00"W A DISTANCE OF 297.00 FEET TO THE SAID PLACE OF BEGINNING, AND CONTAINING 8.000 ACRES, MORE OR LESS.
 SUBJECT TO ANY RIGHTS-OF-WAY OR OTHER EASEMENTS AS GRANTED OR RESERVED BY INSTRUMENTS OF RECORD OR AS NOW EXISTING ON SAID TRACT.

NOTICE: IF THE SEAL IS NOT RED OR EMBOSSED AND THE SIGNATURE IS BLACK, THEN THIS IS AN UNAUTHORIZED COPY AND THE CERTIFICATIONS ARE NULL AND VOID.

CERTIFICATE
 I, KLAB ZIMMERLE, A NEW MEXICO LICENSED PROFESSIONAL SURVEYOR, CERTIFY THAT I CONDUCTED AND AM RESPONSIBLE FOR THIS SURVEY, THAT THIS SURVEY IS TRUE AND CORRECT TO THE BEST OF MY KNOWLEDGE AND BELIEF, AND THAT THIS SURVEY AND PLAT MEETS THE MINIMUM STANDARDS FOR SURVEYING IN NEW MEXICO.

NOTE:
 BOOK AND PAGE NUMBERS REFERRED TO ARE OF THE RECORDS OF OTERO COUNTY, NEW MEXICO, OBTAINED FROM THE FILES OF THE OTERO COUNTY ASSESSOR'S OFFICE.

MEDINA

ALAMOTERO LAND SURVEYS, P.C. PROFESSIONAL LAND SURVEYORS
 1101 NORTH FLORIDA AVENUE
 ALAMOGORDO, NEW MEXICO
 PHONE 575-437-7074 FAX 575-437-7075
 COPYRIGHT © 2009 ALAMOTERO LAND SURVEYS, P.C.

DATE: 12/11/09 SCALE: 1" = 50'
 DRAWN BY: LTR JOB NO.: 09797
 CHECKED BY: KZ SHEET 2 OF 2

LTR/IMP-09