
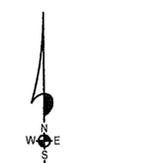


A SURVEY PLAT OF A 20-FOOT PUBLIC UTILITY EASEMENT IN THE SE 1/4 SE 1/4 SE 1/4 OF SECTION 13, T16S, R9E, NMPM, OTERO COUNTY, NEW MEXICO

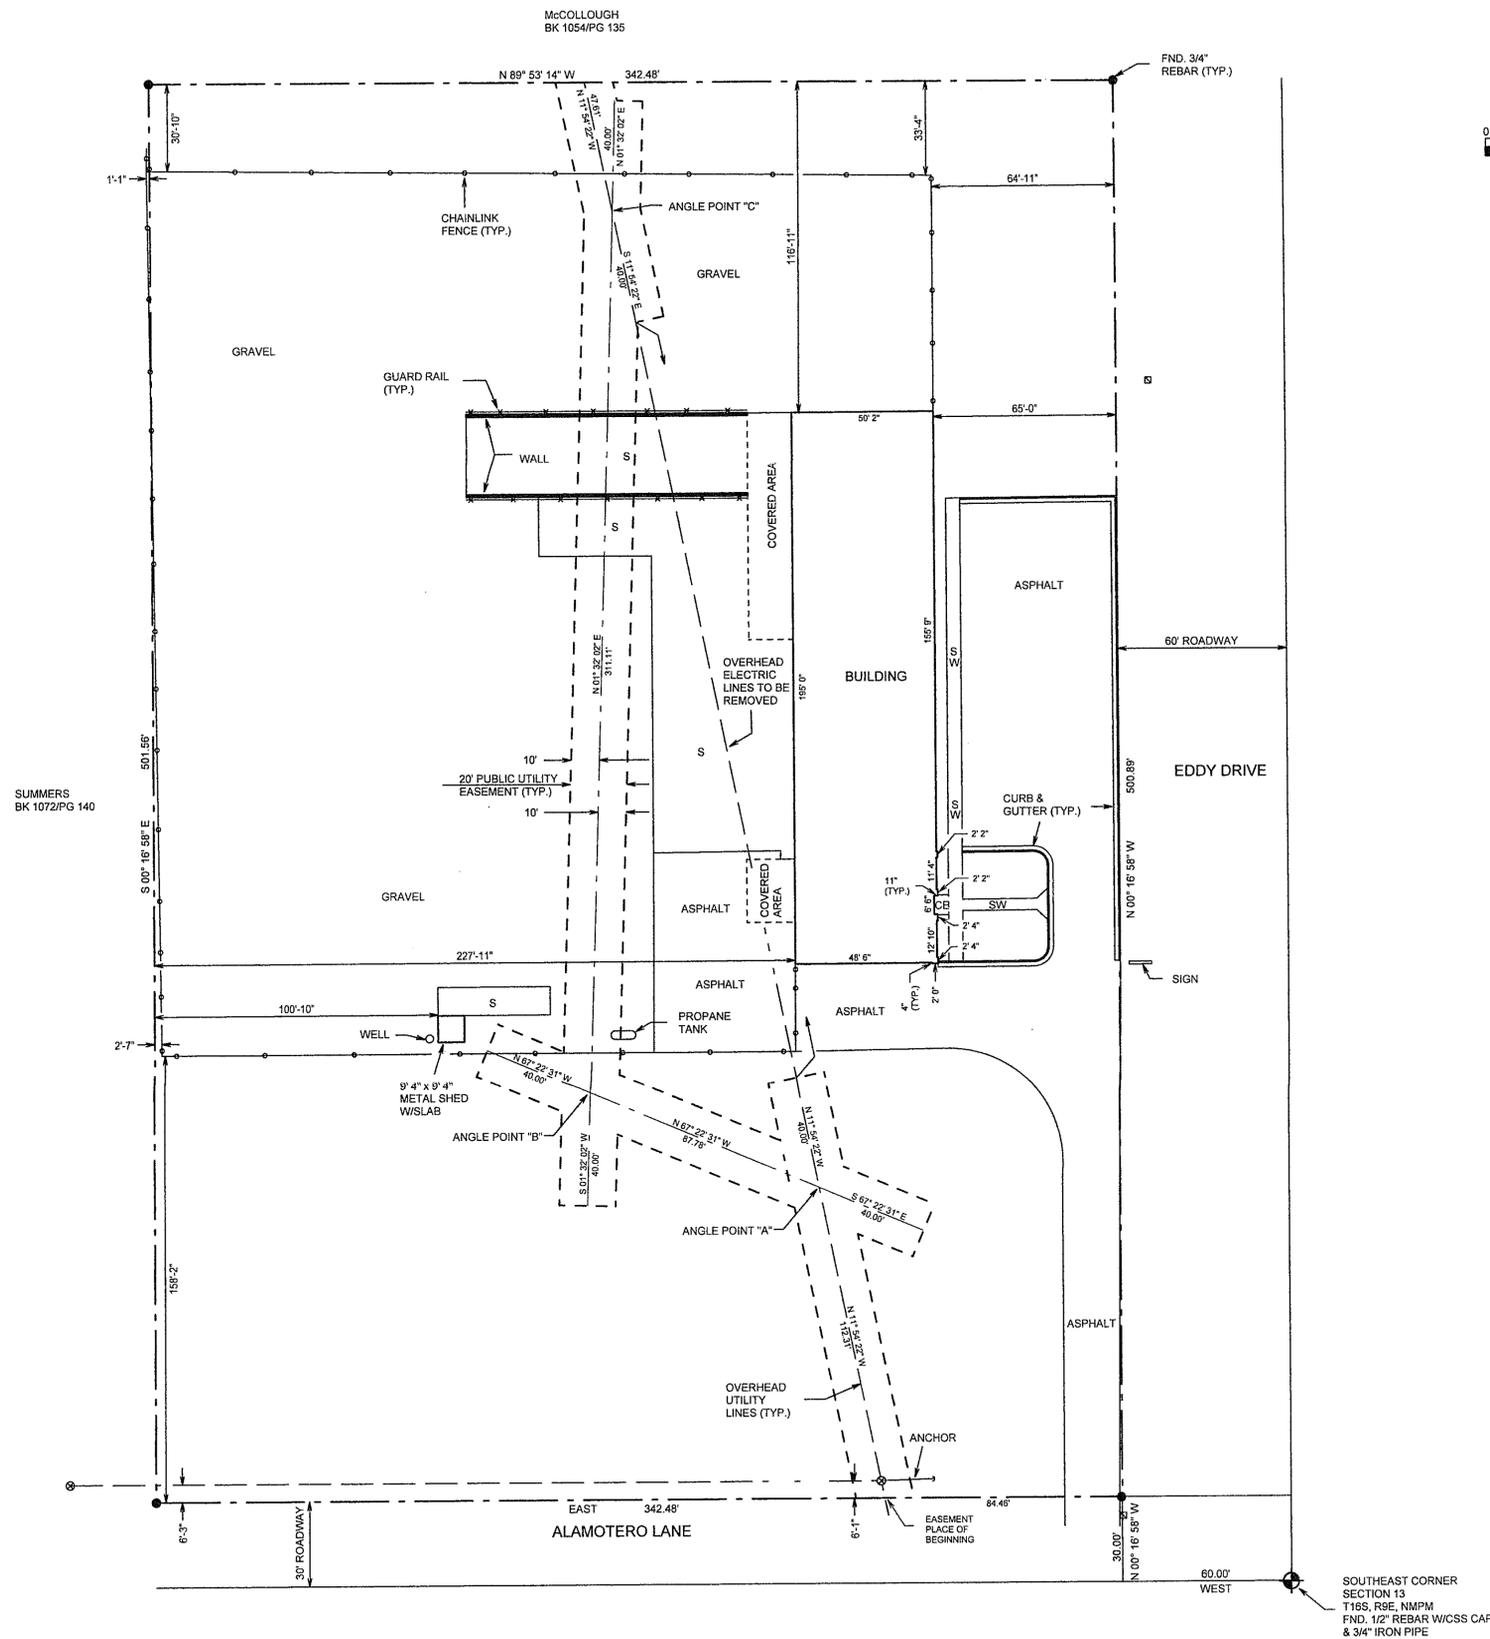

- SW SIDEWALK
- CE COVERED ENTRY
- CP COVERED PATIO
- C CRAWLWAY
- AC AIR CONDITIONER
- S SLAB
- ⊙ GAS METER
- ⊙ WATER METER
- ⊙ UTILITY POLE
- ⊙ UTILITY PEDESTAL
- || GATE
- || BREAKLINE

DESCRIPTION - 20-FOOT PUBLIC UTILITY EASEMENT


A 20-FOOT PUBLIC UTILITY EASEMENT IN THE SE 1/4 SE 1/4 SE 1/4 OF SECTION 13, T16S, R9E, NMPM, LYING 10-FEET ON EACH SIDE OF THE FOLLOWING DESCRIBED CENTERLINE:

STARTING AT THE SOUTHEAST CORNER OF SAID SECTION 13 AND GOING WEST ALONG THE SOUTH LINE OF SAID SECTION 13 A DISTANCE OF 60.00 FEET; THENCE N00°16'58"W A DISTANCE OF 30.00 FEET; THENCE WEST A DISTANCE OF 84.46 FEET TO THE PLACE OF BEGINNING OF THE HEREIN DESCRIBED CENTERLINE; THENCE N11°54'22"W ALONG SAID CENTERLINE A DISTANCE OF 112.31 FEET TO ANGLE POINT A AND THE PLACE OF BEGINNING OF TWO 20-FOOT BY 40-FOOT ANCHOR EASEMENTS; THENCE S67°22'31"E ALONG SAID ANCHOR EASEMENT A DISTANCE OF 40.00 FEET; THENCE N11°54'22"W ALONG SAID ANCHOR EASEMENT A DISTANCE OF 40.00 FEET; THENCE N67°22'31"W ALONG SAID PUBLIC UTILITY EASEMENT A DISTANCE OF 87.78 FEET TO ANGLE POINT B AND THE PLACE OF BEGINNING OF TWO 20-FOOT BY 40-FOOT ANCHOR EASEMENTS; THENCE S01°32'02"W ALONG SAID ANCHOR EASEMENT A DISTANCE OF 40.00 FEET; THENCE N67°22'31"W ALONG SAID ANCHOR EASEMENT A DISTANCE OF 40.00 FEET; THENCE N01°32'02"E ALONG SAID PUBLIC UTILITY EASEMENT A DISTANCE OF 311.11 FEET TO ANGLE POINT C AND THE PLACE OF BEGINNING OF TWO 20-FOOT BY 40-FOOT ANCHOR EASEMENTS; THENCE S11°54'22"E ALONG SAID ANCHOR EASEMENT A DISTANCE OF 40.00 FEET; THENCE N67°22'31"W ALONG SAID ANCHOR EASEMENT A DISTANCE OF 40.00 FEET; THENCE N01°32'02"E ALONG SAID ANCHOR EASEMENT A DISTANCE OF 40.00 FEET; THENCE N11°54'22"W ALONG SAID PUBLIC UTILITY EASEMENT A DISTANCE OF 47.61 FEET TO THE END OF SAID CENTERLINE.

SUBJECT TO ANY RIGHTS-OF-WAY OR OTHER EASEMENTS AS GRANTED OR RESERVED BY INSTRUMENTS OF RECORD OR AS NOW EXISTING ON SAID TRACT.

CERTIFICATE

I, KJAD ZIMMERLE, A NEW MEXICO LICENSED PROFESSIONAL SURVEYOR, CERTIFY THAT I CONDUCTED AND AM RESPONSIBLE FOR THIS SURVEY, THAT THIS SURVEY IS TRUE AND CORRECT TO THE BEST OF MY KNOWLEDGE AND BELIEF, AND THAT THIS SURVEY AND PLAT MEETS THE MINIMUM STANDARDS FOR SURVEYING IN NEW MEXICO.

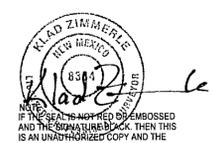

NOTE: BOOK AND PAGE NUMBERS REFERRED TO ARE OF THE RECORDS OF OTERO COUNTY, NEW MEXICO, OBTAINED FROM THE FILES OF THE OTERO COUNTY ASSESSOR'S OFFICE.

OTERO COUNTY, NEW MEXICO

BY: Ray Backstrom
RAY BACKSTROM, COUNTY MANAGER

CORPORATE ACKNOWLEDGEMENT

STATE OF NEW MEXICO)
COUNTY OF OTERO)

ON THIS 25th DAY OF January, 2010, BEFORE ME PERSONALLY APPEARED

RAY BACKSTROM, COUNTY MANAGER, OTERO COUNTY, NEW MEXICO,
ON BEHALF OF SAID COUNTY, KNOWN TO ME TO BE THE PERSON WHO EXECUTED THE FOREGOING INSTRUMENT, AND HE ACKNOWLEDGED THAT HE EXECUTED SAID INSTRUMENT AS HIS FREE ACT AND DEED.



WITNESS MY HAND AND SEAL ON THIS DAY AND YEAR LAST WRITTEN ABOVE

Brandi Krumbach NOTARY PUBLIC

MY COMMISSION EXPIRES: 3/28/2012

INDEXING INFORMATION FOR COUNTY CLERK

OWNER(S):

SECTION(S): 13 TOWNSHIP(S): 16 S RANGE(S): 9 E

SUBDIVISION:

FILING AND RECORDING

FILED FOR RECORD IN THE OTERO COUNTY CLERK'S OFFICE ON THE 25th DAY OF January, 2010, AT 5:16 A.M., BOOK 70 PAGE 47-48

RECEPTION # 201000695

Christina Mui COUNTY CLERK

OTERO COUNTY

ALAMOTERO LAND SURVEYS, P.C. PROFESSIONAL LAND SURVEYORS
1101 NORTH FLORIDA AVENUE
ALAMOGORDO, NEW MEXICO
PHONE 575-437-7074 FAX 575-437-7075
COPYRIGHT © 2010 ALAMOTERO LAND SURVEYS, P.C.

DATE: 01/20/10 SCALE: 1" = 30'
DRAWN BY: LJR JOB NO.: 10-0001
CHECKED BY: KZ SHEET 2 OF 2