


LTRMMP-10/10-0003(5)

CLAIM OF EXEMPTION 5 YEAR HOLD A SURVEY PLAT OF TWO TRACTS OF LAND IN THE N 1/2 NW 1/4 OF SECTION 26, T16S, R9E, NMPM, OTERO COUNTY, NEW MEXICO

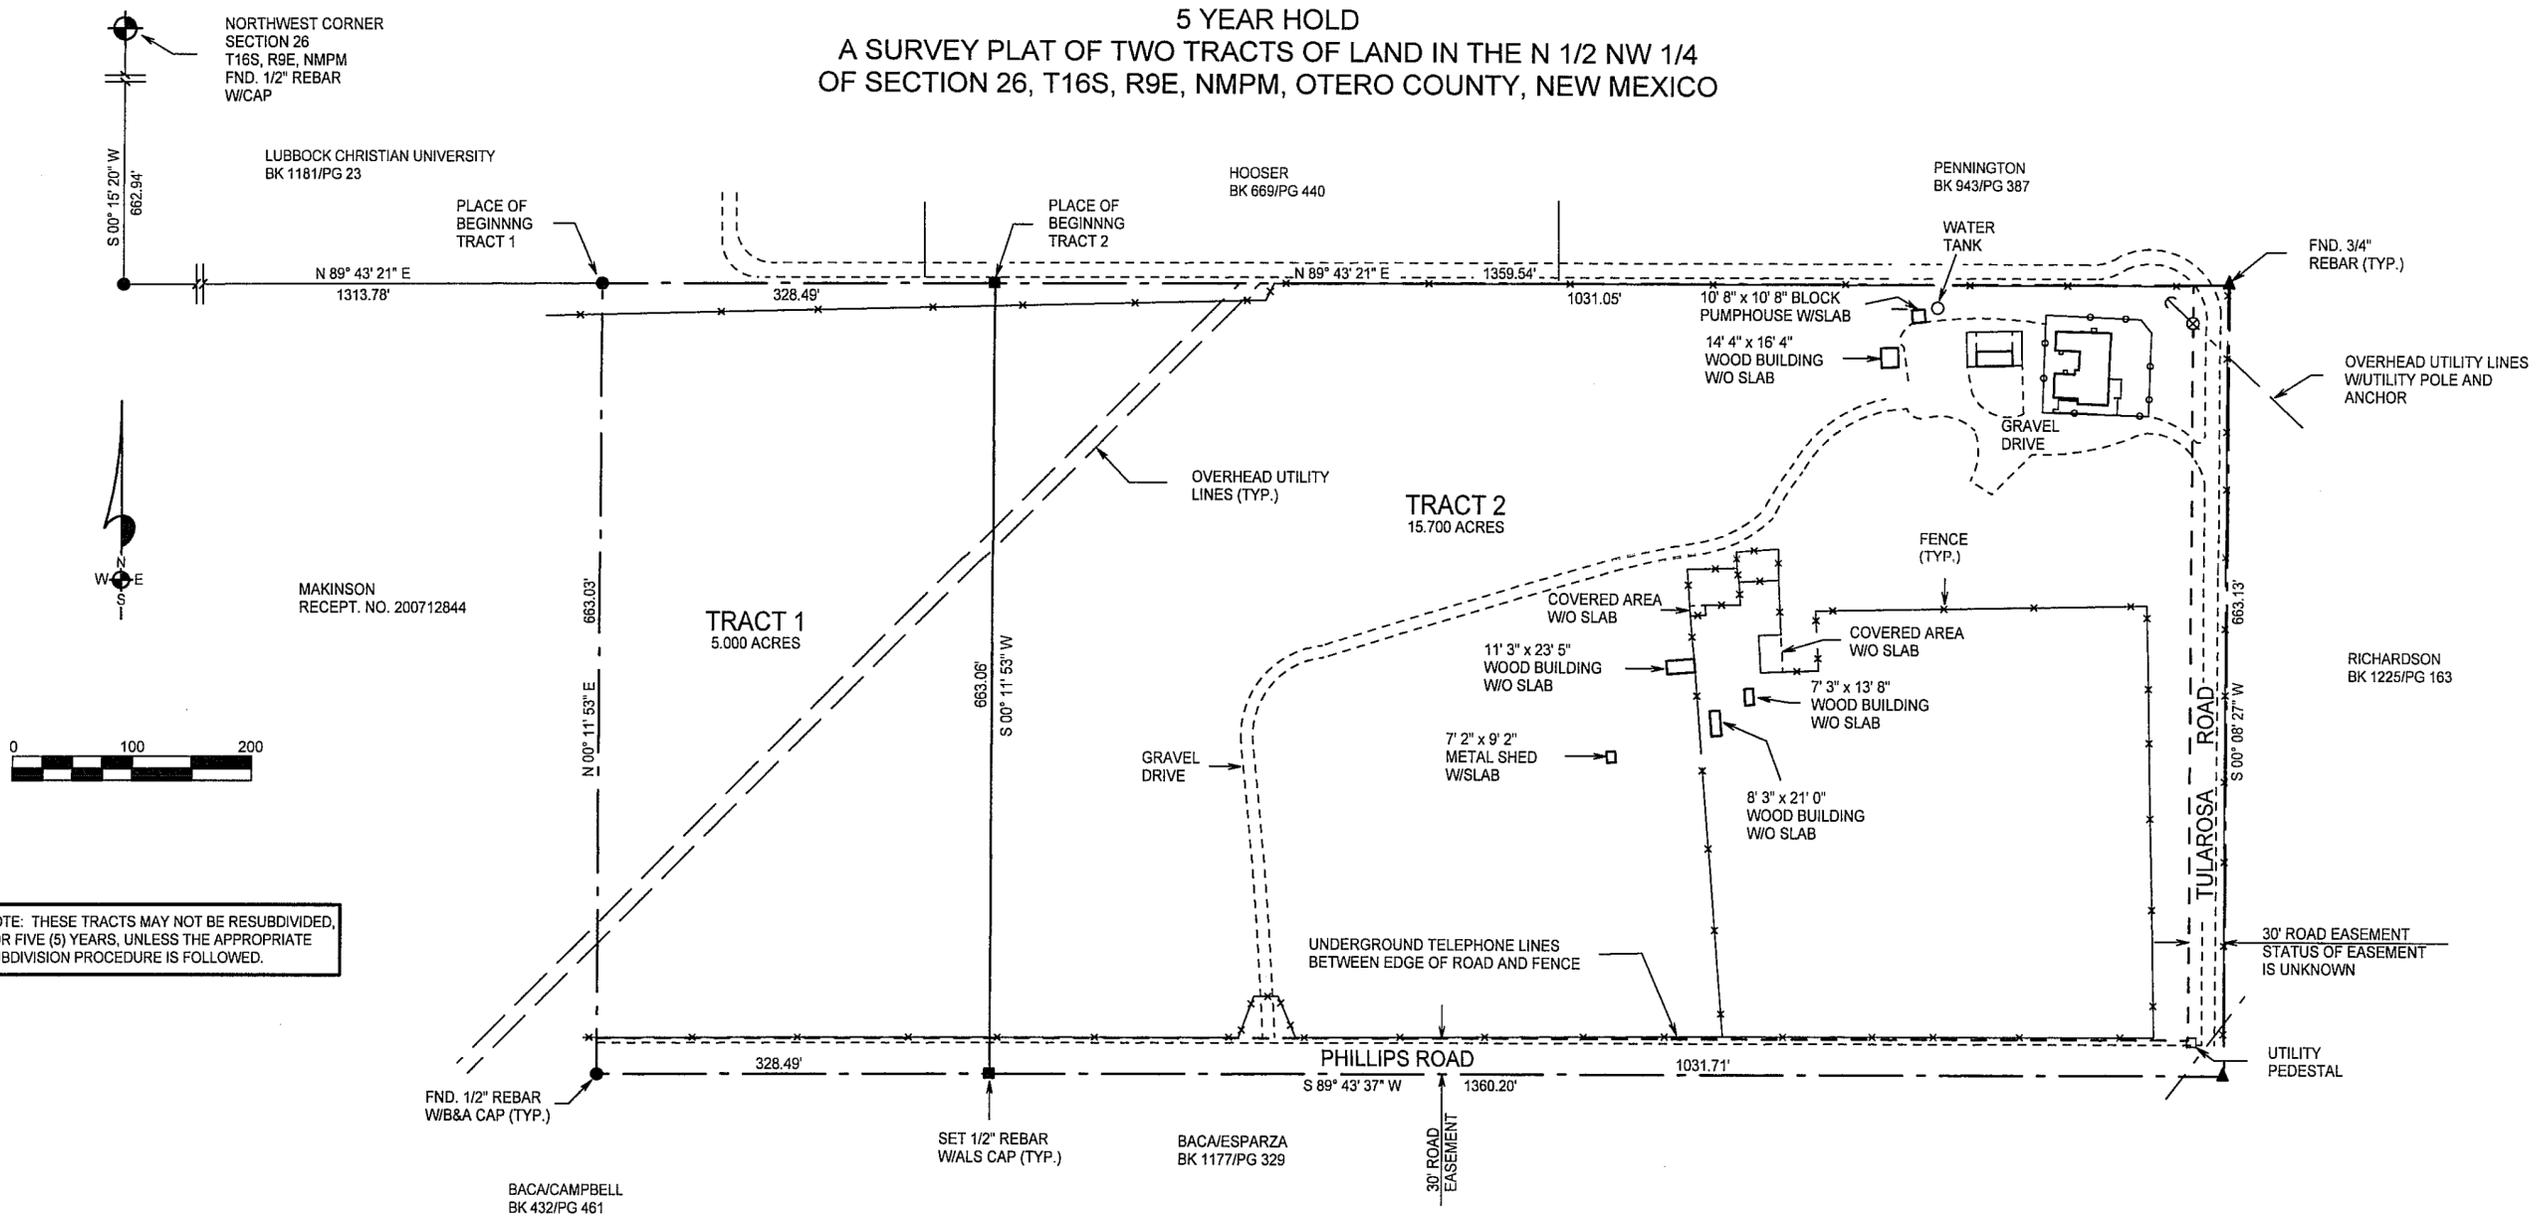

NOTE: THESE TRACTS MAY NOT BE RESUBDIVIDED, FOR FIVE (5) YEARS, UNLESS THE APPROPRIATE SUBDIVISION PROCEDURE IS FOLLOWED.

DESCRIPTION - TRACT ONE
A TRACT OF LAND IN THE N1/2 NW1/4 OF SECTION 26, T16S, R9E, NMPM, DESCRIBED BY METES AND BOUNDS AS FOLLOWS:

STARTING AT THE NORTHWEST CORNER OF SAID SECTION 26 AND GOING S00°15'20"W ALONG THE WEST LINE OF SAID SECTION 26 A DISTANCE OF 662.94 FEET; THENCE N89°43'21"E A DISTANCE OF 1313.78 FEET TO THE PLACE OF BEGINNING OF THE TRACT OF LAND HEREIN DESCRIBED; THENCE CONTINUING N89°43'21"E A DISTANCE OF 328.49 FEET; THENCE S00°11'53"W A DISTANCE OF 663.06 FEET; THENCE S89°43'37"W A DISTANCE OF 328.49 FEET; THENCE N00°11'53"E A DISTANCE OF 663.03 FEET TO THE SAID PLACE OF BEGINNING, AND CONTAINING 5.000 ACRES, MORE OR LESS.


SUBJECT TO ANY RIGHTS-OF-WAY OR OTHER EASEMENTS AS GRANTED OR RESERVED BY INSTRUMENTS OF RECORD OR AS NOW EXISTING ON SAID TRACT.

DESCRIPTION - TRACT TWO
A TRACT OF LAND IN THE N1/2 NW1/4 OF SECTION 26, T16S, R9E, NMPM, DESCRIBED BY METES AND BOUNDS AS FOLLOWS:

STARTING AT THE NORTHWEST CORNER OF SAID SECTION 26 AND GOING S00°15'20"W ALONG THE WEST LINE OF SAID SECTION 26 A DISTANCE OF 662.94 FEET; THENCE N89°43'21"E A DISTANCE OF 1642.27 FEET TO THE PLACE OF BEGINNING OF THE TRACT OF LAND HEREIN DESCRIBED; THENCE CONTINUING N89°43'21"E A DISTANCE OF 1031.05 FEET; THENCE S00°08'27"W A DISTANCE OF 663.13 FEET; THENCE S89°43'37"W A DISTANCE OF 1031.71 FEET; THENCE N00°11'53"E A DISTANCE OF 663.06 FEET TO THE SAID PLACE OF BEGINNING, AND CONTAINING 15.700 ACRES, MORE OR LESS.

SUBJECT TO ANY RIGHTS-OF-WAY OR OTHER EASEMENTS AS GRANTED OR RESERVED BY INSTRUMENTS OF RECORD OR AS NOW EXISTING ON SAID TRACT.

NOTE: BOOK AND PAGE NUMBERS REFERRED TO ARE OF THE RECORDS OF OTERO COUNTY, NEW MEXICO, OBTAINED FROM THE FILES OF THE OTERO COUNTY ASSESSOR'S OFFICE.

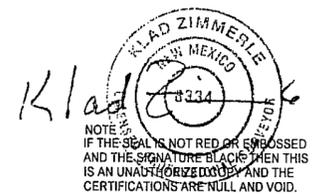

CERTIFICATE
I, KLAD ZIMMERLE, A NEW MEXICO LICENSED PROFESSIONAL SURVEYOR, CERTIFY THAT I CONDUCTED AND AM RESPONSIBLE FOR THIS SURVEY, THAT THIS SURVEY IS TRUE AND CORRECT TO THE BEST OF MY KNOWLEDGE AND BELIEF, AND THAT THIS SURVEY AND PLAT MEETS THE MINIMUM STANDARDS FOR SURVEYING IN NEW MEXICO.

INDEXING INFORMATION FOR COUNTY CLERK
 OWNER(S): _____
 SECTION(S): 26 TOWNSHIP(S): 16 S RANGE(S): 9 E
 SUBDIVISION: _____
 FILING AND RECORDING
 FILED FOR RECORD IN THE OTERO COUNTY CLERK'S OFFICE ON THE 17
 DAY OF Feb., 2010, AT 1:12 A.M., BOOK 70 PAGE 55
 RECEPTION # 201001334
 COUNTY CLERK: *Rolyn Holmes* DEPUTY: *Yayun Estrada*

KERLIN COE-10-EX-08

ALAMOTERO LAND SURVEYS, P.C. PROFESSIONAL LAND SURVEYORS
 1101 NORTH FLORIDA AVENUE
 ALAMOGORDO, NEW MEXICO
 PHONE 575-437-7074 FAX 575-437-7075
 COPYRIGHT © 2010 ALAMOTERO LAND SURVEYS, P.C.

DATE: 01/28/10 SCALE: 1" = 100'
 DRAWN BY: LTR JOB NO.: 10-0003
 CHECKED BY: KZ SHEET 2 OF 2