



**CERTIFICATE OF SURVEY
REPLAT OF A PART OF THE SE 1/4 SW 1/4
OF SECTION 29, T16S, R10E, NMPM
ALAMOGORDO
OTERO COUNTY, NEW MEXICO**

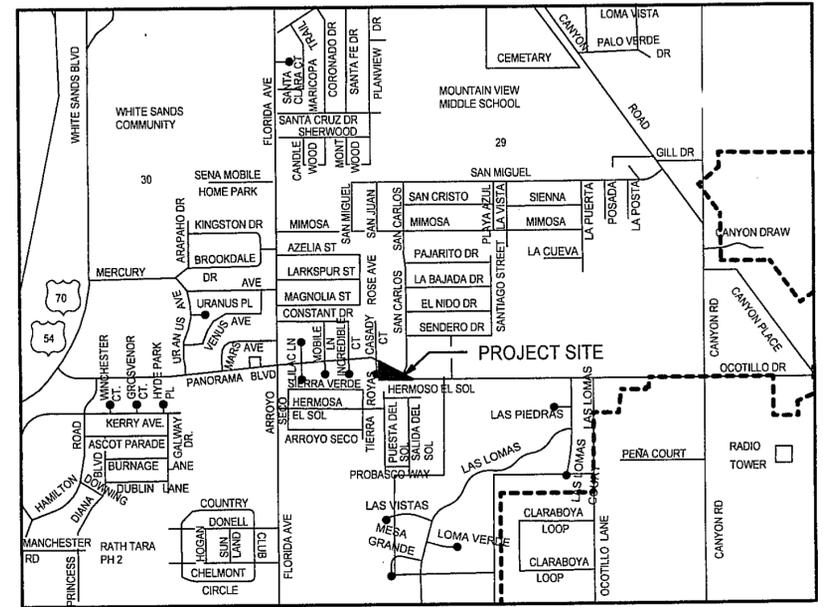

LOCATION MAP
NOT TO SCALE

LTR/PLAT-09/0757(CS)

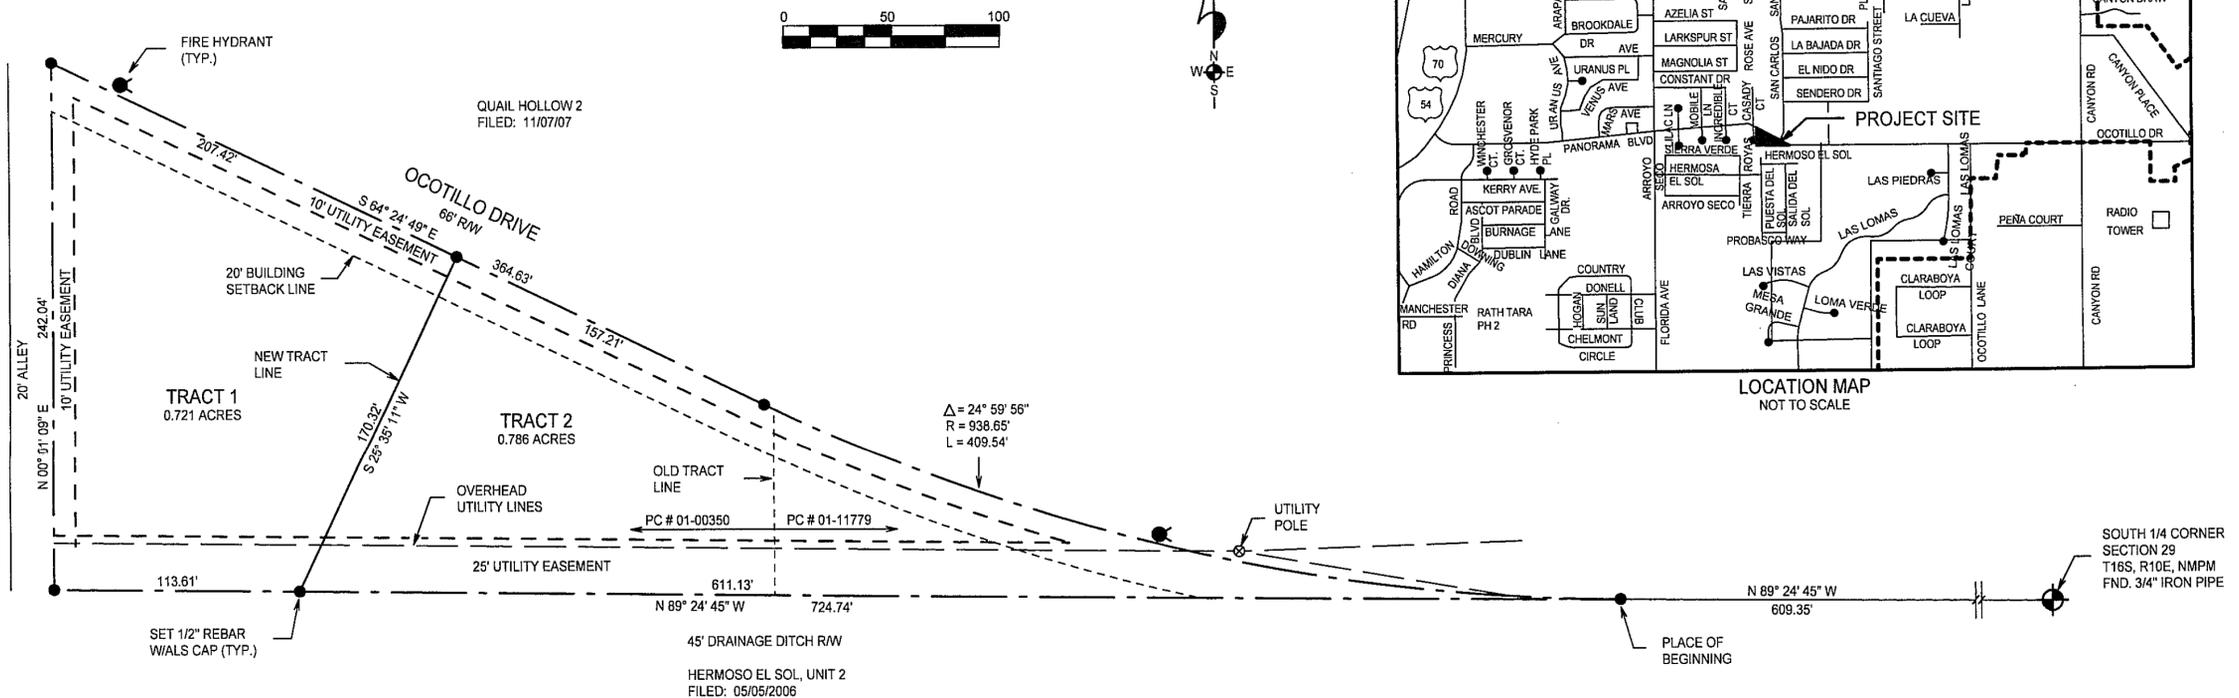

DEDICATION
STATE OF NEW MEXICO)
COUNTY OF OTERO)

KNOW ALL MEN BY THESE PRESENTS THAT JACKSON CONSTRUCTION, INC., A NEW MEXICO CORPORATION, IS THE OWNER AND PROPRIETOR OF TWO (2) TRACTS OF LAND IN THE SE 1/4 SW 1/4 OF SECTION 29, T16S, R10E, NMPM, ALAMOGORDO, OTERO COUNTY, NEW MEXICO, DESCRIBED BY METES AND BOUNDS AS FOLLOWS:

STARTING AT THE SOUTH ONE-QUARTER CORNER OF SAID SECTION 29 AND GOING N89°24'45"W ALONG THE SOUTH LINE OF SAID SECTION 29 A DISTANCE OF 609.35 FEET TO THE PLACE OF BEGINNING OF THE TRACT OF LAND HEREIN DESCRIBED, THENCE CONTINUING N89°24'45"W A DISTANCE OF 724.74 FEET; THENCE N00°01'09"E A DISTANCE OF 242.04 FEET TO THE SOUTH RIGHT-OF-WAY LINE OF OCOTILLO DRIVE; THENCE S64°24'49"E A DISTANCE OF 364.63 FEET; THENCE ALONG SAID RIGHT-OF-WAY LINE ALONG THE ARC OF A CURVE TO THE LEFT WHOSE CENTRAL ANGLE IS 24°59'56" AND WHOSE RADIUS IS 938.65 FEET AND WHOSE CHORD BEARS S76°54'49"E AN ARC DISTANCE OF 409.54 FEET TO THE SAID PLACE OF BEGINNING, AND CONTAINING 1.507 ACRES, MORE OR LESS.

SAID OWNER DOES HEREBY CAUSE SAID TRACTS TO BE VACATED AND REPLATED AS SHOWN HEREIN ON THIS PLAT.

IN WITNESS WHEREOF SAID OWNER HAS SET HIS HAND AND SEAL ON THIS 14th DAY OF April, 2010.

JACKSON CONSTRUCTION INC. BY: Paul Jackson
PAUL JACKSON, PRESIDENT

CORPORATE ACKNOWLEDGEMENT

STATE OF NEW MEXICO)
COUNTY OF OTERO)

ON THIS 14th DAY OF April, 2010, BEFORE ME PERSONALLY APPEARED PAUL JACKSON, PRESIDENT, JACKSON CONSTRUCTION, INC., A NEW MEXICO CORPORATION, ON BEHALF OF SAID CORPORATION, KNOWN TO ME TO BE THE PERSON WHO EXECUTED THE FOREGOING INSTRUMENT, AND HE ACKNOWLEDGED THAT HE EXECUTED SAID INSTRUMENT AS HIS FREE ACT AND DEED.

WITNESS MY HAND AND SEAL ON THIS DAY AND YEAR LAST WRITTEN ABOVE

Brandi Kumbach NOTARY PUBLIC

MY COMMISSION EXPIRES: 3/28/2012



CERTIFICATE

STATE OF NEW MEXICO)
COUNTY OF OTERO)

I, KLAD ZIMMERLE, A NEW MEXICO REGISTERED PROFESSIONAL SURVEYOR CERTIFY THAT I CONDUCTED AND AM RESPONSIBLE FOR THIS SURVEY, THAT THIS SURVEY IS TRUE AND CORRECT TO THE BEST OF MY KNOWLEDGE AND BELIEF, AND THAT THIS SURVEY AND PLAT MEETS THE MINIMUM STANDARDS FOR SURVEYING IN NEW MEXICO.

Klad Zimmerle
NEW MEXICO REGISTRATION NO. 8334



STATE OF NEW MEXICO)
COUNTY OF OTERO)

RECORDED IN THE OFFICE OF THE COUNTY CLERK AND EX-OFFICIO RECORDER OF OTERO COUNTY, NEW MEXICO, AT 1:40 O'CLOCK, PM, THIS 14 DAY OF April, 2010.

2010.
Rebbyn Adams COUNTY CLERK BY: Arathia A. Morrison
RECEPTION NO. 201002016 BOOK: 70 PAGE(S): 64

THIS PLAT PREPARED AND FILED PURSUANT TO SEC. 3-20-2, NMSA 1978, THIS PLAT FILED WITH CITY OF ALAMOGORDO PLANNING AND ZONING COMMISSION AND WITH OTERO COUNTY ASSESSOR.

NOTE:
BOOK AND PAGE NUMBERS REFERRED TO ARE OF THE RECORDS OF OTERO COUNTY, NEW MEXICO, OBTAINED FROM THE FILES OF THE OTERO COUNTY ASSESSOR'S OFFICE.

JACKSON CONSTRUCTION, INC.

ALAMOTERO LAND SURVEYS, P.C. PROFESSIONAL LAND SURVEYORS
1101 NORTH FLORIDA AVENUE
ALAMOGORDO, NEW MEXICO
PHONE 575-437-7074 FAX 575-437-7075
COPYRIGHT © 2010 ALAMOTERO LAND SURVEYS, P.C.

DATE: 04/07/10 SCALE: 1" = 50'
DRAWN BY: LTR JOB NO.: 09757
CHECKED BY: KZ SHEET 2 OF 2