
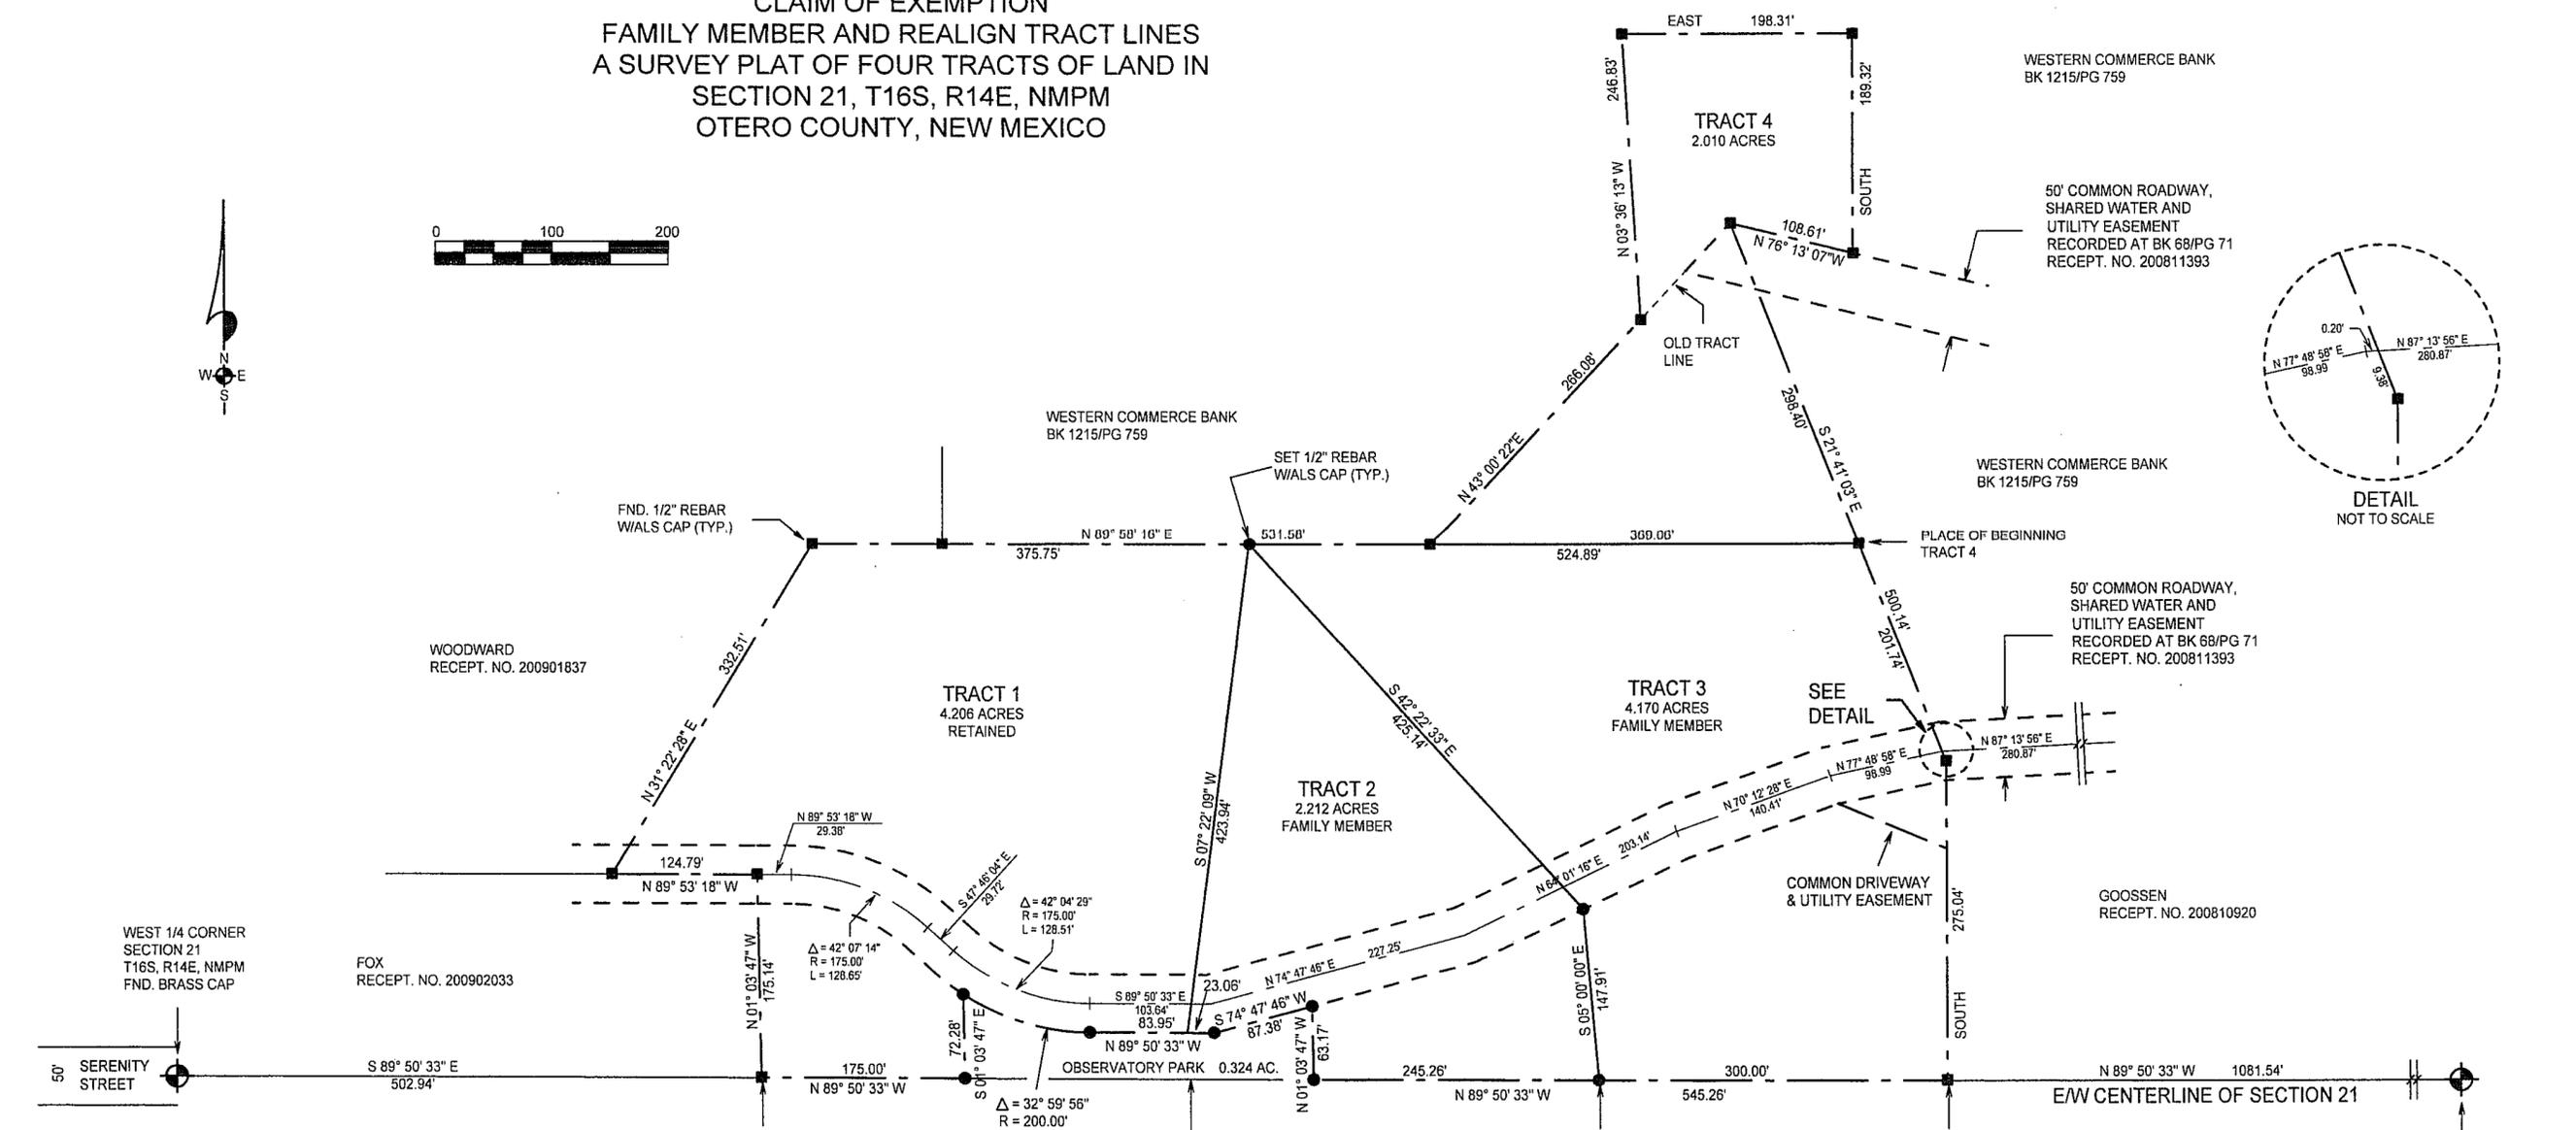
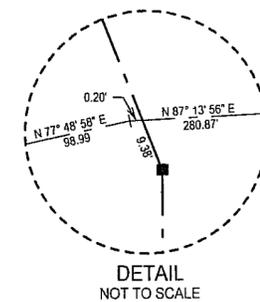


**CLAIM OF EXEMPTION
FAMILY MEMBER AND REALIGN TRACT LINES
A SURVEY PLAT OF FOUR TRACTS OF LAND IN
SECTION 21, T16S, R14E, NMPM
OTERO COUNTY, NEW MEXICO**

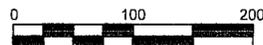

DESCRIPTION - TRACT ONE
A TRACT OF LAND IN THE S1/2 NW1/4 OF SECTION 21, T16S, R14E, NMPM, DESCRIBED BY METES AND BOUNDS AS FOLLOWS:

STARTING AT THE WEST ONE-QUARTER CORNER OF SAID SECTION 21 AND GOING S89°50'33\"/>

SUBJECT TO ANY RIGHTS-OF-WAY OR OTHER EASEMENTS AS GRANTED OR RESERVED BY INSTRUMENTS OF RECORD OR AS NOW EXISTING ON SAID TRACT.

DESCRIPTION - TRACT TWO
A TRACT OF LAND IN THE S1/2 NW1/4 OF SECTION 21, T16S, R14E, NMPM, DESCRIBED BY METES AND BOUNDS AS FOLLOWS:

STARTING AT THE CENTER ONE-QUARTER CORNER OF SAID SECTION 21 AND GOING N89°50'33\"/>

SUBJECT TO ANY RIGHTS-OF-WAY OR OTHER EASEMENTS AS GRANTED OR RESERVED BY INSTRUMENTS OF RECORD OR AS NOW EXISTING ON SAID TRACT.

DESCRIPTION - TRACT THREE
A TRACT OF LAND IN THE S1/2 NW1/4 OF SECTION 21, T16S, R14E, NMPM, DESCRIBED BY METES AND BOUNDS AS FOLLOWS:

STARTING AT THE CENTER ONE-QUARTER CORNER OF SAID SECTION 21 AND GOING N89°50'33\"/>


SUBJECT TO ANY RIGHTS-OF-WAY OR OTHER EASEMENTS AS GRANTED OR RESERVED BY INSTRUMENTS OF RECORD OR AS NOW EXISTING ON SAID TRACT.

DESCRIPTION - TRACT FOUR
A TRACT OF LAND IN THE S1/2 NW1/4 OF SECTION 21, T16S, R14E, NMPM, DESCRIBED BY METES AND BOUNDS AS FOLLOWS:

STARTING AT THE CENTER ONE-QUARTER CORNER OF SAID SECTION 21 AND GOING N89°50'33\"/>

NOTE:
THE OBSERVATORY PARK IS RESERVED SOLELY FOR TELESCOPES, OBSERVATORYS, DOMES AND OTHER APPURTANANCES REQUIRED FOR CELESTIAL OBSERVATIONS WITH NO HUMAN HABITATION ALLOWED.

NOTE:
BOOK AND PAGE NUMBERS REFERRED TO ARE OF THE RECORDS OF OTERO COUNTY, NEW MEXICO, OBTAINED FROM THE FILES OF THE OTERO COUNTY ASSESSOR'S OFFICE.

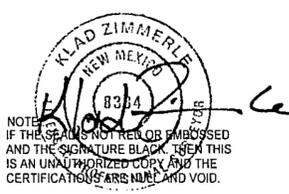

SUBJECT TO ANY RIGHTS-OF-WAY OR OTHER EASEMENTS AS GRANTED OR RESERVED BY INSTRUMENTS OF RECORD OR AS NOW EXISTING ON SAID TRACT.

CERTIFICATE
I, Klad Zimmerle, a New Mexico Licensed Professional Surveyor, certify that I conducted and am responsible for this survey, that this survey is true and correct to the best of my knowledge and belief, and that this survey and plat meets the minimum standards for surveying in New Mexico.

INDEXING INFORMATION FOR COUNTY CLERK

OWNER(S): _____

SECTION(S): 21 TOWNSHIP(S): 16 S RANGE(S): 14 E

SUBDIVISION: _____

FILING AND RECORDING

FILED FOR RECORD IN THE OTERO COUNTY CLERK'S OFFICE ON THE 4th

DAY OF June, 2010, AT 12:46 A.M., BOOK 70 PAGE 77

RECEPTION # 201004869

Robyn Helmes COUNTY CLERK
Christina New DEPUTY

**COE-10-EX-32
COE-10-EX-33
COE-10-EX-34**

SIMSTAD

ALAMOTERO LAND SURVEYS, P.C. PROFESSIONAL LAND SURVEYORS
1101 NORTH FLORIDA AVENUE
ALAMOGORDO, NEW MEXICO
PHONE 575-437-7074 FAX 575-437-7075
COPYRIGHT © 2010 ALAMOTERO LAND SURVEYS, P.C.

DATE: 05/14/10 SCALE: 1" = 100'
DRAWN BY: LTR JOB NO.: 09589
CHECKED BY: KZ SHEET 2 OF 2

LTR/PLAT-09/09589(F)