
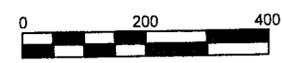


**CLAIM OF EXEMPTION
5 YEAR HOLD
A SURVEY PLAT OF TWO TRACTS OF LAND IN THE
S 1/2 S 1/2 OF SECTION 21, T15S, R14E, NMPM
OTERO COUNTY, NEW MEXICO**

NOTE: 5-YEAR HOLD EXEMPTION USED TO CREATE TRACTS 1 AND 2. SEE EXEMPTION 06-EX-32, MARCH 22, 2006. THIS EXEMPTION CANNOT BE USED AGAIN ON EITHER TRACT 1 OR TRACT 2 FOR THE REMAINING TIME PERIOD.

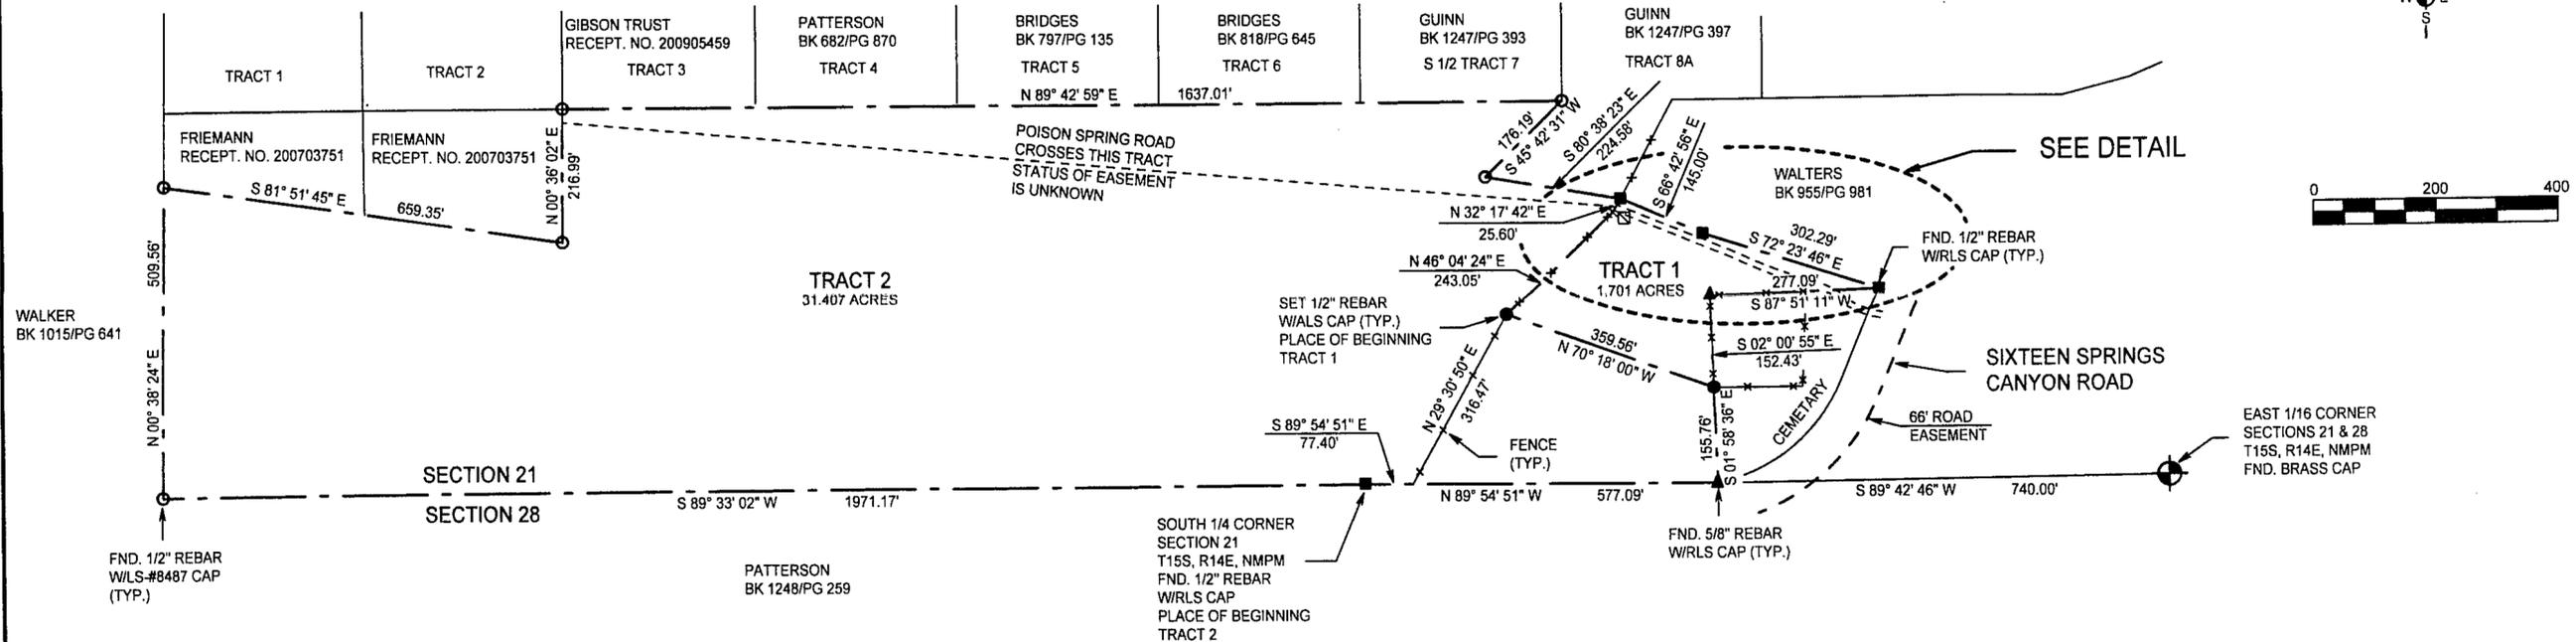

DESCRIPTION - TRACT ONE

A TRACT OF LAND IN TRACT 1B, PATTERSON SURVEY, PLAT BOOK 56, PAGE 22, OTERO COUNTY, NEW MEXICO, IN THE S1/2 S1/2 OF SECTION 21, T15S, R14E, NMPM, DESCRIBED BY METES AND BOUNDS AS FOLLOWS:

STARTING AT THE SOUTH ONE-QUARTER CORNER OF SAID SECTION 21 AND GOING S89°54'51"E ALONG THE SOUTH LINE OF SAID SECTION 21 A DISTANCE OF 77.40 FEET; THENCE N29°30'50"E A DISTANCE OF 316.47 FEET TO THE PLACE OF BEGINNING OF THE TRACT OF LAND HEREIN DESCRIBED; THENCE N46°04'24"E A DISTANCE OF 243.05 FEET; THENCE N32°17'42"E A DISTANCE OF 25.60 FEET; THENCE S66°42'56"E A DISTANCE OF 145.00 FEET; THENCE S72°23'46"E A DISTANCE OF 302.29 FEET; THENCE S87°51'11"W A DISTANCE OF 277.09 FEET; THENCE S02°00'55"E A DISTANCE OF 152.43 FEET; THENCE N70°18'00"W A DISTANCE OF 359.56 FEET TO THE SAID PLACE OF BEGINNING, AND CONTAINING 1.701 ACRES, MORE OR LESS.

SUBJECT TO ANY RIGHTS-OF-WAY OR OTHER EASEMENTS AS GRANTED OR RESERVED BY INSTRUMENTS OF RECORD OR AS NOW EXISTING ON SAID TRACT.

DESCRIPTION - TRACT TWO

A TRACT OF LAND IN TRACT 1B, PATTERSON SURVEY, PLAT BOOK 56, PAGE 22, OTERO COUNTY, NEW MEXICO, IN THE S1/2 S1/2 OF SECTION 21, T15S, R14E, NMPM, DESCRIBED BY METES AND BOUNDS AS FOLLOWS:

BEGINNING AT THE SOUTH ONE-QUARTER CORNER OF SAID SECTION 21 AND GOING S89°33'02"W ALONG THE SOUTH LINE OF SAID SECTION 21 A DISTANCE OF 1971.17 FEET; THENCE N00°38'24"E A DISTANCE OF 509.56 FEET; THENCE S81°51'45"E A DISTANCE OF 659.35 FEET; THENCE N00°36'02"E A DISTANCE OF 216.99 FEET; THENCE N89°42'59"E A DISTANCE OF 1637.01 FEET; THENCE S45°42'31"W A DISTANCE OF 176.19 FEET; THENCE S80°38'23"E A DISTANCE OF 224.58 FEET; THENCE S32°17'42"W A DISTANCE OF 25.60 FEET; THENCE S46°04'24"W A DISTANCE OF 243.05 FEET; THENCE S70°17'38"E A DISTANCE OF 359.56 FEET; THENCE S01°38'36"E A DISTANCE OF 155.76 FEET; THENCE N89°54'51"W A DISTANCE OF 577.09 FEET TO THE SAID PLACE OF BEGINNING, AND CONTAINING 31.407 ACRES, MORE OR LESS.

SUBJECT TO ANY RIGHTS-OF-WAY OR OTHER EASEMENTS AS GRANTED OR RESERVED BY INSTRUMENTS OF RECORD OR AS NOW EXISTING ON SAID TRACT.

CERTIFICATE
I, KLAD ZIMMERLE, A NEW MEXICO LICENSED PROFESSIONAL SURVEYOR, CERTIFY THAT I CONDUCTED AND AM RESPONSIBLE FOR THIS SURVEY, THAT THIS SURVEY IS TRUE AND CORRECT TO THE BEST OF MY KNOWLEDGE AND BELIEF, AND THAT THIS SURVEY AND PLAT MEETS THE MINIMUM STANDARDS FOR SURVEYING IN NEW MEXICO.

NOTE: THESE TRACTS MAY NOT BE RESUBDIVIDED, FOR FIVE (5) YEARS, UNLESS THE APPROPRIATE SUBDIVISION PROCEDURE IS FOLLOWED.

INDEXING INFORMATION FOR COUNTY CLERK

OWNER(S):
SECTION(S): 21 TOWNSHIP(S): 15 S RANGE(S): 14 E
SUBDIVISION:

FILING AND RECORDING


FILED FOR RECORD IN THE OTERO COUNTY CLERK'S OFFICE ON THE 5th

DAY OF June, 2010, AT 12:15 A.M., BOOK 70 PAGE 78

RECEPTION # 201004957

Robyn Holmes
COUNTY CLERK

Dennis Reilly
DEPUTY

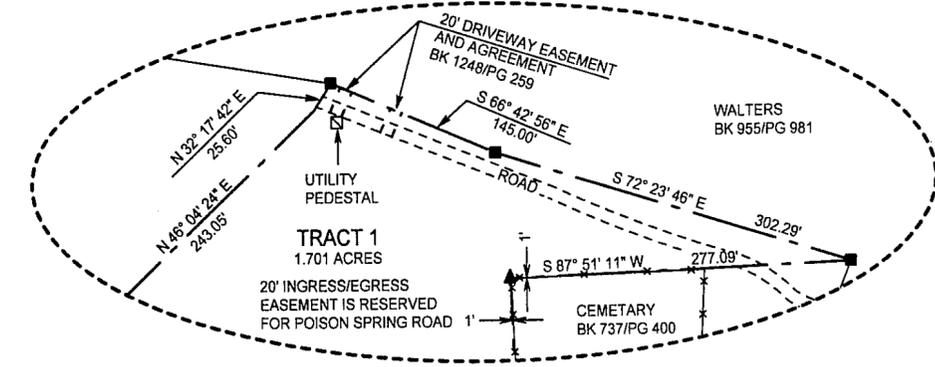

**DETAIL
NOT TO SCALE**

NOTE: BOOK AND PAGE NUMBERS REFERRED TO ARE OF THE RECORDS OF OTERO COUNTY, NEW MEXICO, OBTAINED FROM THE FILES OF THE OTERO COUNTY ASSESSOR'S OFFICE.

Klad Zimmerle
Professional Land Surveyor

REC DATE: 6/8/10 REC TIME: 12:18:34 PM INSTR#: 201004957 CLK: DR
OTERO COUNTY, ROBYN HOLMES COUNTY CLERK PAGE 1 OF 1



PATTERSON CoE-10-Ex-24

ALAMOTERO LAND SURVEYS, P.C. PROFESSIONAL LAND SURVEYORS
1101 NORTH FLORIDA AVENUE
ALAMOGORDO, NEW MEXICO
PHONE 575-437-7074 FAX 575-437-7075
COPYRIGHT © 2010 ALAMOTERO LAND SURVEYS, P.C.

DATE: 03/23/10 SCALE: 1" = 200'
DRAWN BY: LTR JOB NO.: 10-0083
CHECKED BY: KZ SHEET 2 OF 2