
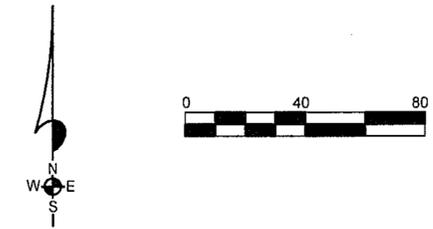


CLAIM OF EXEMPTION
5 YEAR HOLD
A SURVEY PLAT OF TWO TRACTS OF LAND IN
LOT 13, SECTION 5, T16S, R11E, NMPM
OTERO COUNTY, NEW MEXICO

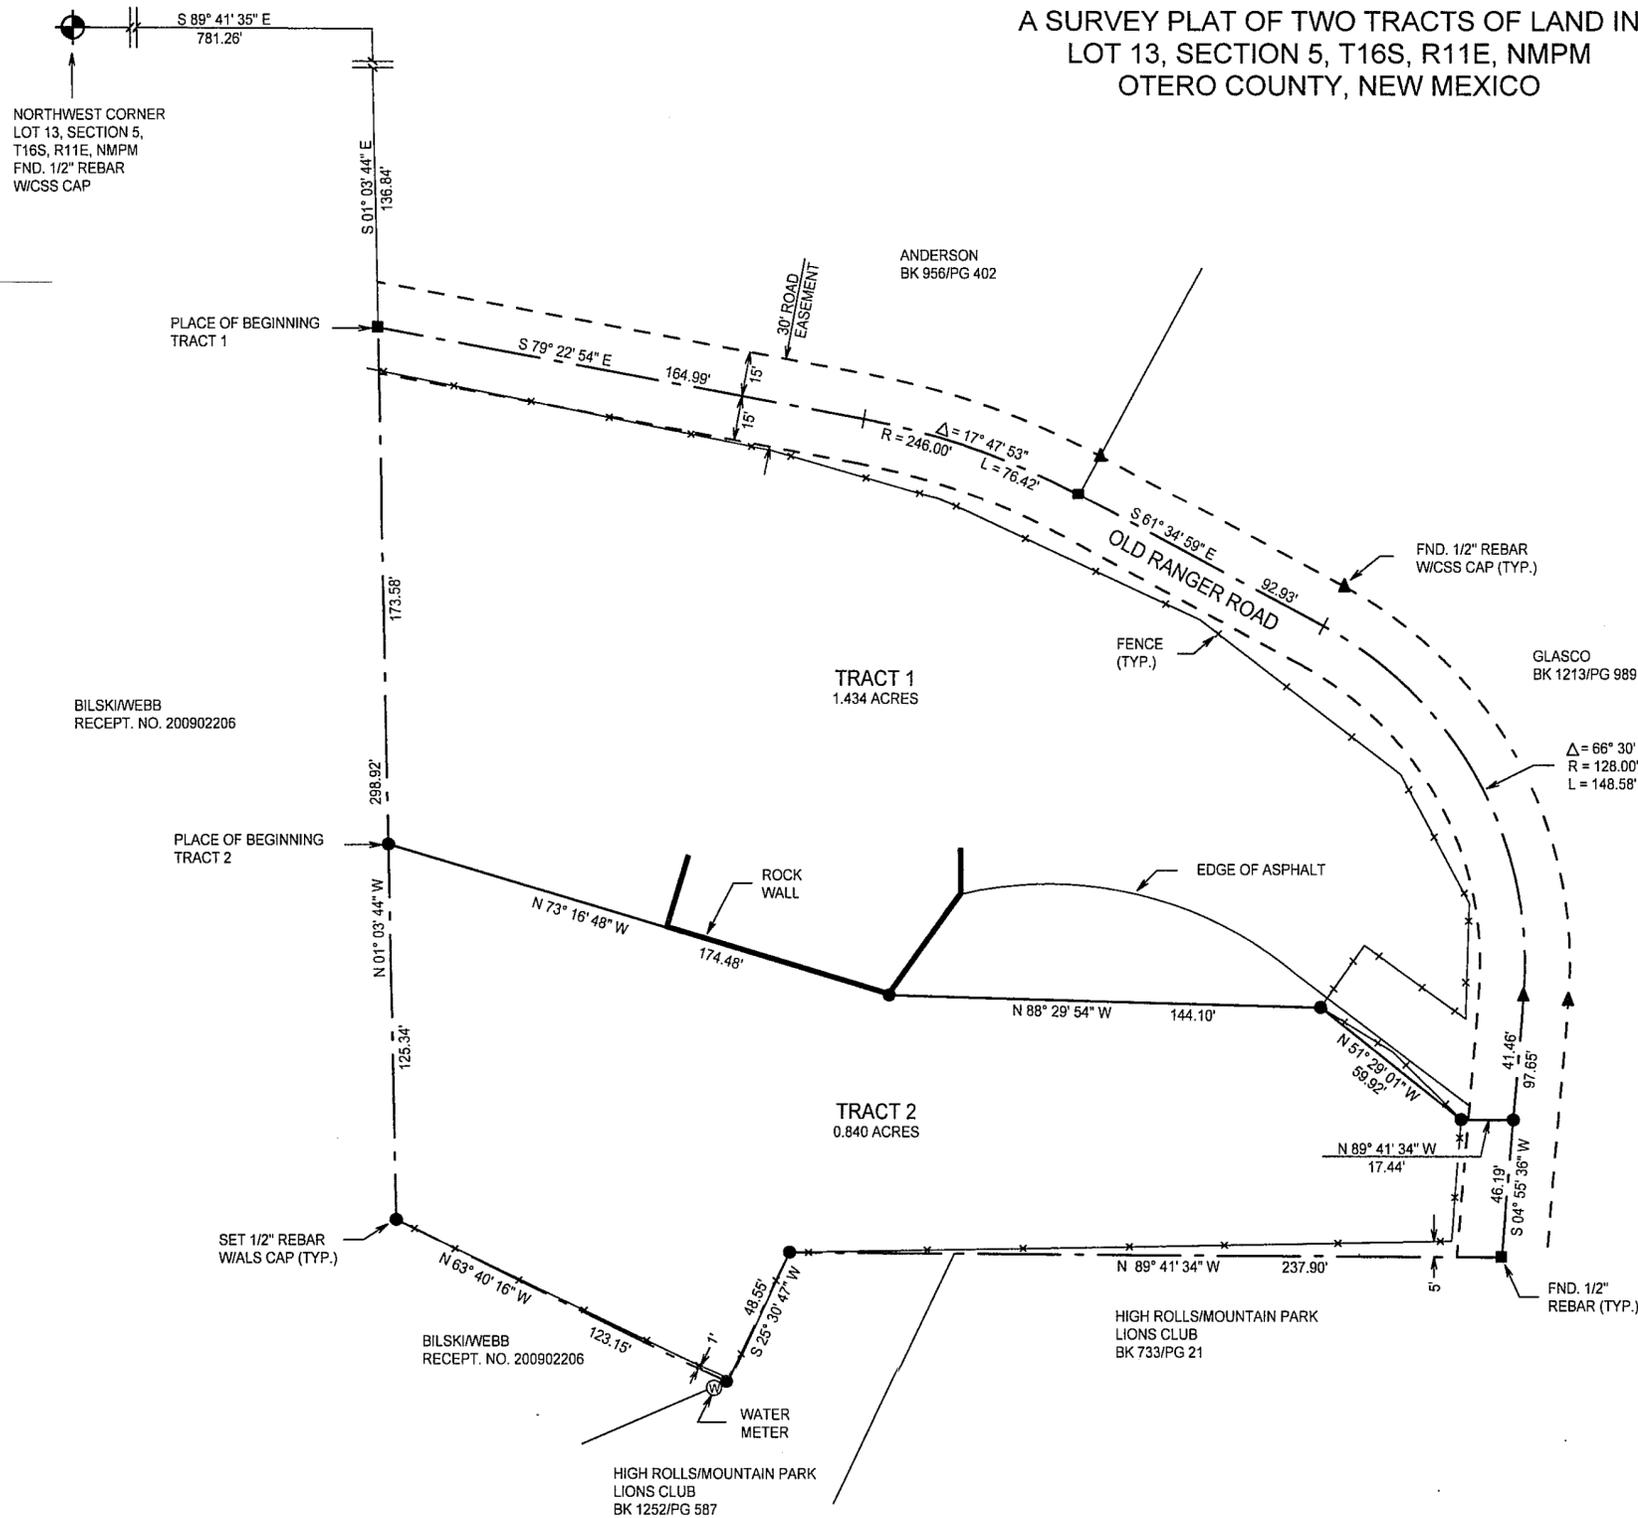

DESCRIPTION - TRACT ONE

A TRACT OF LAND IN LOT 13, SECTION 5, T16S, R11E, NMPM, DESCRIBED BY METES AND BOUNDS AS FOLLOWS:

STARTING AT THE NORTHWEST CORNER OF SAID LOT 13 AND GOING S89°41'35"E ALONG THE NORTH LINE OF SAID LOT 13 A DISTANCE OF 781.26 FEET; THENCE S01°03'44"E A DISTANCE OF 136.84 FEET TO THE CENTERLINE OF A 30-FOOT ROAD EASEMENT AND THE PLACE OF BEGINNING OF THE TRACT OF LAND HEREIN DESCRIBED; THENCE S79°22'54"E ALONG SAID CENTERLINE A DISTANCE OF 164.99 FEET; THENCE ALONG SAID CENTERLINE ALONG THE ARC OF A CURVE TO THE RIGHT WHOSE CENTRAL ANGLE IS 17°47'53" AND WHOSE RADIUS IS 246.00 FEET AN ARC DISTANCE OF 76.42 FEET; THENCE S61°34'59"E ALONG SAID CENTERLINE A DISTANCE OF 92.93 FEET; THENCE ALONG SAID CENTERLINE ALONG THE ARC OF A CURVE TO THE RIGHT WHOSE CENTRAL ANGLE IS 66°30'37" AND WHOSE RADIUS IS 128.00 FEET AN ARC DISTANCE OF 148.58 FEET; THENCE S04°55'36"W ALONG SAID CENTERLINE A DISTANCE OF 41.46 FEET; THENCE N89°41'34"W A DISTANCE OF 17.44 FEET; THENCE N51°29'01"W A DISTANCE OF 59.92 FEET; THENCE N88°29'54"W A DISTANCE OF 144.10 FEET; THENCE N73°16'48"W A DISTANCE OF 174.48 FEET; THENCE N01°03'44"W A DISTANCE OF 173.58 FEET TO THE SAID PLACE OF BEGINNING, AND CONTAINING 1.434 ACRES, MORE OR LESS.

SUBJECT TO ANY RIGHTS-OF-WAY OR OTHER EASEMENTS AS GRANTED OR RESERVED BY INSTRUMENTS OF RECORD OR AS NOW EXISTING ON SAID TRACT.

DESCRIPTION - TRACT TWO

A TRACT OF LAND IN LOT 13, SECTION 5, T16S, R11E, NMPM, DESCRIBED BY METES AND BOUNDS AS FOLLOWS:

STARTING AT THE NORTHWEST CORNER OF SAID LOT 13 AND GOING S89°41'35"E ALONG THE NORTH LINE OF SAID LOT 13 A DISTANCE OF 781.26 FEET; THENCE S01°03'44"E A DISTANCE OF 310.42 FEET TO THE PLACE OF BEGINNING OF THE TRACT OF LAND HEREIN DESCRIBED; THENCE S73°16'48"E A DISTANCE OF 174.48 FEET; THENCE S88°29'54"E A DISTANCE OF 144.10 FEET; THENCE S15°29'01"E A DISTANCE OF 59.92 FEET; THENCE S89°41'34"E A DISTANCE OF 17.44 FEET TO THE CENTERLINE OF A 30-FOOT ROAD EASEMENT; THENCE S04°55'36"W ALONG SAID CENTERLINE A DISTANCE OF 46.19 FEET; THENCE N89°41'34"W A DISTANCE OF 237.90 FEET; THENCE S25°30'47"W A DISTANCE OF 48.55 FEET; THENCE N63°40'16"W A DISTANCE OF 123.15 FEET; THENCE N01°03'44"W A DISTANCE OF 125.34 FEET TO THE SAID PLACE OF BEGINNING, AND CONTAINING 0.840 ACRES, MORE OR LESS.

SUBJECT TO ANY RIGHTS-OF-WAY OR OTHER EASEMENTS AS GRANTED OR RESERVED BY INSTRUMENTS OF RECORD OR AS NOW EXISTING ON SAID TRACT.

CERTIFICATE

I, KLAID ZIMMERLE, A NEW MEXICO LICENSED PROFESSIONAL SURVEYOR, CERTIFY THAT I CONDUCTED AND AM RESPONSIBLE FOR THIS SURVEY, THAT THIS SURVEY IS TRUE AND CORRECT TO THE BEST OF MY KNOWLEDGE AND BELIEF, AND THAT THIS SURVEY AND PLAT MEETS THE MINIMUM STANDARDS FOR SURVEYING IN NEW MEXICO.



NOTE: IF THE SEAL IS NOT RED OR EMBOSSED AND THE SIGNATURE PLACK, THEN THIS IS AN UNAUTHORIZED COPY AND THE CERTIFICATIONS ARE NULL AND VOID.

NOTE: THESE TRACTS MAY NOT BE RESUBDIVIDED, FOR FIVE (5) YEARS, UNLESS THE APPROPRIATE SUBDIVISION PROCEDURE IS FOLLOWED.

NOTE: BOOK AND PAGE NUMBERS REFERRED TO ARE OF THE RECORDS OF OTERO COUNTY, NEW MEXICO, OBTAINED FROM THE FILES OF THE OTERO COUNTY ASSESSOR'S OFFICE.

INDEXING INFORMATION FOR COUNTY CLERK

OWNER(S):
SECTION(S): 5 TOWNSHIP(S): 16 S RANGE(S): 11 E
SUBDIVISION:
FILING AND RECORDING

FILED FOR RECORD IN THE OTERO COUNTY CLERK'S OFFICE ON THE 9th
DAY OF June, 2010, AT 10:42 A.M. BOOK 40 PAGE 79
P.M.

RECEPTION # 201004984
County Clerk: Rabyrn James
Deputy: Heather Morrison

REYNOLDS COE-10-EX-37

ALAMOTERO LAND SURVEYS, P.C. PROFESSIONAL LAND SURVEYORS
1101 NORTH FLORIDA AVENUE
ALAMOGORDO, NEW MEXICO
PHONE 575-437-7074 FAX 575-437-7075
COPYRIGHT © 2010 ALAMOTERO LAND SURVEYS, P.C.

DATE: 05/14/10 SCALE: 1" = 40'
DRAWN BY: LTR JOB NO.: 10-0243
CHECKED BY: KZ SHEET 2 OF 2

LTR/PLAT-1070-0243(5)