


**CLAIM OF EXEMPTION  
5 YEAR HOLD  
A SURVEY PLAT OF TWO TRACTS OF LAND IN THE  
S 1/2 SE 1/4 NW 1/4 OF SECTION 35, T14S, R9E, NMPM  
OTERO COUNTY, NEW MEXICO**

LTR/PLAT-10

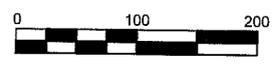

NOTE: THESE TRACTS MAY NOT BE RESUBDIVIDED, FOR FIVE (5) YEARS, UNLESS THE APPROPRIATE SUBDIVISION PROCEDURE IS FOLLOWED.

PREVIOUS SURVEY RECORDED AT RECEIPT NO. 200706692, CONSTRUCTION SURVEYING SERVICES, JOB # 07-746

**DESCRIPTION - TRACT ONE**

A TRACT OF LAND IN THE S1/2 SE1/4 NW/4 OF SECTION 35, T14S, R9E, NMPM, DESCRIBED BY METES AND BOUNDS AS FOLLOWS:

STARTING AT THE WEST ONE-QUARTER CORNER OF SAID SECTION 35 AND GOING S89°32'00"E ALONG THE EAST/WEST CENTERLINE OF SAID SECTION 35 A DISTANCE OF 1335.82 FEET TO THE PLACE OF BEGINNING OF THE TRACT OF LAND HEREIN DESCRIBED; THENCE N00°22'20"E A DISTANCE OF 665.10 FEET; THENCE S89°30'13"E A DISTANCE OF 668.12 FEET; THENCE S00°24'15"W A DISTANCE OF 664.75 FEET; THENCE N89°32'00"W A DISTANCE OF 667.75 FEET TO THE SAID PLACE OF BEGINNING, AND CONTAINING 10.196 ACRES, MORE OR LESS.

SUBJECT TO ANY RIGHTS-OF-WAY OR OTHER EASEMENTS AS GRANTED OR RESERVED BY INSTRUMENTS OF RECORD OR AS NOW EXISTING ON SAID TRACT.

**DESCRIPTION - TRACT TWO**

A TRACT OF LAND IN THE S1/2 SE1/4 NW/4 OF SECTION 35, T14S, R9E, NMPM, DESCRIBED BY METES AND BOUNDS AS FOLLOWS:


STARTING AT THE WEST ONE-QUARTER CORNER OF SAID SECTION 35 AND GOING S89°32'00"E ALONG THE EAST/WEST CENTERLINE OF SAID SECTION 35 A DISTANCE OF 2003.57 FEET TO THE PLACE OF BEGINNING OF THE TRACT OF LAND HEREIN DESCRIBED; THENCE N00°24'15"E A DISTANCE OF 664.75 FEET; THENCE S89°30'13"E A DISTANCE OF 668.45 FEET; THENCE S00°26'10"W A DISTANCE OF 664.40 FEET; THENCE N89°32'00"W A DISTANCE OF 668.07 FEET TO THE SAID PLACE OF BEGINNING, AND CONTAINING 10.195 ACRES, MORE OR LESS.

SUBJECT TO ANY RIGHTS-OF-WAY OR OTHER EASEMENTS AS GRANTED OR RESERVED BY INSTRUMENTS OF RECORD OR AS NOW EXISTING ON SAID TRACT.

**CERTIFICATE**  
I, KLAID ZIMMERLE, A NEW MEXICO LICENSED PROFESSIONAL SURVEYOR, CERTIFY THAT I CONDUCTED AND AM RESPONSIBLE FOR THIS SURVEY, THAT THIS SURVEY IS TRUE AND CORRECT TO THE BEST OF MY KNOWLEDGE AND BELIEF, AND THAT THIS SURVEY AND PLAT MEETS THE MINIMUM STANDARDS FOR SURVEYING IN NEW MEXICO.



NOTE: IF THE SEAL IS NOT RED OR EMBOSSED AND THE SIGNATURE BLACK, THEN THIS IS AN UNAUTHORIZED COPY AND THE CERTIFICATION IS NULL AND VOID.

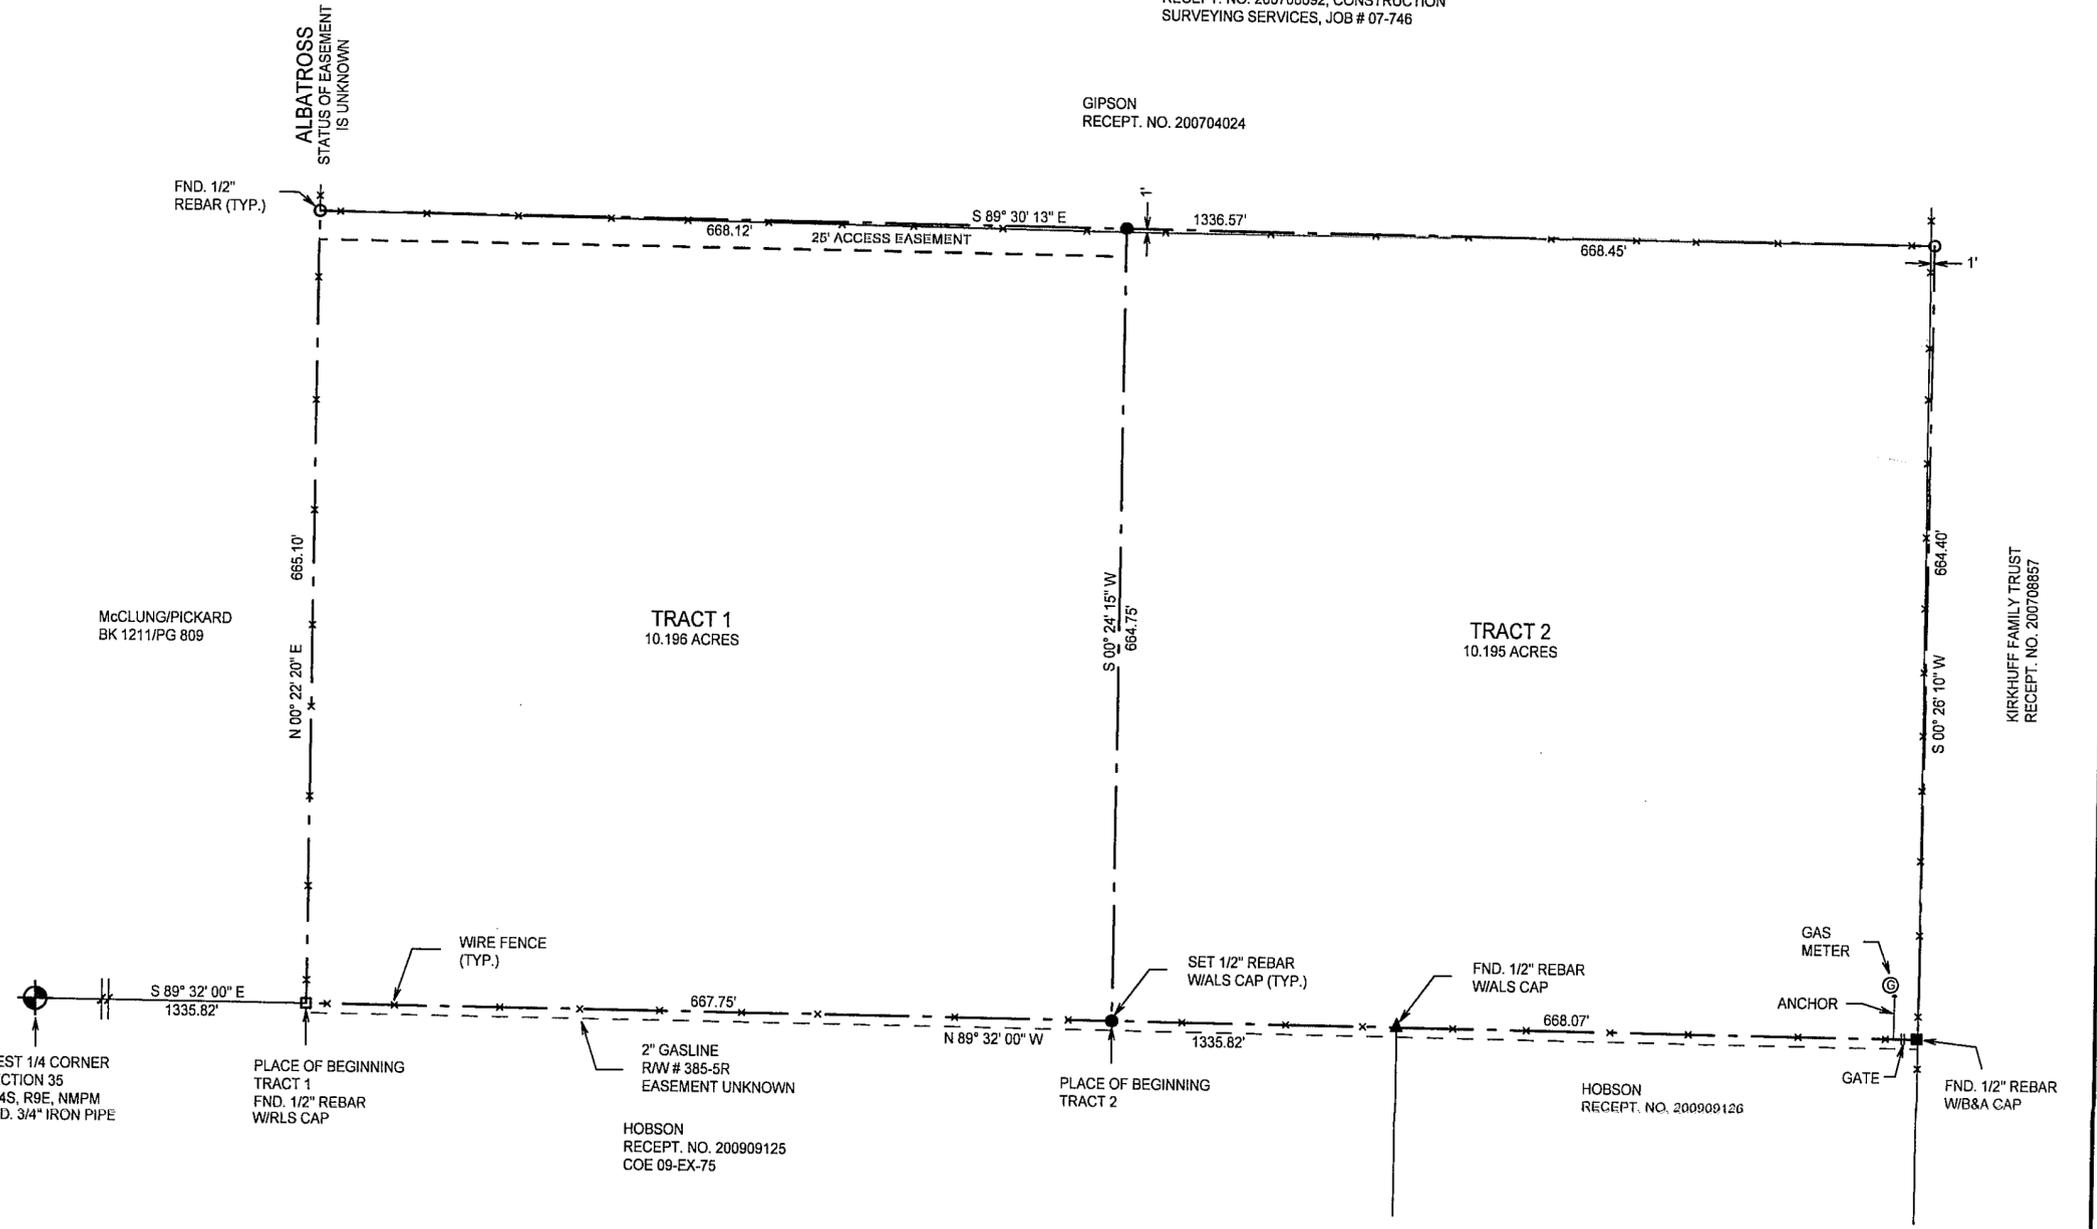

**INDEXING INFORMATION FOR COUNTY CLERK**  
OWNER(S): \_\_\_\_\_

SECTION(S): 35 TOWNSHIP(S): 14 S RANGE(S): 9 E

SUBDIVISION: \_\_\_\_\_

**FILING AND RECORDING**  
FILED FOR RECORD IN THE OTERO COUNTY CLERK'S OFFICE ON THE 23  
DAY OF June, 2010, AT 1:44 A.M., BOOK 70 PAGE 81

RECEPTION # 201005428  
Robyn Holmes COUNTY CLERK  
Chris Jenks DEPUTY

NOTE: BOOK AND PAGE NUMBERS REFERRED TO ARE OF THE RECORDS OF OTERO COUNTY, NEW MEXICO, OBTAINED FROM THE FILES OF THE OTERO COUNTY ASSESSOR'S OFFICE.

**SEIFERS COE-10-EX-41**

**ALAMOTERO LAND SURVEYS, P.C.**  
1101 NORTH FLORIDA AVENUE  
ALAMOGORDO, NEW MEXICO  
PHONE 575-437-7074 FAX 575-437-7075  
COPYRIGHT © 2010 ALAMOTERO LAND SURVEYS, P.C.

DATE: 05/20/10 SCALE: 1" = 100'  
DRAWN BY: LTR JOB NO.: 10-0294  
CHECKED BY: KZ SHEET 2 OF 2

