


A SURVEY PLAT OF A 20 FOOT INGRESS/EGRESS EASEMENT IN THE
NW 1/4 NW 1/4 NW 1/4 OF SECTION 15, T15S, R11E, NMPM, OTERO COUNTY, NEW MEXICO

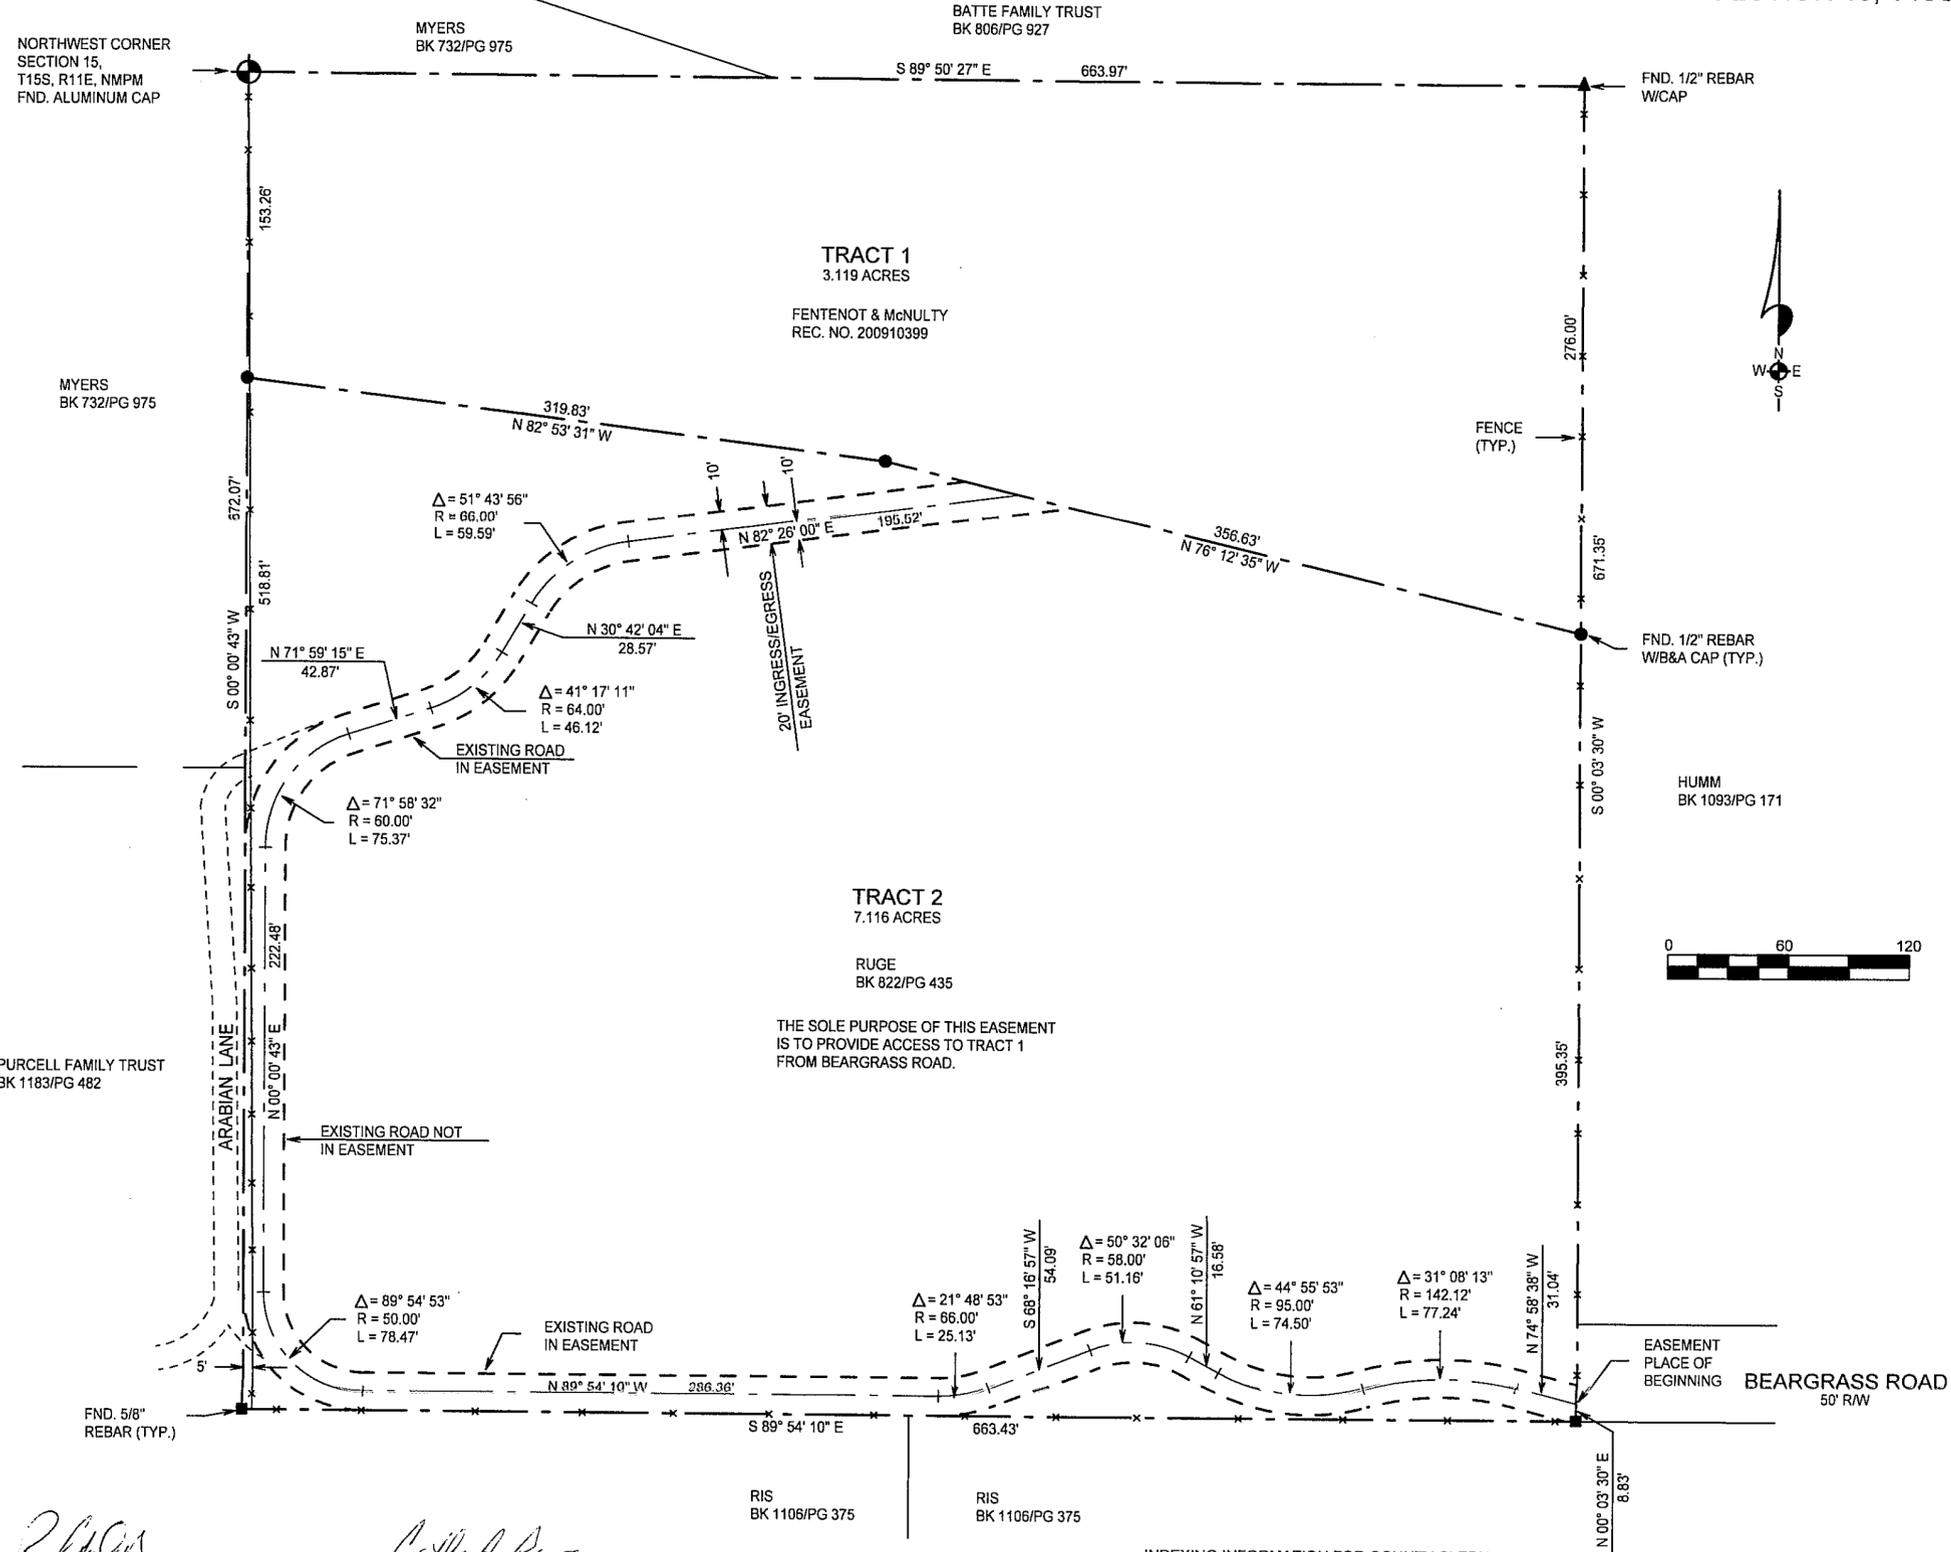

DESCRIPTION - 20-FOOT INGRESS/EGRESS EASEMENT

A 20-FOOT INGRESS/EGRESS EASEMENT IN THE NW1/4 NW1/4 NW1/4 OF SECTION 15, T15S, R11E, NMPM, LYING 10-FEET ON EACH SIDE OF THE FOLLOWING DESCRIBED CENTERLINE:

STARTING AT THE NORTHWEST CORNER OF SAID SECTION 15 AND GOING S00°00'43\"/>

SUBJECT TO ANY RIGHTS-OF-WAY OR OTHER EASEMENTS AS GRANTED OR RESERVED BY INSTRUMENTS OF RECORD OR AS NOW EXISTING ON SAID TRACT.

CERTIFICATE
I, KLAD ZIMMERLE, A NEW MEXICO LICENSED PROFESSIONAL SURVEYOR, CERTIFY THAT I CONDUCTED AND AM RESPONSIBLE FOR THIS SURVEY, THAT THIS SURVEY IS TRUE AND CORRECT TO THE BEST OF MY KNOWLEDGE AND BELIEF, AND THAT THIS SURVEY AND PLAT MEETS THE MINIMUM STANDARDS FOR SURVEYING IN NEW MEXICO.



NOTE:
IF THE SEAL IS NOT RED OR EMBOSSED AND THE SIGNATURE BLACK, THEN THIS IS AN UNAUTHORIZED COPY AND THE CERTIFICATIONS ARE NULL AND VOID.

NOTE:
BOOK AND PAGE NUMBERS REFERRED TO ARE OF THE RECORDS OF OTERO COUNTY, NEW MEXICO, OBTAINED FROM THE FILES OF THE OTERO COUNTY ASSESSOR'S OFFICE.

Robert D. Ruge
ROBERT D. RUGE
ACKNOWLEDGEMENT
STATE OF NEW MEXICO)
COUNTY OF OTERO)
THE FOREGOING INSTRUMENT WAS ACKNOWLEDGED BEFORE ME THIS 20th DAY OF August, 2010.
WITNESS MY HAND AND SEAL ON THIS DAY AND YEAR LAST WRITTEN ABOVE
MY COMMISSION EXPIRES: 04/26/2011 *L. Tanya Boyce* NOTARY PUBLIC



INDEXING INFORMATION FOR COUNTY CLERK
OWNER(S):
SECTION(S): 15 TOWNSHIP(S): 15 S RANGE(S): 11 E
SUBDIVISION:
FILING AND RECORDING
FILED FOR RECORD IN THE OTERO COUNTY CLERK'S OFFICE ON THE 24 DAY OF Aug, 2010, AT 1:02 A.M., BOOK 70 PAGE 96
RECEPTION # 201007842
Robyn Holmes COUNTY CLERK
Chris Deriski DEPUTY



ALAMOTERO LAND SURVEYS, P.C. PROFESSIONAL LAND SURVEYORS
1101 NORTH FLORIDA AVENUE
ALAMOGORDO, NEW MEXICO
PHONE 575-437-7074 FAX 575-437-7075
COPYRIGHT © 2010 ALAMOTERO LAND SURVEYS, P.C.
DATE: 08/09/10 SCALE: 1\"/>

LTR/PLAT-10