
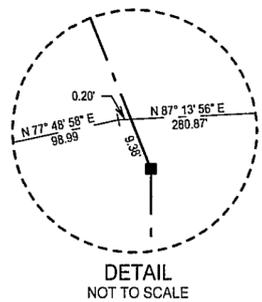
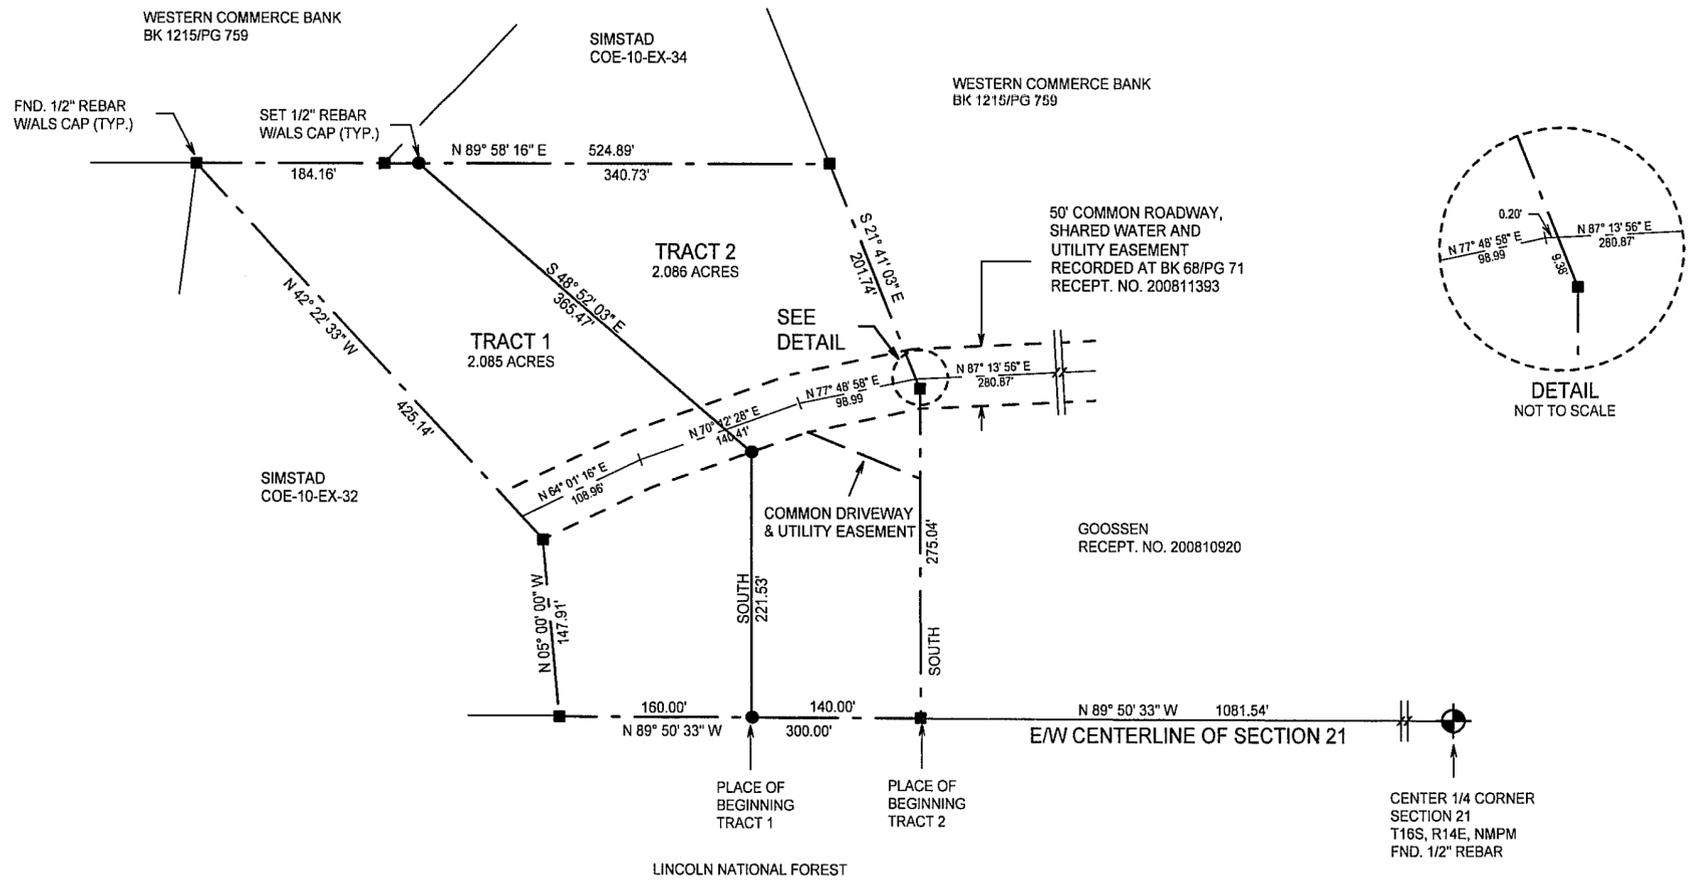


CLAIM OF EXEMPTION  
 FAMILY MEMBER  
 A SURVEY PLAT OF TWO TRACTS OF LAND IN  
 SECTION 21, T16S, R14E, NMPM  
 OTERO COUNTY, NEW MEXICO

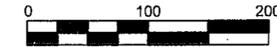

DESCRIPTION - TRACT ONE  
 A TRACT OF LAND IN THE S1/2 NW1/4 OF SECTION 21, T16S, R14E, NMPM, DESCRIBED BY METES AND BOUNDS AS FOLLOWS:  
 STARTING AT THE CENTER ONE-QUARTER CORNER OF SAID SECTION 21 AND GOING N89°50'33\"/>

DESCRIPTION - TRACT TWO  
 A TRACT OF LAND IN THE S1/2 NW1/4 OF SECTION 21, T16S, R14E, NMPM, DESCRIBED BY METES AND BOUNDS AS FOLLOWS:  
 STARTING AT THE CENTER ONE-QUARTER CORNER OF SAID SECTION 21 AND GOING N89°50'33\"/>

CERTIFICATE  
 I, KLAD ZIMMERLE, A NEW MEXICO LICENSED PROFESSIONAL SURVEYOR, CERTIFY THAT I CONDUCTED AND AM RESPONSIBLE FOR THIS SURVEY, THAT THIS SURVEY IS TRUE AND CORRECT TO THE BEST OF MY KNOWLEDGE AND BELIEF, AND THAT THIS SURVEY AND PLAT MEETS THE MINIMUM STANDARDS FOR SURVEYING IN NEW MEXICO.



NOTE:  
 IF THE SEAL IS NOT RED OR EMBOSSED AND THE SIGNATURE IS BLACK THEN THIS IS AN UNAUTHORIZED COPY AND THE CERTIFICATIONS ARE NULL AND VOID.

INDEXING INFORMATION FOR COUNTY CLERK  
 OWNER(S):  
 SECTION(S): 21 TOWNSHIP(S): 16 S RANGE(S): 14 E  
 SUBDIVISION:  
 FILING AND RECORDING  
 FILED FOR RECORD IN THE OTERO COUNTY CLERK'S OFFICE ON THE 24 DAY OF Aug, 2010, AT 4:23 P.M. BOOK 70 PAGE 97  
 RECEPTION # 2010 07856  
 Robyn Holmes COUNTY CLERK  
 Chris Lenaki DEPUTY



NOTE:  
 BOOK AND PAGE NUMBERS REFERRED TO ARE OF THE RECORDS OF OTERO COUNTY, NEW MEXICO, OBTAINED FROM THE FILES OF THE OTERO COUNTY ASSESSOR'S OFFICE.

SMITH COE-10-EX-54

**ALAMOTERO LAND SURVEYS, P.C.** PROFESSIONAL LAND SURVEYORS  
 1101 NORTH FLORIDA AVENUE  
 ALAMOGORDO, NEW MEXICO  
 PHONE 575-437-7074 FAX 575-437-7075  
 COPYRIGHT © 2010 ALAMOTERO LAND SURVEYS, P.C.

DATE: 07/28/10 SCALE: 1" = 100'  
 DRAWN BY: LTR JOB NO.: 10-0354  
 CHECKED BY: KZ SHEET 2 OF 2

LTR/PLAT-10/10-0654(F)