
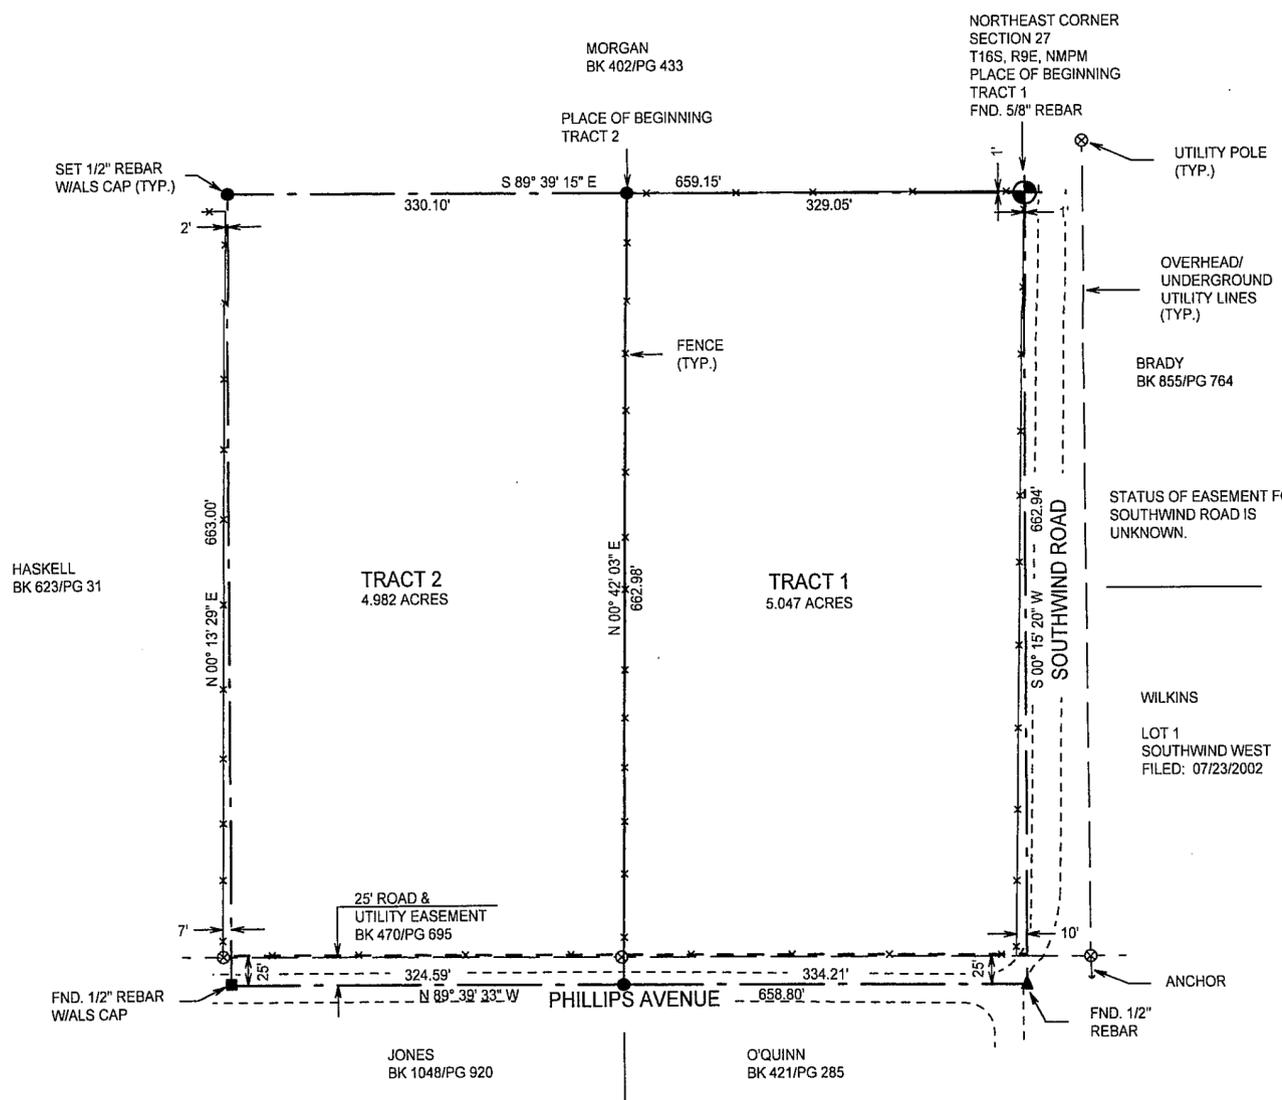


**CLAIM OF EXEMPTION
5 YEAR HOLD**
A SURVEY PLAT OF TWO TRACTS OF LAND IN THE
N 1/2 NE 1/4 OF SECTION 27, T16S, R9E, NMPM
OTERO COUNTY, NEW MEXICO

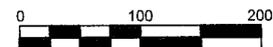

DESCRIPTION - TRACT ONE

A TRACT OF LAND IN THE N1/2 NE1/4 OF SECTION 27, T16S, R9E, NMPM, DESCRIBED BY METES AND BOUNDS AS FOLLOWS:

BEGINNING AT THE NORTHEAST CORNER OF SAID SECTION 27 AND GOING S00°15'20"W ALONG THE EAST LINE OF SAID SECTION 27 A DISTANCE OF 662.94 FEET; THENCE N89°39'33"W A DISTANCE OF 334.21 FEET; THENCE N00°42'03"E ALONG AN EXISTING FENCE LINE A DISTANCE OF 662.98 FEET; THENCE S89°39'15"E A DISTANCE OF 329.05 FEET TO THE SAID PLACE OF BEGINNING, AND CONTAINING 5.047 ACRES, MORE OR LESS.

SUBJECT TO ANY RIGHTS-OF-WAY OR OTHER EASEMENTS AS GRANTED OR RESERVED BY INSTRUMENTS OF RECORD OR AS NOW EXISTING ON SAID TRACT.

DESCRIPTION - TRACT TWO

A TRACT OF LAND IN THE N1/2 NE1/4 OF SECTION 27, T16S, R9E, NMPM, DESCRIBED BY METES AND BOUNDS AS FOLLOWS:

STARTING AT THE NORTHEAST CORNER OF SAID SECTION 27 AND GOING N89°39'15"W ALONG THE NORTH LINE OF SAID SECTION 27 A DISTANCE OF 329.05 FEET TO THE PLACE OF BEGINNING OF THE TRACT OF LAND HEREIN DESCRIBED; THENCE S00°42'03"W ALONG AN EXISTING FENCE LINE A DISTANCE OF 662.98 FEET; THENCE N89°39'33"W A DISTANCE OF 324.59 FEET; THENCE N00°13'29"E A DISTANCE OF 663.00 FEET; THENCE S89°39'15"E A DISTANCE OF 330.10 FEET TO THE SAID PLACE OF BEGINNING, AND CONTAINING 4.982 ACRES, MORE OR LESS.

SUBJECT TO ANY RIGHTS-OF-WAY OR OTHER EASEMENTS AS GRANTED OR RESERVED BY INSTRUMENTS OF RECORD OR AS NOW EXISTING ON SAID TRACT.

CERTIFICATE

I, KLAD ZIMMERLE, A NEW MEXICO LICENSED PROFESSIONAL SURVEYOR, CERTIFY THAT I CONDUCTED AND AM RESPONSIBLE FOR THIS SURVEY, THAT THIS SURVEY IS TRUE AND CORRECT TO THE BEST OF MY KNOWLEDGE AND BELIEF, AND THAT THIS SURVEY AND PLAT MEETS THE MINIMUM STANDARDS FOR SURVEYING IN NEW MEXICO.



NOTE: IF THE SEAL IS NOT RED OR EMBOSSED AND THE SIGNATURE IS BLACK, THEN THIS IS AN UNAUTHORIZED COPY AND THE CERTIFICATIONS ARE NULL AND VOID.

INDEXING INFORMATION FOR COUNTY CLERK

OWNER(S): _____
SECTION(S): 27 TOWNSHIP(S): 16 S RANGE(S): 9 E
SUBDIVISION: _____

FILING AND RECORDING

FILED FOR RECORD IN THE OTERO COUNTY CLERK'S OFFICE ON THE 20th
DAY OF Sept, 2010, AT _____ A.M., BOOK _____ PAGE _____
P.M.

RECEPTION # 201009041
Robyn Holmes
COUNTY CLERK


Christina New
DEPUTY

NOTE: BOOK AND PAGE NUMBERS REFERRED TO ARE OF THE RECORDS OF OTERO COUNTY, NEW MEXICO, OBTAINED FROM THE FILES OF THE OTERO COUNTY ASSESSOR'S OFFICE.

NOTE: THESE TRACTS MAY NOT BE RESUBDIVIDED, FOR FIVE (5) YEARS, UNLESS THE APPROPRIATE SUBDIVISION PROCEDURE IS FOLLOWED.

COE-10-Ex-57

WILKINS

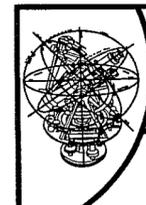

ALAMOTERO LAND SURVEYS, P.C. PROFESSIONAL LAND SURVEYORS
1101 NORTH FLORIDA AVENUE
ALAMOGORDO, NEW MEXICO
PHONE 575-437-7074 FAX 575-437-7075
COPYRIGHT © 2010 ALAMOTERO LAND SURVEYS, P.C.

DATE: 08/24/10 SCALE: 1" = 100'
DRAWN BY: LTR JOB NO.: 10-0494
CHECKED BY: KZ SHEET 2 OF 2

LTR/PLAT-10/10-0494(S)