


**CLAIM OF EXEMPTION
RE-ALIGN TRACT LINES
A SURVEY PLAT OF THREE TRACTS OF LAND IN
SECTIONS 21, 22, 27, 28, 33 AND 34, T14S, R9E, NMPM
OTERO COUNTY, NEW MEXICO**

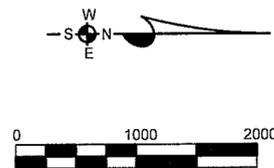


DESCRIPTION - TRACT ONE
A TRACT OF LAND IN THE SE1/4 OF SECTION 21, THE SW1/4 OF SECTION 22, THE W1/2 OF SECTION 27 AND THE NE1/4 OF SECTION 28, T14S, R9E, NMPM, DESCRIBED BY METES AND BOUNDS AS FOLLOWS:
STARTING AT THE NORTHEAST CORNER OF SAID SECTION 28 AND GOING N89°12'37"W ALONG THE NORTH LINE OF SAID SECTION 28 A DISTANCE OF 1347.62 FEET TO THE PLACE OF BEGINNING OF THE TRACT OF LAND HEREIN DESCRIBED; THENCE N01°18'57"E A DISTANCE OF 89.87 FEET TO THE SOUTH RIGHT-OF-WAY LINE OF TULIE GATE ROAD; THENCE S89°33'20"E ALONG SAID RIGHT-OF-WAY LINE A DISTANCE OF 2006.68 FEET; THENCE ALONG SAID RIGHT-OF-WAY LINE ALONG THE ARC OF A CURVE TO THE RIGHT WHOSE CENTRAL ANGLE IS 14°02'00" AND WHOSE RADIUS IS 1880.14 FEET AN ARC DISTANCE OF 460.50 FEET; THENCE ALONG SAID RIGHT-OF-WAY LINE ALONG THE ARC OF A CURVE TO THE LEFT WHOSE CENTRAL ANGLE IS 02°08'08" AND WHOSE RADIUS IS 1939.68 FEET AND WHOSE CHORD BEARS S76°35'24"E AN ARC DISTANCE OF 72.29 FEET; THENCE S00°09'16"W A DISTANCE OF 709.73 FEET; THENCE S89°39'55"E A DISTANCE OF 120.16 FEET; THENCE S01°29'38"W A DISTANCE OF 4558.57 FEET; THENCE N89°31'08"W A DISTANCE OF 1337.78 FEET; THENCE N01°39'16"E A DISTANCE OF 3931.45 FEET; THENCE N89°24'58"W A DISTANCE OF 1339.93 FEET; THENCE N01°18'57"E A DISTANCE OF 1315.20 FEET TO THE SAID PLACE OF BEGINNING, AND CONTAINING 203.839 ACRES, MORE OR LESS.

SUBJECT TO ANY RIGHTS-OF-WAY OR OTHER EASEMENTS AS GRANTED OR RESERVED BY INSTRUMENTS OF RECORD OR AS NOW EXISTING ON SAID TRACT.
DESCRIPTION - TRACT TWO
A TRACT OF LAND IN THE SE1/4 OF SECTION 28 AND THE N1/2 OF SECTION 33, T14S, R9E, NMPM, DESCRIBED BY METES AND BOUNDS AS FOLLOWS:
BEGINNING AT THE NORTHEAST CORNER OF SAID SECTION 33 AND GOING S00°11'11"W ALONG THE EAST LINE OF SAID SECTION 33 A DISTANCE OF 2673.90 FEET; THENCE N89°52'19"W A DISTANCE OF 5302.77 FEET; THENCE N00°56'24"E A DISTANCE OF 1328.98 FEET; THENCE S89°57'34"E A DISTANCE OF 1321.44 FEET; THENCE N00°44'45"E A DISTANCE OF 1330.95 FEET; THENCE N89°57'07"E A DISTANCE OF 1316.96 FEET; THENCE N00°58'47"E A DISTANCE OF 2639.94 FEET; THENCE S89°37'27"E A DISTANCE OF 2664.51 FEET; THENCE S01°39'16"W A DISTANCE OF 2620.97 FEET TO THE SAID PLACE OF BEGINNING, AND CONTAINING 443.116 ACRES, MORE OR LESS.

SUBJECT TO ANY RIGHTS-OF-WAY OR OTHER EASEMENTS AS GRANTED OR RESERVED BY INSTRUMENTS OF RECORD OR AS NOW EXISTING ON SAID TRACT.
DESCRIPTION - TRACT THREE
A TRACT OF LAND IN THE SE1/4 OF SECTION 33 AND THE W1/2 OF SECTION 34, T14S, R9E, NMPM, DESCRIBED BY METES AND BOUNDS AS FOLLOWS:
BEGINNING AT THE SOUTHEAST CORNER OF SAID SECTION 33 AND GOING N89°41'33"W ALONG THE SOUTH LINE OF SAID SECTION 33 A DISTANCE OF 2667.94 FEET; THENCE N00°33'08"E A DISTANCE OF 2665.62 FEET; THENCE S89°52'19"E A DISTANCE OF 2650.92 FEET; THENCE N00°11'11"E A DISTANCE OF 1336.95 FEET; THENCE S89°34'32"E A DISTANCE OF 1336.92 FEET; THENCE S00°13'23"W A DISTANCE OF 2671.63 FEET; THENCE N89°40'21"W A DISTANCE OF 1335.21 FEET; THENCE S00°11'11"W A DISTANCE OF 1336.95 FEET TO THE SAID PLACE OF BEGINNING, AND CONTAINING 244.971 ACRES, MORE OR LESS.

SUBJECT TO ANY RIGHTS-OF-WAY OR OTHER EASEMENTS AS GRANTED OR RESERVED BY INSTRUMENTS OF RECORD OR AS NOW EXISTING ON SAID TRACT.
CERTIFICATE
I, KLAD ZIMMERLE, A NEW MEXICO LICENSED PROFESSIONAL SURVEYOR, CERTIFY THAT I CONDUCTED AND AM RESPONSIBLE FOR THIS SURVEY, THAT THIS SURVEY IS TRUE AND CORRECT TO THE BEST OF MY KNOWLEDGE AND BELIEF, AND THAT THIS SURVEY AND PLAT MEETS THE MINIMUM STANDARDS FOR SURVEYING IN NEW MEXICO.

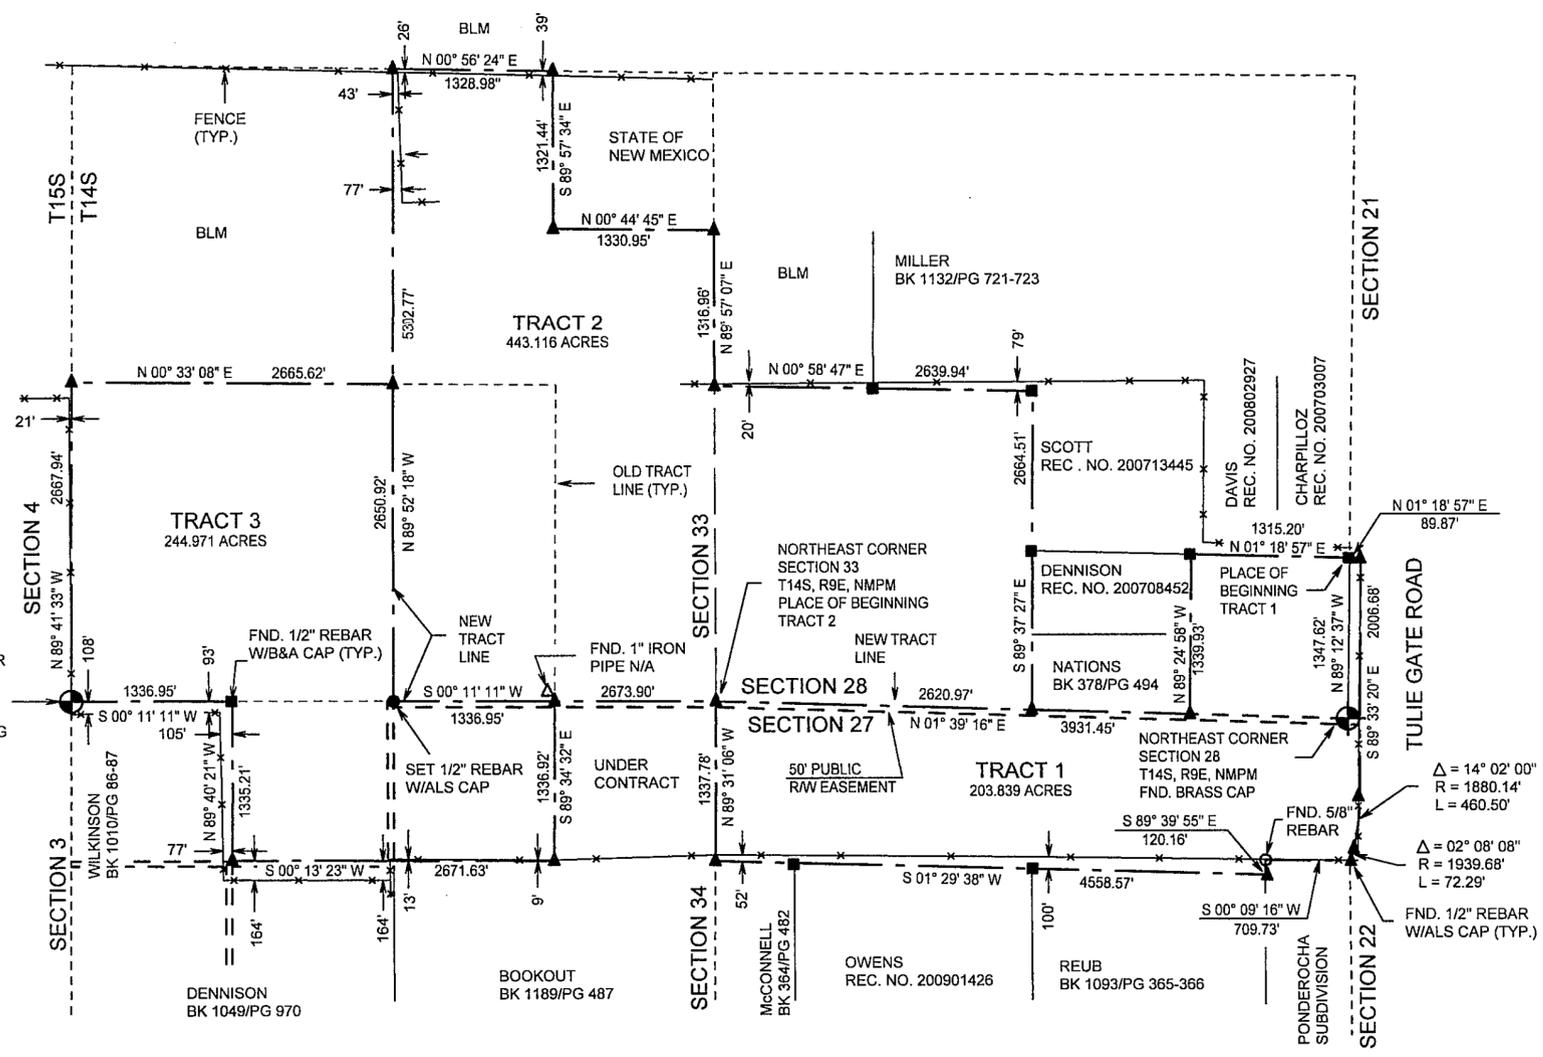

NOTE:
THERE IS AN OVERHEAD ELECTRIC LINE THAT RUNS FROM THE SOUTHEAST CORNER OF SECTION 33 TO THE NORTHEAST CORNER OF SECTION 28.

THE ONLY OFFICIAL GOVERNMENT SURVEY OF T14S, R9E, NMPM, WAS PERFORMED BY FELLOWS AND WILLISON, IN JANUARY, AUGUST, AND SEPTEMBER OF 1867.

IN THE EARLY 1900'S AN UNKNOWN PERSON SET USGLO ONE-QUARTER CORNER MONUMENTS FOR THE SECTION CORNERS THROUGHOUT T14S, R9E, NMPM. THESE MONUMENTS ARE UNDATED AND STAMPED WITH THE WRONG LETTERING.

IN 1942, A USGLO DEPENDENT RE-SURVEY OF THE NORTH BOUNDARY OF T15S, R9E, NMPM STATES THE FOLLOWING ON PAGE 15 OF THE OFFICIAL NOTES FOR THE CORNER FOR SECTIONS 34 AND 35: "THIS IS NOT AN OFFICIAL CORNER AND I REMOVE IT AND BURY IT AGAINST THE CORNER POST". PAGE 16 STATES THE FOLLOWING FOR THE CORNER COMMON TO SECTIONS 33 AND 34: "IT IS NOT AN OFFICIAL CORNER AND I REMOVE IT A BURY IT AGAINST THE CORNER POST".

IN 1970, QUINTON DANIEL, LS, SET THE LOCAL STANDARD FOR SURVEYS IN T14S, R9E, NMPM, BY FOLLOWING THE INSTRUCTIONS IN THE BLM "MANUAL FOR INSTRUCTIONS FOR THE SURVEY OF PUBLIC LANDS OF THE UNITED STATES - 1973". HE RESUBDIVIDED THE ENTIRE TOWNSHIP USING THE BONA FIDE BRASSCAPS ON THE NORTH, SOUTH, EAST AND WEST TOWNSHIP LINES. HE THEN PROVIDED LEGAL DESCRIPTIONS FOR QUIT CLAIMING OR QUIET TITLE ACTION TO ESTABLISH THE FENCED, OCCUPIED OR CLAIMED BOUNDARIES AS THE CORRECT LINES.

THIS STANDARD HAS BEEN FOLLOWED BY OTHER LOCAL SURVEYORS.

NOTE:
BOOK AND PAGE NUMBERS REFERRED TO ARE OF THE RECORDS OF OTERO COUNTY, NEW MEXICO, OBTAINED FROM THE FILES OF THE OTERO COUNTY ASSESSOR'S OFFICE.

INDEXING INFORMATION FOR COUNTY CLERK
OWNER(S): _____
SECTION(S): 21, 22, 27, 28, 33 & 34 TOWNSHIP(S): 14 S RANGE(S): 9 E
SUBDIVISION: _____
FILING AND RECORDING
FILED FOR RECORD IN THE OTERO COUNTY CLERK'S OFFICE ON THE 29th
DAY OF October, 2010, AT 3:09 A.M., BOOK 71 PAGE 27
RECEPTION # 2010096
Robert Holmes COUNTY CLERK
Christina Muro DEPUTY

KLAD ZIMMERLE
NEW MEXICO
Professional Land Surveyor
NOTARIAL SEAL
NOTE:
IF THE SEAL IS NOT RED OR EMBOSSED AND THE SIGNATURE BLACK, THEN THIS IS AN UNAUTHORIZED COPY AND THE CERTIFICATIONS ARE NULL AND VOID.

DENNISON COE-10-EX-50

**ALAMOTERO
LAND
SURVEYS, P.C.**

PROFESSIONAL LAND SURVEYORS
1101 NORTH FLORIDA AVENUE
ALAMOGORDO, NEW MEXICO
PHONE 575-437-7074 FAX 575-437-7075
COPYRIGHT © 2010 ALAMOTERO LAND SURVEYS, P.C.

DATE: 06/30/10 SCALE: 1" = 1000'
DRAWN BY: LTR JOB NO.: 10-0352
CHECKED BY: KZ SHEET 2 OF 2

LTR/PLAT-10