


A SURVEY PLAT OF TWO TRACTS OF LAND IN THE W 1/2 SW 1/4 NE 1/4 OF SECTION 25, T14S, R9E, NMPM, OTERO COUNTY, NEW MEXICO

LTR/PLAT-10

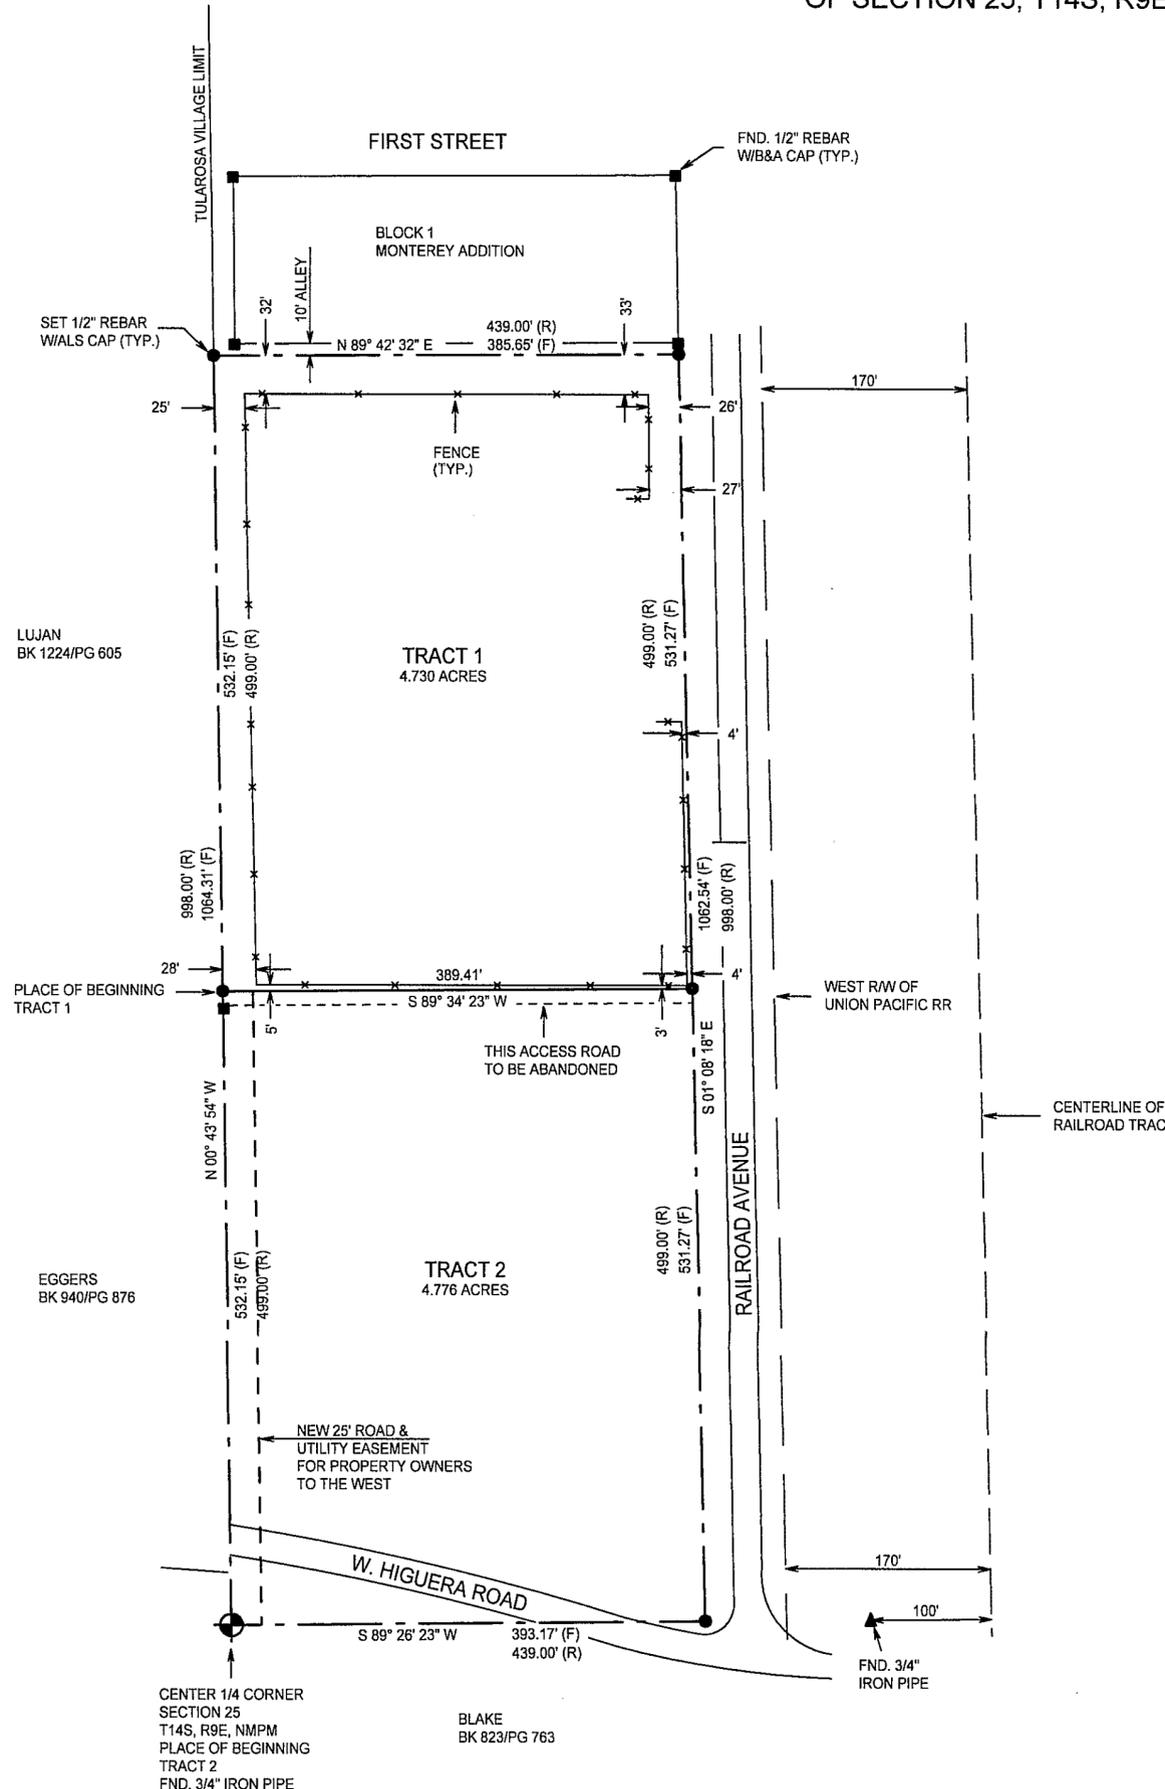

DESCRIPTION - TRACT ONE

A TRACT OF LAND IN THE W1/2 SW1/4 NE1/4 OF SECTION 25, T14S, R9E, NMPM, DESCRIBED BY METES AND BOUNDS AS FOLLOWS:

STARTING AT THE CENTER ONE-QUARTER CORNER OF SAID SECTION 25 AND GOING N00°43'54\"/>

SUBJECT TO ANY RIGHTS-OF-WAY OR OTHER EASEMENTS AS GRANTED OR RESERVED BY INSTRUMENTS OF RECORD OR AS NOW EXISTING ON SAID TRACT.

DESCRIPTION - TRACT TWO

A TRACT OF LAND IN THE W1/2 SW1/4 NE1/4 OF SECTION 25, T14S, R9E, NMPM, DESCRIBED BY METES AND BOUNDS AS FOLLOWS:

BEGINNING AT THE CENTER ONE-QUARTER CORNER OF SAID SECTION 25 AND GOING N00°43'54\"/>

SUBJECT TO ANY RIGHTS-OF-WAY OR OTHER EASEMENTS AS GRANTED OR RESERVED BY INSTRUMENTS OF RECORD OR AS NOW EXISTING ON SAID TRACT.

CERTIFICATE

I, KLAD ZIMMERLE, A NEW MEXICO LICENSED PROFESSIONAL SURVEYOR, CERTIFY THAT I CONDUCTED AND AM RESPONSIBLE FOR THIS SURVEY, THAT THIS SURVEY IS TRUE AND CORRECT TO THE BEST OF MY KNOWLEDGE AND BELIEF, AND THAT THIS SURVEY AND PLAT MEETS THE MINIMUM STANDARDS FOR SURVEYING IN NEW MEXICO.

(Signature: Klad Zimmerle)
 NOTE: IF THE SEAL IS NOT RED OR EMBOSSED AND THE SIGNATURE IS BLACK, THEN THIS IS AN UNAUTHORIZED COPY AND THE CERTIFICATIONS ARE NULL AND VOID.

INDEXING INFORMATION FOR COUNTY CLERK

OWNER(S): _____
 SECTION(S): 25 TOWNSHIP(S): 14 S RANGE(S): 9 E

SUBDIVISION: _____

FILING AND RECORDING

FILED FOR RECORD IN THE OTERO COUNTY CLERK'S OFFICE ON THE 2 DAY OF Nov, 2010, AT 10:49 A.M. BOOK 71 PAGE 30

RECEPTION # 201010210
(Signature: Robyn Holmes) COUNTY CLERK
(Signature: Heather Anne Otero) DEPUTY

CENTER 1/4 CORNER SECTION 25 T14S, R9E, NMPM PLACE OF BEGINNING TRACT 2 FND. 3/4\"/>

BLAKE BK 823/PG 763

(F) = FIELD (R) = RECORD

NOTE: BOOK AND PAGE NUMBERS REFERRED TO ARE OF THE RECORDS OF OTERO COUNTY, NEW MEXICO, OBTAINED FROM THE FILES OF THE OTERO COUNTY ASSESSOR'S OFFICE.

OTERO COUNTY ELECTRIC CO-OP

ALAMOTERO LAND SURVEYS, P.C. PROFESSIONAL LAND SURVEYORS
 1101 NORTH FLORIDA AVENUE
 ALAMOGORDO, NEW MEXICO
 PHONE 575-437-7074 FAX 575-437-7075
 COPYRIGHT © 2010 ALAMOTERO LAND SURVEYS, P.C.

DATE: 11/01/10 SCALE: 1\"/>