
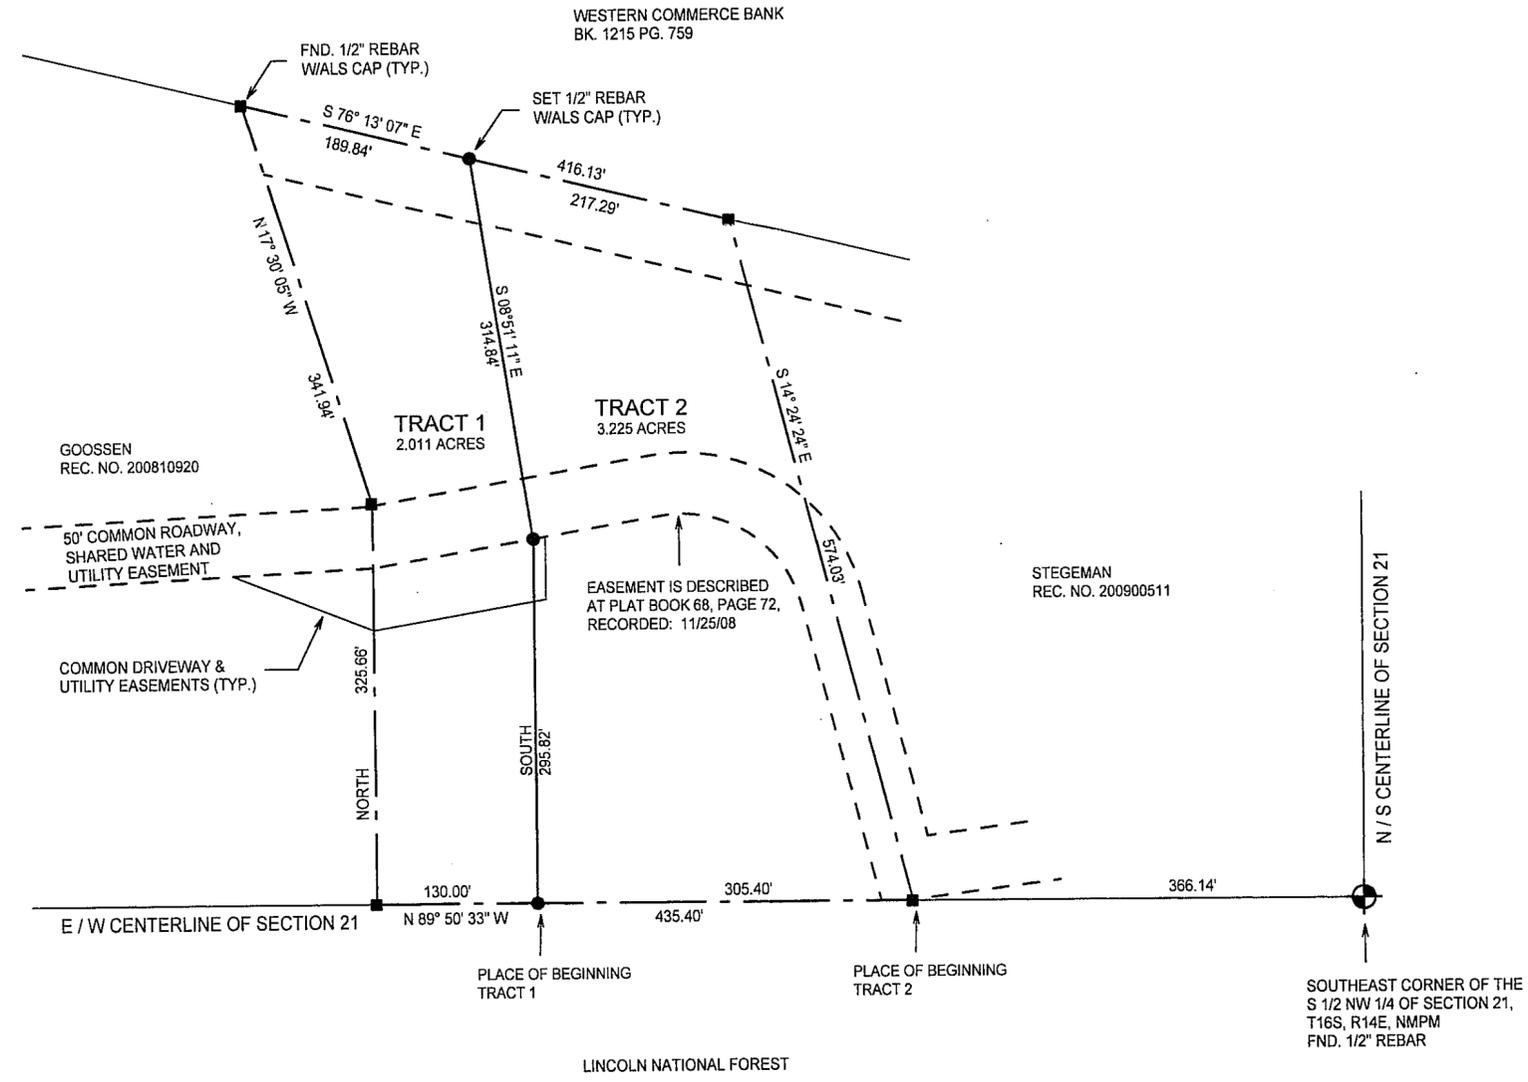


CLAIM OF EXEMPTION
 FAMILY MEMBER
 A SURVEY PLAT OF TWO TRACTS OF LAND IN THE
 S 1/2 NW 1/4 OF SECTION 21, T16S, R14E, NMPM
 OTERO COUNTY, NEW MEXICO

LTR/PLAT-10/10-074

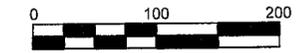

DESCRIPTION -TRACT ONE

A TRACT OF LAND IN THE S1/2 NW1/4 OF SECTION 21, T16S, R14E, NMPM, DESCRIBED BY METES AND BOUNDS AS FOLLOWS:

STARTING AT THE SOUTHEAST CORNER OF SAID S1/2 NW1/4 AND GOING N89°50'33"W ALONG THE SOUTH LINE OF SAID S1/2 NW1/4 A DISTANCE OF 671.54 FEET TO THE PLACE OF BEGINNING OF TRACT OF LAND HEREIN DESCRIBED; THENCE CONTINUING N89°50'33"W A DISTANCE OF 130.00 FEET; THENCE NORTH A DISTANCE OF 325.66 FEET; THENCE N17°30'05"W A DISTANCE OF 341.94 FEET; THENCE S76°13'07"E A DISTANCE OF 189.84 FEET; THENCE S08°51'11"E A DISTANCE OF 314.84 FEET; THENCE SOUTH A DISTANCE OF 295.82 FEET TO THE SAID PLACE OF BEGINNING, AND CONTAINING 2.011 ACRES, MORE OR LESS.

SUBJECT TO ANY RIGHTS-OF-WAY OR OTHER EASEMENTS AS GRANTED OR RESERVED BY INSTRUMENTS OF RECORD OR AS NOW EXISTING ON SAID TRACT.

DESCRIPTION -TRACT TWO


A TRACT OF LAND IN THE S1/2 NW1/4 OF SECTION 21, T16S, R14E, NMPM, DESCRIBED BY METES AND BOUNDS AS FOLLOWS:

STARTING AT THE SOUTHEAST CORNER OF SAID S1/2 NW1/4 AND GOING N89°50'33"W ALONG THE SOUTH LINE OF SAID S1/2 NW1/4 A DISTANCE OF 366.14 FEET TO THE PLACE OF BEGINNING OF TRACT OF LAND HEREIN DESCRIBED; THENCE CONTINUING N89°50'33"W A DISTANCE OF 305.40 FEET; THENCE NORTH A DISTANCE OF 295.82 FEET; THENCE N08°51'11"W A DISTANCE OF 314.84 FEET; THENCE S76°13'07"E A DISTANCE OF 217.29 FEET; THENCE S14°24'24"E A DISTANCE OF 574.03 FEET TO THE SAID PLACE OF BEGINNING, AND CONTAINING 3.225 ACRES, MORE OR LESS.

SUBJECT TO ANY RIGHTS-OF-WAY OR OTHER EASEMENTS AS GRANTED OR RESERVED BY INSTRUMENTS OF RECORD OR AS NOW EXISTING ON SAID TRACT.

CERTIFICATE

I, KLAD ZIMMERLE, A NEW MEXICO LICENSED PROFESSIONAL SURVEYOR, CERTIFY THAT I CONDUCTED AND AM RESPONSIBLE FOR THIS SURVEY, THAT THIS SURVEY IS TRUE AND CORRECT TO THE BEST OF MY KNOWLEDGE AND BELIEF, AND THAT THIS SURVEY AND PLAT MEETS THE MINIMUM STANDARDS FOR SURVEYING IN NEW MEXICO.

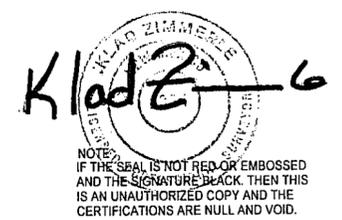

INDEXING INFORMATION FOR COUNTY CLERK
 OWNER(S): _____
 SECTION(S): 21 TOWNSHIP(S): 16 S RANGE(S): 14 E
 SUBDIVISION: _____
 FILING AND RECORDING
 FILED FOR RECORD IN THE OTERO COUNTY CLERK'S OFFICE ON THE 12th
 DAY OF January, 2011, AT 11:37 A.M. BOOK 41 PAGE 55
 P.M.
 RECEPTION # 201100225
 COUNTY CLERK: Ray Holmes DEPUTY: Heather

NOTE:
 BOOK AND PAGE NUMBERS REFERRED TO
 ARE OF THE RECORDS OF OTERO COUNTY,
 NEW MEXICO, OBTAINED FROM THE FILES
 OF THE OTERO COUNTY ASSESSOR'S OFFICE.

SIMSTAD **COE-11-Ex-01**

ALAMOTERO LAND SURVEYS, P.C. PROFESSIONAL LAND SURVEYORS
 1101 NORTH FLORIDA AVENUE
 ALAMOGORDO, NEW MEXICO
 PHONE 575-437-7074 FAX 575-437-7075
 COPYRIGHT © 2011 ALAMOTERO LAND SURVEYS, P.C.

DATE: 01/05/11 SCALE: 1" = 100'
 DRAWN BY: LTR JOB NO.: 10-0741
 CHECKED BY: KZ SHEET 2 OF 2