
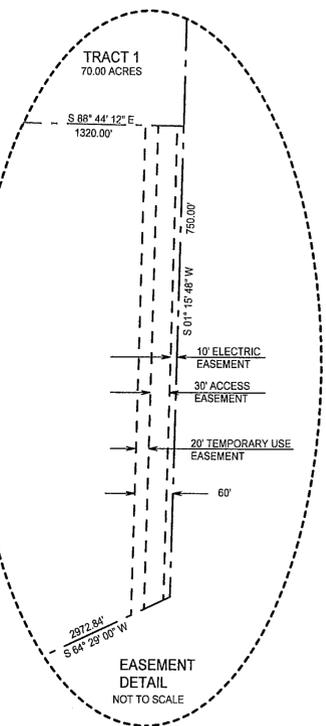
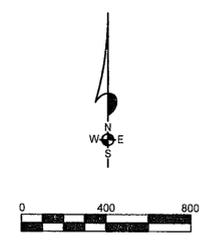


RELINQUISHMENT OF BLANKET EASEMENTS  
A SURVEY PLAT OF EXISTING AND NEW EASEMENTS  
IN SECTION 3 AND SECTION 10, T17S, R9E, NMPM  
OTERO COUNTY, NEW MEXICO

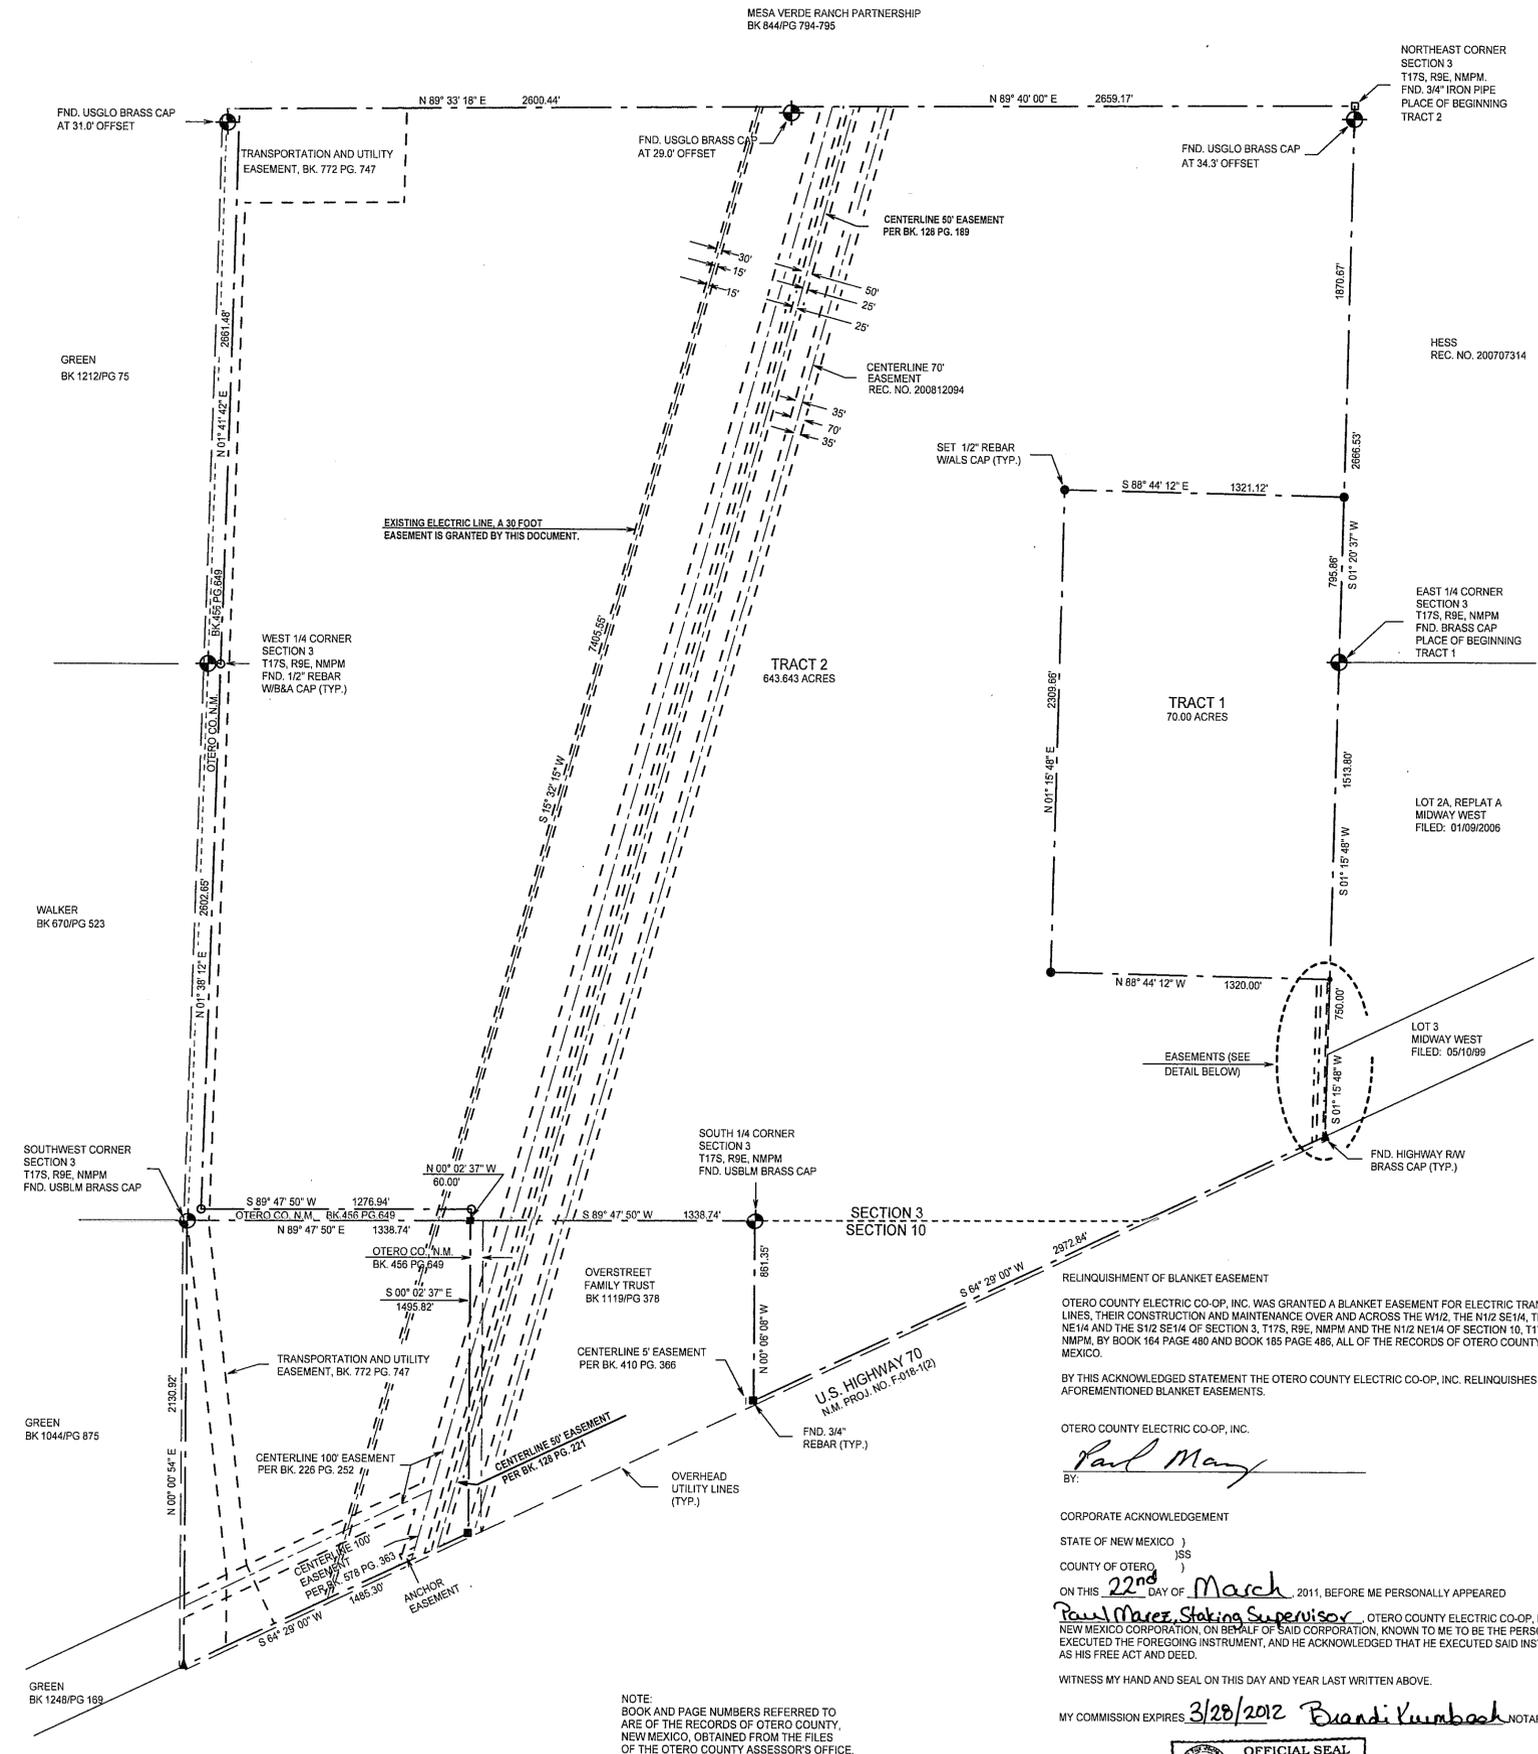

DESCRIPTION - TRACT ONE  
A TRACT OF LAND IN THE E1/2 OF SECTION 3, T17S, R9E, NMPM, DESCRIBED BY METES AND BOUNDS AS FOLLOWS:

BEGINNING AT THE EAST ONE-QUARTER CORNER OF SAID SECTION 3 AND GOING S01°15'48"W ALONG THE EAST LINE OF SAID SECTION 3 A DISTANCE OF 1513.80 FEET; THENCE N88°44'12"W A DISTANCE OF 1320.00 FEET; THENCE N01°15'48"E A DISTANCE OF 2309.66 FEET; THENCE S88°44'12"E A DISTANCE OF 1321.12 FEET TO THE EAST LINE OF SAID SECTION 3; THENCE S01°20'37"W ALONG THE EAST LINE OF SAID SECTION 3 A DISTANCE OF 755.86 FEET TO THE SAID PLACE OF BEGINNING, AND CONTAINING 70.000 ACRES, MORE OR LESS.

SUBJECT TO ANY RIGHTS-OF-WAY OR OTHER EASEMENTS AS GRANTED OR RESERVED BY INSTRUMENTS OF RECORD OR AS NOW EXISTING ON SAID TRACT.

DESCRIPTION - TWO  
A TRACT OF LAND IN SECTION 3 & 10, T17S, R9E, NMPM, DESCRIBED BY METES AND BOUNDS AS FOLLOWS:

BEGINNING AT THE NORTHEAST CORNER OF SAID SECTION 3 AND GOING S01°20'37"W ALONG THE EAST LINE OF SAID SECTION 3 A DISTANCE OF 1870.67 FEET; THENCE N88°44'12"W A DISTANCE OF 1321.12 FEET; THENCE S01°15'48"W A DISTANCE OF 2309.66 FEET; THENCE S88°44'12"E A DISTANCE OF 1320.00 FEET TO THE EAST LINE OF SAID SECTION 3; THENCE S01°15'48"W ALONG SAID EAST LINE A DISTANCE OF 750.00 FEET TO THE NORTH RIGHT-OF-WAY LINE OF U.S. HIGHWAY 70, NEW MEXICO PROJECT NO. F-018-102; THENCE S64°29'00"W ALONG SAID RIGHT-OF-WAY LINE A DISTANCE OF 2972.84 FEET; THENCE N07°06'08"W A DISTANCE OF 861.35 FEET; THENCE S89°47'50"W A DISTANCE OF 1338.74 FEET; THENCE S00°02'37"E A DISTANCE OF 1495.82 FEET TO SAID RIGHT-OF-WAY LINE; THENCE S64°29'00"W ALONG SAID RIGHT-OF-WAY LINE A DISTANCE OF 1485.30 FEET; THENCE N00°00'54"E A DISTANCE OF 2130.92 FEET; THENCE N89°47'50"E A DISTANCE OF 1338.74 FEET; THENCE N00°02'37"W A DISTANCE OF 60.00 FEET; THENCE S89°47'50"W A DISTANCE OF 1278.84 FEET; THENCE N01°38'12"E A DISTANCE OF 2602.65 FEET; THENCE N01°41'42"E A DISTANCE OF 2661.48 FEET; THENCE N89°40'00"E A DISTANCE OF 2659.17 FEET TO THE SAID PLACE OF BEGINNING, AND CONTAINING 643.643 ACRES, MORE OR LESS.

SUBJECT TO ANY RIGHTS-OF-WAY OR OTHER EASEMENTS AS GRANTED OR RESERVED BY INSTRUMENTS OF RECORD OR AS NOW EXISTING ON SAID TRACT.

CERTIFICATE  
I, KLAD ZIMMERLE, A NEW MEXICO LICENSED PROFESSIONAL SURVEYOR, CERTIFY THAT I CONDUCTED AND AM RESPONSIBLE FOR THIS SURVEY. THAT THIS SURVEY IS TRUE AND CORRECT TO THE BEST OF MY KNOWLEDGE AND BELIEF, AND THAT THIS SURVEY AND PLAT MEETS THE MINIMUM STANDARDS FOR SURVEYING IN NEW MEXICO.

KLAD ZIMMERLE  
NEW MEXICO  
Professional Surveyor  
No. 12345  
My Commission Expires: 3/28/12

RATIFICATION, GRANT AND ACKNOWLEDGEMENT OF EXISTING ELECTRIC EASEMENTS PER BOOK 128 PAGES 189 AND 221 OF THE RECORDS OF OTERO COUNTY, NEW MEXICO.

*C. Michael Shyne*  
C. MICHAEL SHYNE

GRANT OF NEW EASEMENT  
C. MICHAEL SHYNE HEREBY GRANTS TO THE OTERO COUNTY ELECTRIC CO-OP, INC. A 30-FOOT OVERHEAD ELECTRIC EASEMENT IN THE W1/2 OF SECTION 3, T17S, R9E, NMPM AND THE NW1/4 OF SECTION 10, T17S, R9E, NMPM LYING 15-FEET ON EACH SIDE OF THE FOLLOWING DESCRIBED CENTERLINE:

STARTING AT THE NORTH ONE-QUARTER CORNER OF SAID SECTION 3 AND GOING S89°33'18"W ALONG THE NORTH LINE OF SAID SECTION 3 A DISTANCE OF 125.28 FEET TO THE PLACE OF BEGINNING OF THE HEREIN DESCRIBED CENTERLINE; THENCE S15°32'15"W ALONG SAID CENTERLINE A DISTANCE OF 7405.55 FEET TO THE NORTH RIGHT-OF-WAY LINE OF U.S. HIGHWAY 70, NEW MEXICO PROJECT NO. F-018-102 AND END OF SAID CENTERLINE.

*C. Michael Shyne*  
C. MICHAEL SHYNE

ACKNOWLEDGEMENT  
STATE OF NEW MEXICO )  
COUNTY OF OTERO )

THE FOREGOING INSTRUMENT WAS ACKNOWLEDGED BEFORE ME ON THIS 21<sup>st</sup> DAY OF March 2011, BY C. MICHAEL SHYNE.

WITNESS MY HAND AND SEAL ON THIS DAY AND YEAR LAST WRITTEN ABOVE:  
MY COMMISSION EXPIRES 3/28/12 Brandi Krumbach NOTARY PUBLIC.

OFFICIAL SEAL  
BRANDI KRUMBACH  
NOTARY PUBLIC  
STATE OF NEW MEXICO  
My Commission Expires: 3/28/12

REC DATE: 3/22/11 REC TIME: 1:22:43 PM INSTR: 201102433 CLK: *CMS*  
OTERO COUNTY, ROBYN HOLMES COUNTY CLERK PAGE 1 OF 2

REC DATE: 3/22/11 REC TIME: 1:22:43 PM INSTR: 201102433 CLK: *CMS*  
OTERO COUNTY, ROBYN HOLMES COUNTY CLERK PAGE 2 OF 2

INDEXING INFORMATION FOR COUNTY CLERK  
OWNER(S):  
SECTION(S): 3 & 10 TOWNSHIP(S): 17 S RANGE(S): 9 E  
SUBDIVISION:  
FILING AND RECORDING  
FILED FOR RECORD IN THE OTERO COUNTY CLERK'S OFFICE ON THE 22<sup>nd</sup> DAY OF March, 2011, AT 1:22 A.M. BOOK 71 PAGE 62-70  
RECEPTION # 201102433  
Robyn Holmes COUNTY CLERK  
Christina Nino DEPUTY

SHYNE  
ALAMOTERO LAND SURVEYS, P.C.  
PROFESSIONAL LAND SURVEYORS  
101 NORTH FLORIDA AVENUE  
ALAMOGORDO, NEW MEXICO  
PHONE 575-437-7074 FAX 575-437-7075  
DATE: 02/24/11 SCALE: 1" = 400'  
DRAWN BY: LTR JOB NO.: 11-0069B  
CHECKED BY: KZ SHEET 2 OF 2

RELINQUISHMENT OF BLANKET EASEMENT  
OTERO COUNTY ELECTRIC CO-OP, INC. WAS GRANTED A BLANKET EASEMENT FOR ELECTRIC TRANSMISSION LINES, THEIR CONSTRUCTION AND MAINTENANCE OVER AND ACROSS THE W1/2, THE N1/2 SE1/4, THE N1/2 NE1/4 AND THE S1/2 SE1/4 OF SECTION 3, T17S, R9E, NMPM AND THE N1/2 NE1/4 OF SECTION 10, T17S, R9E, NMPM, BY BOOK 164 PAGE 480 AND BOOK 185 PAGE 486, ALL OF THE RECORDS OF OTERO COUNTY, NEW MEXICO.

BY THIS ACKNOWLEDGED STATEMENT THE OTERO COUNTY ELECTRIC CO-OP, INC. RELINQUISHES THE AFOREMENTIONED BLANKET EASEMENTS.

OTERO COUNTY ELECTRIC CO-OP, INC.  
*Paul Marez*  
BY:

CORPORATE ACKNOWLEDGEMENT  
STATE OF NEW MEXICO )  
COUNTY OF OTERO )  
ON THIS 22<sup>nd</sup> DAY OF March 2011, BEFORE ME PERSONALLY APPEARED  
*Paul Marez, Stating Supervisor* OTERO COUNTY ELECTRIC CO-OP, INC., A NEW MEXICO CORPORATION, ON BEHALF OF SAID CORPORATION, KNOWN TO ME TO BE THE PERSON WHO EXECUTED THE FOREGOING INSTRUMENT, AND HE ACKNOWLEDGED THAT HE EXECUTED SAID INSTRUMENT AS HIS FREE ACT AND DEED.  
WITNESS MY HAND AND SEAL ON THIS DAY AND YEAR LAST WRITTEN ABOVE.

MY COMMISSION EXPIRES 3/28/2012 Brandi Krumbach NOTARY PUBLIC

OFFICIAL SEAL  
BRANDI KRUMBACH  
NOTARY PUBLIC  
STATE OF NEW MEXICO  
My Commission Expires:

REVISED 3/21/2011 CHANGED 20' EASEMENT TO A 30' EASEMENT

NOTE:  
BOOK AND PAGE NUMBERS REFERRED TO ARE OF THE RECORDS OF OTERO COUNTY, NEW MEXICO, OBTAINED FROM THE FILES OF THE OTERO COUNTY ASSESSOR'S OFFICE.