
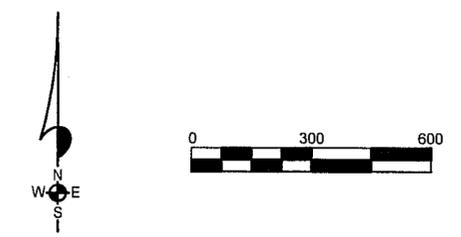


**CLAIM OF EXEMPTION
RE-ALIGN TRACT LINE
A SURVEY PLAT OF FIVE TRACTS OF LAND IN
SECTIONS 21 AND 22, T14S, R9E, NMPM
OTERO COUNTY, NEW MEXICO**

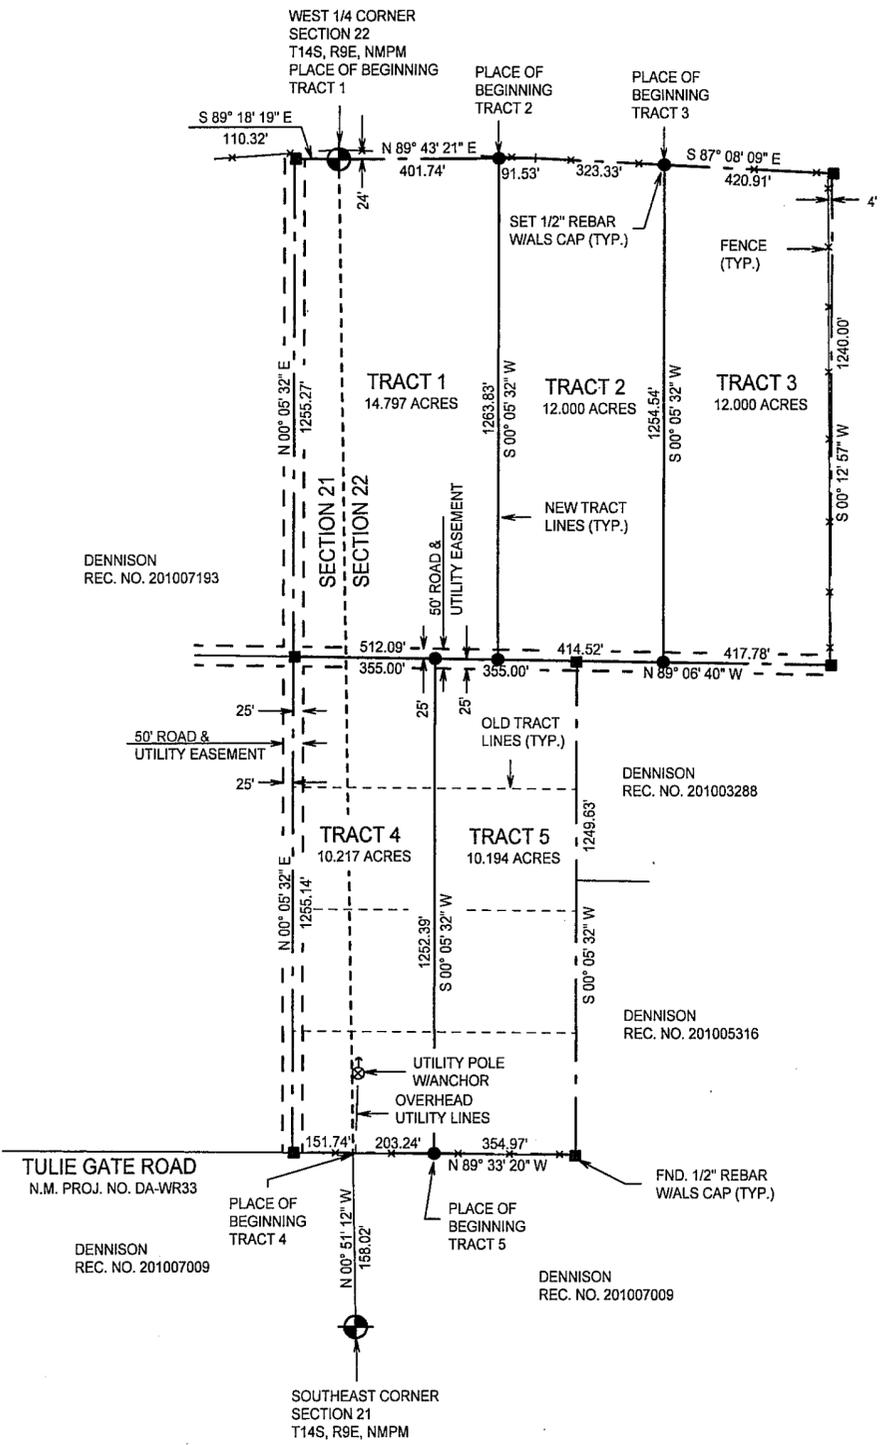

NOTE:
BOOK AND PAGE NUMBERS REFERRED TO
ARE OF THE RECORDS OF OTERO COUNTY,
NEW MEXICO, OBTAINED FROM THE FILES
OF THE OTERO COUNTY ASSESSOR'S OFFICE.

DESCRIPTION - TRACT ONE
A TRACT OF LAND IN THE E1/2 OF SECTION 21 AND THE W1/2 OF SECTION 22, T14S, R9E, NMPM, DESCRIBED BY METES AND BOUNDS AS FOLLOWS:

BEGINNING AT THE WEST ONE-QUARTER CORNER OF SAID SECTION 22 AND GOING N89°43'21"E ALONG THE EASTWEST CENTERLINE OF SAID SECTION 22 A DISTANCE OF 401.74 FEET; THENCE S00°05'32"W A DISTANCE OF 1263.83 FEET TO THE CENTERLINE OF A 50-FOOT ROAD AND UTILITY EASEMENT; THENCE N89°06'40"W ALONG SAID CENTERLINE A DISTANCE OF 512.09 FEET; THENCE N00°05'32"E ALONG SAID CENTERLINE A DISTANCE OF 1255.27 FEET; THENCE S89°18'19"E A DISTANCE OF 110.32 FEET TO THE SAID PLACE OF BEGINNING, AND CONTAINING 14.797 ACRES, MORE OR LESS.

SUBJECT TO ANY RIGHTS-OF-WAY OR OTHER EASEMENTS AS GRANTED OR RESERVED BY INSTRUMENTS OF RECORD OR AS NOW EXISTING ON SAID TRACT.

DESCRIPTION - TRACT TWO

A TRACT OF LAND IN THE W1/2 OF SECTION 22, T14S, R9E, NMPM, DESCRIBED BY METES AND BOUNDS AS FOLLOWS:

STARTING AT THE WEST ONE-QUARTER CORNER OF SAID SECTION 22 AND GOING N89°43'21"E ALONG THE EASTWEST CENTERLINE OF SAID SECTION 22 A DISTANCE OF 401.74 FEET TO THE PLACE OF BEGINNING OF THE TRACT OF LAND HEREIN DESCRIBED; THENCE CONTINUING N89°43'21"E ALONG SAID CENTERLINE A DISTANCE OF 91.53 FEET TO A POINT ON AN EXISTING FENCELINE; THENCE S87°08'09"E ALONG SAID FENCELINE A DISTANCE OF 323.33 FEET; THENCE S00°05'32"W A DISTANCE OF 1254.54 FEET TO THE CENTERLINE OF A 50-FOOT ROAD AND UTILITY EASEMENT; THENCE N89°06'40"W ALONG SAID CENTERLINE A DISTANCE OF 414.52 FEET; THENCE N00°05'32"E A DISTANCE OF 1263.83 FEET TO THE SAID PLACE OF BEGINNING, AND CONTAINING 12.000 ACRES, MORE OR LESS.

SUBJECT TO ANY RIGHTS-OF-WAY OR OTHER EASEMENTS AS GRANTED OR RESERVED BY INSTRUMENTS OF RECORD OR AS NOW EXISTING ON SAID TRACT.

DESCRIPTION - TRACT THREE

A TRACT OF LAND IN THE W1/2 OF SECTION 22, T14S, R9E, NMPM, DESCRIBED BY METES AND BOUNDS AS FOLLOWS:

STARTING AT THE WEST ONE-QUARTER CORNER OF SAID SECTION 22 AND GOING N89°43'21"E ALONG THE EASTWEST CENTERLINE OF SAID SECTION 22 A DISTANCE OF 493.27 FEET TO A POINT IN AN EXISTING FENCELINE; THENCE S87°08'09"E ALONG SAID FENCELINE A DISTANCE OF 323.33 FEET TO THE PLACE OF BEGINNING OF THE TRACT OF LAND HEREIN DESCRIBED; THENCE CONTINUING S87°08'09"E ALONG SAID FENCELINE A DISTANCE OF 420.91 FEET; THENCE S00°12'57"W ALONG SAID FENCELINE A DISTANCE OF 1240.00 FEET TO THE CENTERLINE OF A 50-FOOT ROAD AND UTILITY EASEMENT; THENCE N89°06'40"W ALONG SAID CENTERLINE A DISTANCE OF 417.78 FEET; THENCE N00°05'32"E A DISTANCE OF 1254.54 FEET TO THE SAID PLACE OF BEGINNING, AND CONTAINING 12.000 ACRES, MORE OR LESS.

SUBJECT TO ANY RIGHTS-OF-WAY OR OTHER EASEMENTS AS GRANTED OR RESERVED BY INSTRUMENTS OF RECORD OR AS NOW EXISTING ON SAID TRACT.

DESCRIPTION - TRACT FOUR

A TRACT OF LAND IN THE SE1/4 SECTION 21 AND THE SW1/4 SW1/4 OF SECTION 22, T14S, R9E, NMPM, DESCRIBED BY METES AND BOUNDS AS FOLLOWS:

STARTING AT THE SOUTHEAST CORNER OF SAID SECTION 21 AND GOING N00°51'12"W ALONG THE EAST LINE OF SAID SECTION 21 A DISTANCE OF 158.02 FEET TO THE NORTH RIGHT-OF-WAY LINE OF TULIE GATE ROAD AND THE PLACE OF BEGINNING OF THE TRACT OF LAND HEREIN DESCRIBED; THENCE N89°33'20"W ALONG SAID RIGHT-OF-WAY LINE A DISTANCE OF 151.74 FEET TO THE CENTERLINE OF A 50-FOOT ROAD AND UTILITY EASEMENT; THENCE N00°05'32"E ALONG SAID CENTERLINE A DISTANCE OF 1255.14 FEET; THENCE S89°06'40"E ALONG SAID CENTERLINE A DISTANCE OF 355.00 FEET; THENCE S00°05'32"W A DISTANCE OF 1252.39 FEET TO THE NORTH RIGHT-OF-WAY LINE OF TULIE GATE ROAD; THENCE N89°33'20"W ALONG SAID RIGHT-OF-WAY LINE A DISTANCE OF 203.24 FEET TO THE SAID PLACE OF BEGINNING, AND CONTAINING 10.217 ACRES, MORE OR LESS.

SUBJECT TO ANY RIGHTS-OF-WAY OR OTHER EASEMENTS AS GRANTED OR RESERVED BY INSTRUMENTS OF RECORD OR AS NOW EXISTING ON SAID TRACT.


DESCRIPTION - TRACT FIVE

A TRACT OF LAND IN THE SW1/4 SW1/4 OF SECTION 22, T14S, R9E, NMPM, DESCRIBED BY METES AND BOUNDS AS FOLLOWS:

STARTING AT THE SOUTHWEST CORNER OF SAID SECTION 22 AND GOING N00°51'12"W ALONG THE WEST LINE OF SAID SECTION 22 A DISTANCE OF 158.02 FEET TO THE NORTH RIGHT-OF-WAY LINE OF TULIE GATE ROAD; THENCE S89°33'20"E ALONG SAID RIGHT-OF-WAY LINE A DISTANCE OF 203.24 FEET TO THE PLACE OF BEGINNING OF THE TRACT OF LAND HEREIN DESCRIBED; THENCE N00°05'32"E A DISTANCE OF 1252.39 FEET TO THE CENTERLINE OF A 50-FOOT ROAD AND UTILITY EASEMENT; THENCE S89°06'40"E ALONG SAID CENTERLINE A DISTANCE OF 355.00 FEET; THENCE S00°05'32"W A DISTANCE OF 1249.63 FEET TO THE NORTH RIGHT-OF-WAY LINE OF TULIE GATE ROAD; THENCE N89°33'20"W ALONG SAID RIGHT-OF-WAY LINE A DISTANCE OF 354.97 FEET TO THE SAID PLACE OF BEGINNING, AND CONTAINING 10.194 ACRES, MORE OR LESS.

SUBJECT TO ANY RIGHTS-OF-WAY OR OTHER EASEMENTS AS GRANTED OR RESERVED BY INSTRUMENTS OF RECORD OR AS NOW EXISTING ON SAID TRACT.

CERTIFICATE
I, KLAD ZIMMERLE, A NEW MEXICO LICENSED PROFESSIONAL SURVEYOR, CERTIFY THAT I CONDUCTED AND AM RESPONSIBLE FOR THIS SURVEY, THAT THIS SURVEY IS TRUE AND CORRECT TO THE BEST OF MY KNOWLEDGE AND BELIEF, AND THAT THIS SURVEY AND PLAT MEETS THE MINIMUM STANDARDS FOR SURVEYING IN NEW MEXICO.

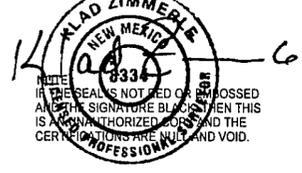

The only official government survey of T14S, R9E, NMPM, was performed by Fellows and Willison in January, August And September of 1867.

In early 1900's an unknown person set USGLO one-quarter corner monuments for the section corners throughout T14S, R9E, NMPM. These monuments are undated and stamped with the wrong lettering. Unfortunately these corners have been used by property owners and some surveyors to establish fences and roads within T14S, R9E, NMPM.

In 1942, a USGLO dependent resurvey of the north boundary of T15S, R9E, NMPM states the following on page 15 of the official notes for the corner for sections 34 and 35: "this is not an official corner and I remove it and bury it against the corner post." Page 16 states the following for the corner common to sections 33 and 34: "It is not an official corner and I remove it and bury it against the corner post."

In 1970 Quinton Daniel, LS, set the local standard for survey's in T14S, R9E, NMPM. By following the instructions in the BLM "Manual for instructions for the survey of the public lands of the United States - 1973". He resubdivided the entire township using the bona fide brasscaps on the north, south, east and west township lines. Then provided legal descriptions for quit claiming or quiet title action to establish the fenced, occupied or claimed boundaries as the correct lines.

This standard has been followed by other local surveyors.

REC DATE: 6/28/11 REC TIME: 11:32:53 AM INSTR#: 201105394 CLK: [Signature]
OTERO COUNTY, ROBYN HOLMES COUNTY CLERK PAGE 1 OF 1

INDEXING INFORMATION FOR COUNTY CLERK
OWNER(S): _____
SECTION(S): 21 & 22 TOWNSHIP(S): 14 S RANGE(S): 9 E
SUBDIVISION: _____
FILING AND RECORDING
FILED FOR RECORD IN THE OTERO COUNTY CLERK'S OFFICE ON THE June
DAY OF 28th, 2011, AT 11:40 A.M., BOOK 71 PAGE 98
P.M.

RECEPTION # 201105394
Robyn Holmes COUNTY CLERK
Lucia Juas DEPUTY

COE-11-EX-25
COE-11-EX-26
COE-11-EX-27
COE-11-EX-28
COE-11-EX-29
DENNISON COE-11-EX-29

ALAMOTERO LAND SURVEYS, P.C. PROFESSIONAL LAND SURVEYORS
1101 NORTH FLORIDA AVENUE
ALAMOGORDO, NEW MEXICO
PHONE 575-437-7074 FAX 575-437-7075
COPYRIGHT © 2010 ALAMOTERO LAND SURVEYS, P.C.

DATE: 03/02/11 SCALE: 1" = 300'
DRAWN BY: LTR SHEET NO.: 10-0740(L)
CHECKED BY: KZ SHEET 2 OF 2

LTR/PLAT-11/10-740(L)-B