


CLAIM OF EXEMPTION FAMILY MEMBER & REALIGN TRACT LINES A SURVEY PLAT OF THREE TRACTS OF LAND IN SECTIONS 5 & 6, T16S, R13E, NMPM OTERO COUNTY, NEW MEXICO

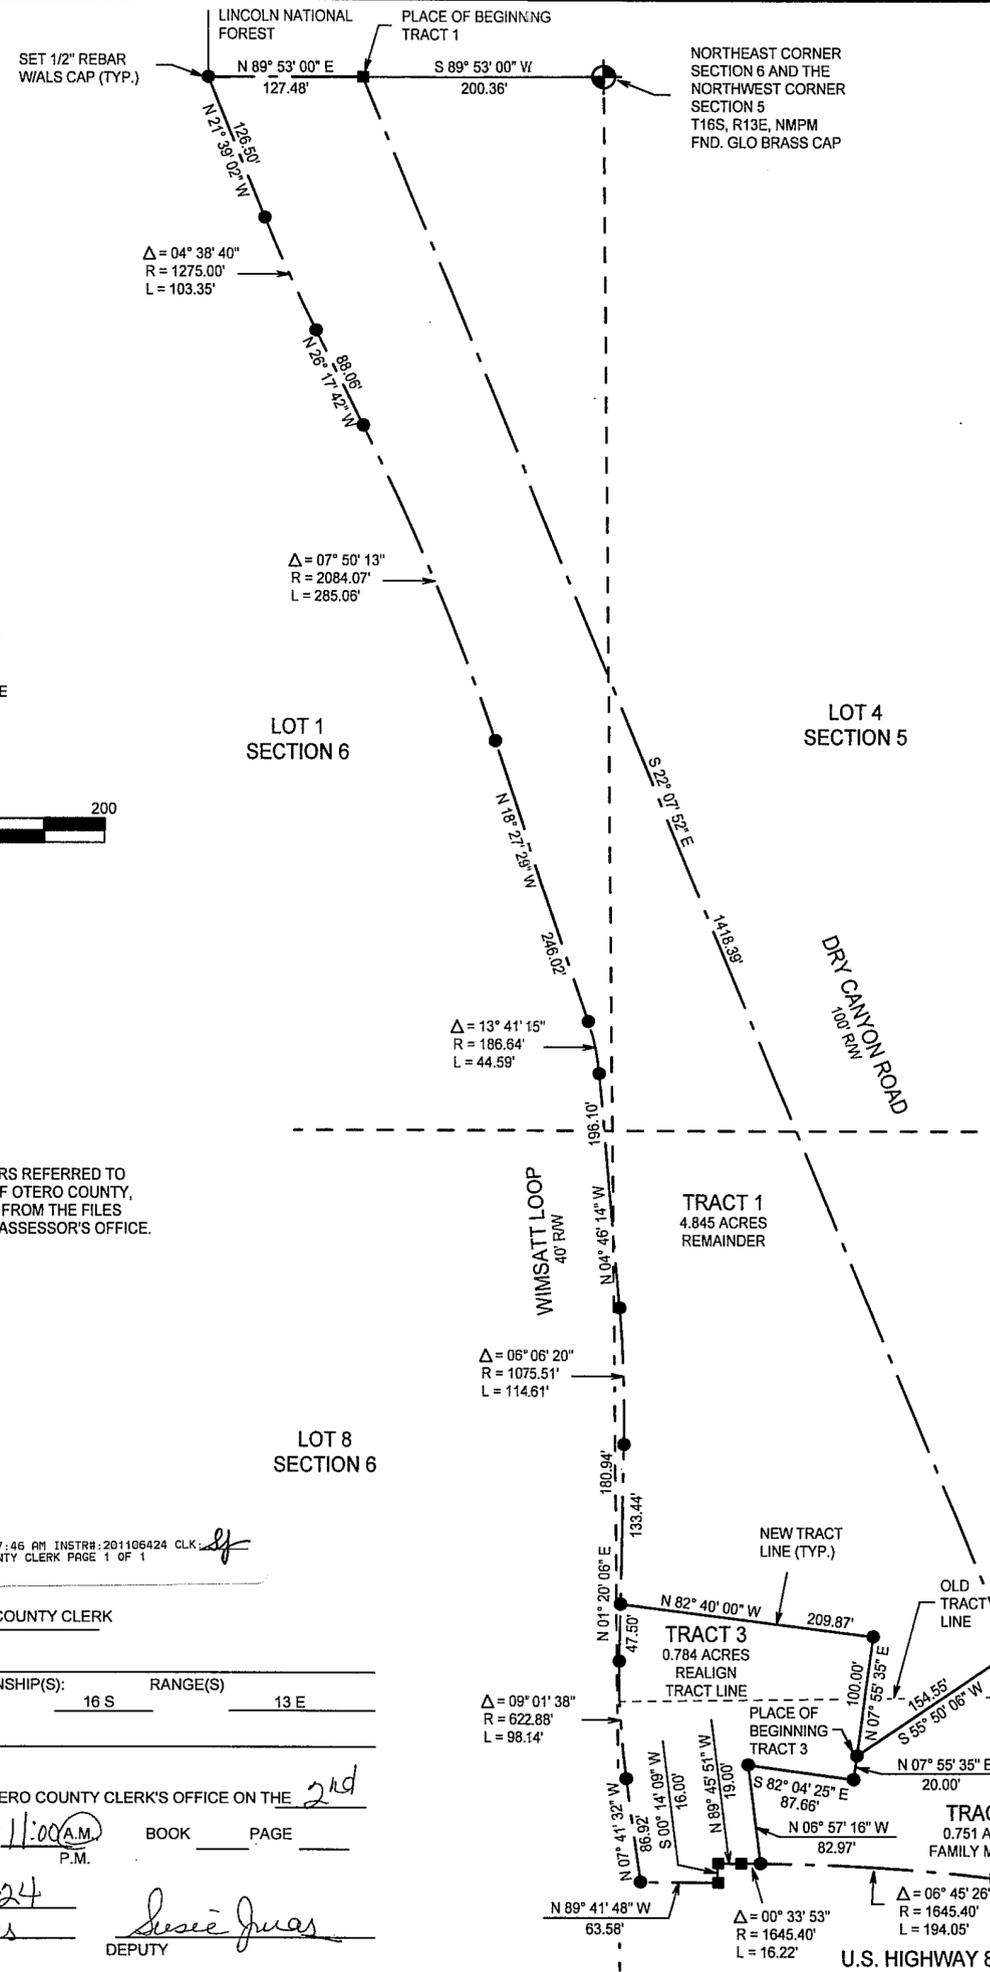

DESCRIPTION - TRACT THREE
A TRACT OF LAND IN LOT 5, SECTION 5, T16S, R13E, NMPM, DESCRIBED BY METES AND BOUNDS AS FOLLOWS:

STARTING AT THE NORTHWEST CORNER OF SAID SECTION 5 AND GOING S89°53'00"W ALONG THE NORTH LINE OF SECTION 6, T16S, R13E, NMPM, A DISTANCE OF 200.36 FEET TO THE WEST RIGHT-OF-WAY LINE OF DRY CANYON ROAD; THENCE S22°07'52"E ALONG SAID RIGHT-OF-WAY LINE A DISTANCE OF 1418.39 FEET; THENCE S55°50'06"W A DISTANCE OF 154.55 FEET TO THE PLACE OF BEGINNING OF THE TRACT OF LAND HEREIN DESCRIBED; THENCE S07°55'35"W A DISTANCE OF 20.00 FEET; THENCE N82°04'25"W A DISTANCE OF 87.66 FEET; THENCE S06°57'16"E A DISTANCE OF 82.97 FEET TO THE NORTH RIGHT-OF-WAY LINE OF U.S. HIGHWAY 82; THENCE ALONG SAID RIGHT-OF-WAY LINE ALONG THE ARC OF A CURVE TO THE LEFT WHOSE CENTRAL ANGLE IS 00°33'53" AND WHOSE RADIUS IS 1645.39 FEET AND WHOSE CHORD BEARS S89°57'02"W AN ARC DISTANCE OF 16.22 FEET; THENCE N89°45'51"W ALONG SAID RIGHT-OF-WAY LINE A DISTANCE OF 19.00 FEET; THENCE S00°14'09"W ALONG SAID RIGHT-OF-WAY LINE A DISTANCE OF 16.00 FEET; THENCE N89°41'48"W ALONG SAID RIGHT-OF-WAY LINE A DISTANCE OF 63.58 FEET TO THE EAST RIGHT-OF-WAY LINE OF WIMSATT LOOP; THENCE N07°41'32"W ALONG SAID RIGHT-OF-WAY LINE A DISTANCE OF 86.92 FEET; THENCE ALONG SAID RIGHT-OF-WAY LINE ALONG THE ARC OF A CURVE TO THE RIGHT WHOSE CENTRAL ANGLE IS 09°01'38" AND WHOSE RADIUS IS 622.88 FEET AN ARC DISTANCE OF 98.14 FEET; THENCE N01°20'06"E ALONG SAID RIGHT-OF-WAY LINE A DISTANCE OF 47.50 FEET; THENCE S82°40'00"E A DISTANCE OF 209.87 FEET; THENCE S07°55'35"W A DISTANCE OF 100.00 FEET TO THE SAID PLACE OF BEGINNING, AND CONTAINING 0.784 ACRES, MORE OR LESS.

SUBJECT TO ANY RIGHTS-OF-WAY OR OTHER EASEMENTS AS GRANTED OR RESERVED BY INSTRUMENTS OF RECORD OR AS NOW EXISTING ON SAID TRACT.

CERTIFICATE
I, KLAD ZIMMERLE, A NEW MEXICO LICENSED PROFESSIONAL SURVEYOR, CERTIFY THAT I CONDUCTED AND AM RESPONSIBLE FOR THIS SURVEY, THAT THIS SURVEY IS TRUE AND CORRECT TO THE BEST OF MY KNOWLEDGE AND BELIEF, AND THAT THIS SURVEY AND PLAT MEETS THE MINIMUM STANDARDS FOR SURVEYING IN NEW MEXICO.

DESCRIPTION - TRACT ONE
A TRACT OF LAND IN LOTS 4 & 5, SECTION 5 AND LOTS 1 & 8, SECTION 6, T16S, R13E, NMPM, DESCRIBED BY METES AND BOUNDS AS FOLLOWS:

STARTING AT THE NORTHEAST CORNER OF SAID SECTION 6 AND GOING S89°53'00"W ALONG THE NORTH LINE OF SAID SECTION 6 A DISTANCE OF 200.36 FEET TO THE WEST RIGHT-OF-WAY LINE OF DRY CANYON ROAD AND THE PLACE OF BEGINNING OF THE TRACT OF LAND HEREIN DESCRIBED; THENCE S22°07'52"E ALONG SAID RIGHT-OF-WAY LINE A DISTANCE OF 1418.39 FEET; THENCE S55°50'06"W A DISTANCE OF 154.55 FEET; THENCE N07°55'35"E A DISTANCE OF 100.00 FEET; THENCE N82°40'00"W A DISTANCE OF 209.87 FEET TO THE EAST RIGHT-OF-WAY LINE OF WIMSATT LOOP; THENCE N01°20'06"E ALONG SAID RIGHT-OF-WAY LINE A DISTANCE OF 133.44 FEET; THENCE ALONG SAID RIGHT-OF-WAY LINE ALONG THE ARC OF A CURVE TO THE LEFT WHOSE CENTRAL ANGLE IS 06°06'20" AND WHOSE RADIUS IS 1075.51 AN ARC DISTANCE OF 114.61 FEET; THENCE N04°46'14"W ALONG SAID RIGHT-OF-WAY LINE A DISTANCE OF 196.10 FEET; THENCE ALONG SAID RIGHT-OF-WAY LINE ALONG THE ARC OF A CURVE TO THE LEFT WHOSE CENTRAL ANGLE IS 13°41'15" AND WHOSE RADIUS IS 186.64 AN ARC DISTANCE OF 44.59 FEET; THENCE N18°27'29"W ALONG SAID RIGHT-OF-WAY LINE A DISTANCE OF 246.02 FEET; THENCE ALONG SAID RIGHT-OF-WAY LINE ALONG THE ARC OF A CURVE TO THE LEFT WHOSE CENTRAL ANGLE IS 07°50'13" AND WHOSE RADIUS IS 2084.07 AN ARC DISTANCE OF 285.06 FEET; THENCE N26°17'42"W ALONG SAID RIGHT-OF-WAY LINE A DISTANCE OF 88.06 FEET; THENCE ALONG SAID RIGHT-OF-WAY LINE ALONG THE ARC OF A CURVE TO THE RIGHT WHOSE CENTRAL ANGLE IS 04°38'40" AND WHOSE RADIUS IS 1275.00 AN ARC DISTANCE OF 103.35 FEET; THENCE N21°39'02"W ALONG SAID RIGHT-OF-WAY LINE A DISTANCE OF 126.50 FEET; THENCE N89°53'00"E A DISTANCE OF 127.48 FEET TO THE SAID PLACE OF BEGINNING, AND CONTAINING 4.845 ACRES, MORE OR LESS.

SUBJECT TO ANY RIGHTS-OF-WAY OR OTHER EASEMENTS AS GRANTED OR RESERVED BY INSTRUMENTS OF RECORD OR AS NOW EXISTING ON SAID TRACT.

DESCRIPTION - TRACT TWO
A TRACT OF LAND IN LOT 5, SECTION 5, T16S, R13E, NMPM, DESCRIBED BY METES AND BOUNDS AS FOLLOWS:

STARTING AT THE NORTHWEST CORNER OF SAID SECTION 5 AND GOING S89°53'00"W ALONG THE NORTH LINE OF SECTION 6, T16S, R13E, NMPM, A DISTANCE OF 200.36 FEET TO THE WEST RIGHT-OF-WAY LINE OF DRY CANYON ROAD; THENCE S22°07'52"E ALONG SAID RIGHT-OF-WAY LINE A DISTANCE OF 1418.39 FEET TO THE PLACE OF BEGINNING OF THE TRACT OF LAND HEREIN DESCRIBED; THENCE CONTINUING S22°07'52"E ALONG SAID RIGHT-OF-WAY LINE A DISTANCE OF 230.00 FEET TO THE NORTH RIGHT-OF-WAY LINE OF U.S. HIGHWAY 82; THENCE ALONG SAID RIGHT-OF-WAY LINE ALONG THE ARC OF A CURVE TO THE LEFT WHOSE CENTRAL ANGLE IS 08°26'05" AND WHOSE RADIUS IS 702.62 FEET AND WHOSE CHORD BEARS N76°32'50"W AN ARC DISTANCE OF 103.43 FEET; THENCE ALONG SAID RIGHT-OF-WAY LINE ALONG THE ARC OF A CURVE TO THE LEFT WHOSE CENTRAL ANGLE IS 06°45'26" AND WHOSE RADIUS IS 1645.40 FEET AND WHOSE CHORD BEARS N86°24'36"W AN ARC DISTANCE OF 194.05 FEET; THENCE N06°57'16"W A DISTANCE OF 82.97 FEET; THENCE S82°04'25"E A DISTANCE OF 87.66 FEET; THENCE N07°55'35"E A DISTANCE OF 20.00 FEET; THENCE N55°50'06"E A DISTANCE OF 154.55 FEET TO THE SAID PLACE OF BEGINNING, AND CONTAINING 0.751 ACRES, MORE OR LESS.

SUBJECT TO ANY RIGHTS-OF-WAY OR OTHER EASEMENTS AS GRANTED OR RESERVED BY INSTRUMENTS OF RECORD OR AS NOW EXISTING ON SAID TRACT.

NOTE:
BOOK AND PAGE NUMBERS REFERRED TO ARE OF THE RECORDS OF OTERO COUNTY, NEW MEXICO, OBTAINED FROM THE FILES OF THE OTERO COUNTY ASSESSOR'S OFFICE.

REG DATE: 8/2/11 REC TIME: 11:07:46 AM INSTR: 201106424 CLK: sf
OTERO COUNTY, ROBYN HOLMES COUNTY CLERK PAGE 1 OF 1

INDEXING INFORMATION FOR COUNTY CLERK

OWNER(S): _____

SECTION(S): 5 & 6 TOWNSHIP(S): 16 S RANGE(S): 13 E

SUBDIVISION: _____

FILING AND RECORDING


FILED FOR RECORD IN THE OTERO COUNTY CLERK'S OFFICE ON THE 2nd

DAY OF August, 2011, AT 11:00 A.M. BOOK _____ PAGE _____

RECEPTION # 201106424

Robyn Holmes COUNTY CLERK

Susie Juas DEPUTY

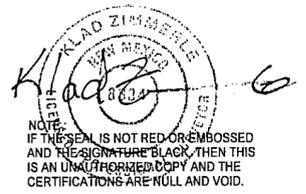

NOTE:
IF THIS SEAL IS NOT RED OR EMBOSSED AND THE SIGNATURE IS BLACK, THEN THIS IS AN UNAUTHORIZED COPY AND THE CERTIFICATIONS ARE NULL AND VOID.

COE-11-Ex-21
FREEMAN COE-11-Ex-22

**ALAMOTERO
LAND
SURVEYS, P.C.**

PROFESSIONAL LAND SURVEYOR
1101 NORTH FLORIDA AVENUE
ALAMOGORDO, NEW MEXICO
PHONE 575-437-7074 FAX 575-437-7075
COPYRIGHT © 2011 ALAMOTERO LAND SURVEYS, P.C.

DATE: 03/07/11 SCALE: 1" = 100'

DRAWN BY: LTR JOB NO.: 10-0744

CHECKED BY: KZ SHEET 2 OF 2