
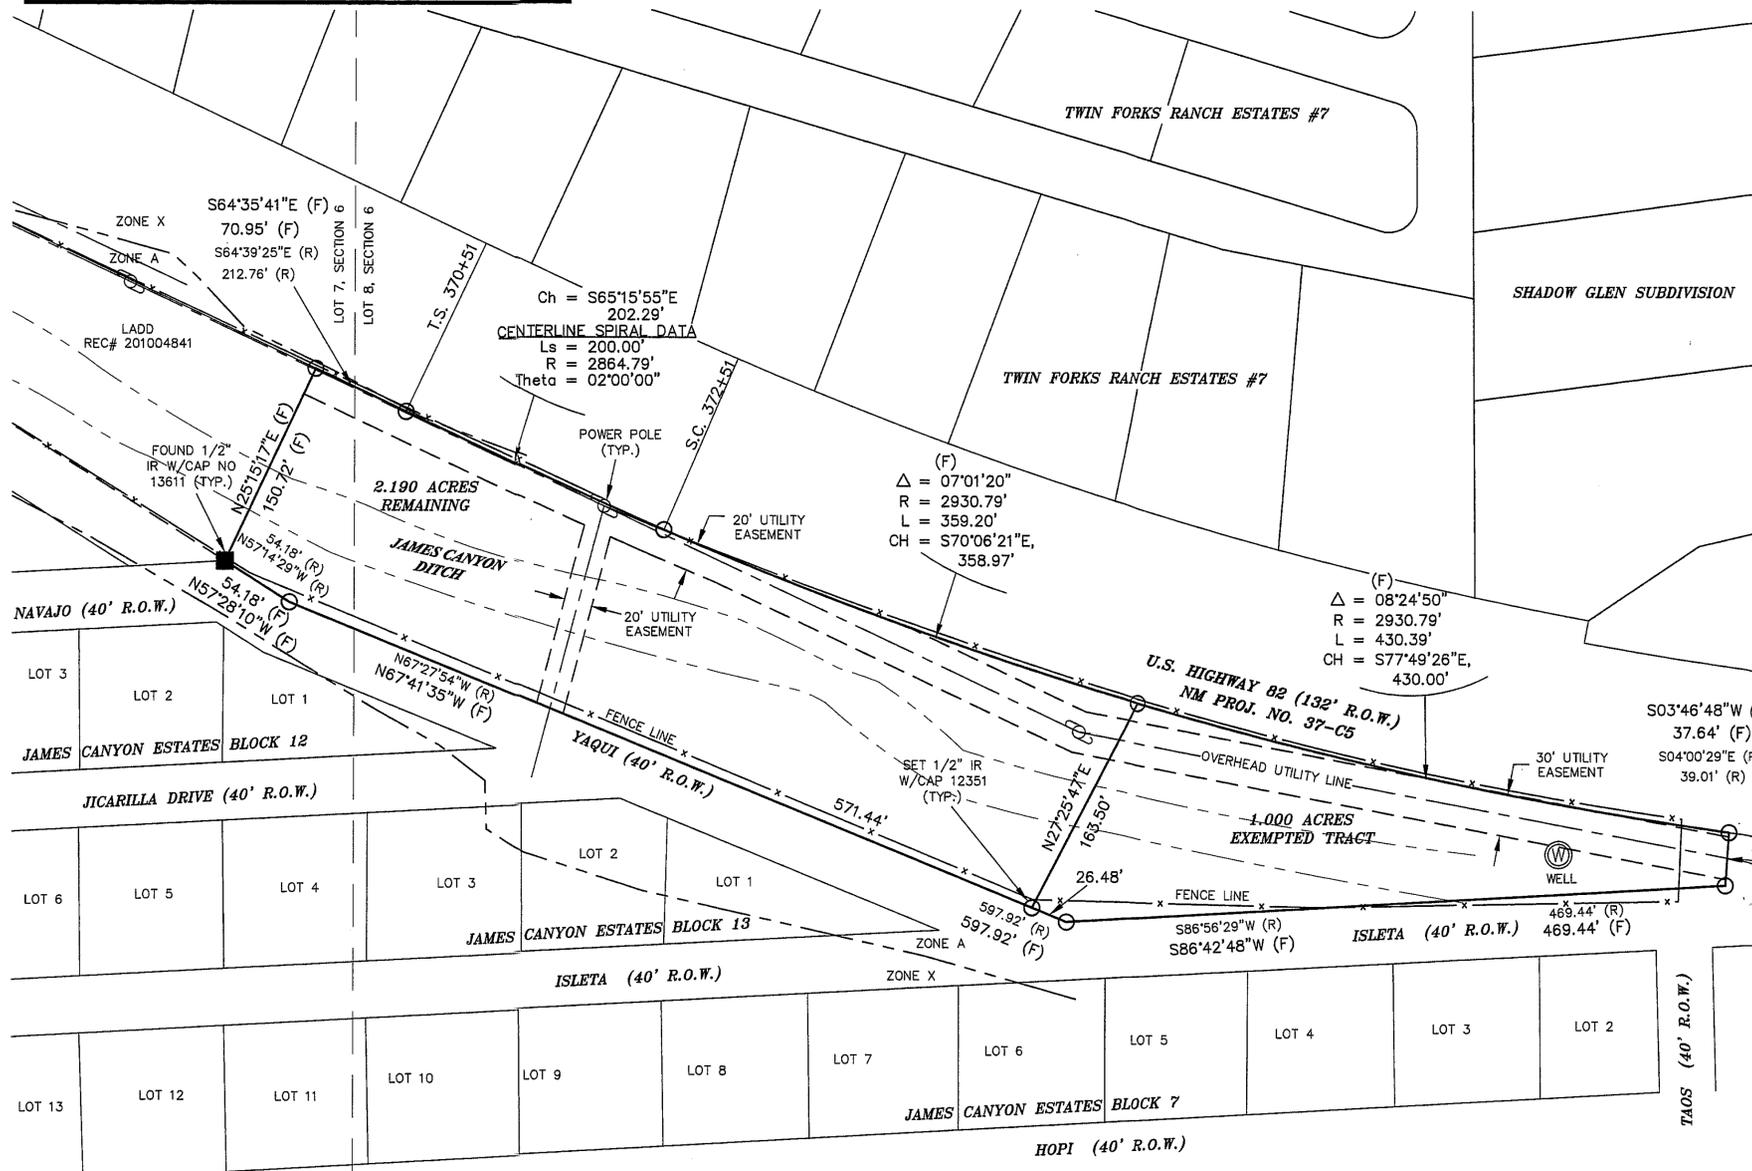


**PLAT OF SURVEY & CLAIM OF EXEMPTION
OF A 3.190 ACRE TRACT IN
LOT 7 & LOT 8, SECTION 6, T16S, R13E, N.M.P.M.,
OTERO COUNTY, NEW MEXICO
AUGUST 2011**

PC 12-17768

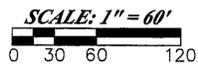

DEDICATION

STATE OF NEW MEXICO)
COUNTY OF OTERO)

KNOW ALL PEOPLE BY THESE PRESENTS THAT ROB LADD IS THE OWNER AND PROPRIETOR OF A 3.190 ACRE TRACT IN LOT 7 & LOT 8, SECTION 6, T16S, R13E, N.M.P.M., OTERO COUNTY, NEW MEXICO AND HEREBY CLAIMS AN EXEMPTION FROM THE OTERO COUNTY SUBDIVISION REGULATIONS AND CERTIFIES THAT THIS TRANSACTION INVOLVES:

C.O.E. #8--THE DIVISION OF LAND CREATED TO PROVIDE SECURITY FOR MORTGAGES, LIENS, OR DEEDS OF TRUST; PROVIDED THAT THE DIVISION IS NOT THE RESULT OF A SELLER-FINANCED TRANSACTION.

IN THE RECORDING OF THIS PLAT, SAID OWNER AND PROPRIETOR HEREBY CAUSES SAID LOTS TO BE VACATED AND REPLATTED AS SHOWN ON THIS PLAT, AND DOES CAUSE ALL THE STREETS AND EASEMENTS WITHIN THE BOUNDS OF THE ABOVE DESCRIBED TRACT OF LAND BE DEDICATED FOR THE PURPOSES SHOWN HEREON. THIS PLAT IS MADE WITH THE FREE CONSENT AND IN ACCORDANCE WITH THE DESIRES OF THE UNDERSIGNED OWNER AND PROPRIETOR OF SAID TRACTS OF LAND. IN WITNESS THEREOF

SAID OWNER HAS SET HIS HAND AND SEAL ON THIS 19th DAY OF August, 2011.

Rob Ladd
ROB LADD

STATE OF NEW MEXICO)
COUNTY OF OTERO)

THE FOREGOING DOCUMENT WAS SUBSCRIBED AND SWORN TO BEFORE ME THIS 19th DAY OF

August, 2011, BY ROB LADD, WHO IS THE OWNER AND WHO FURTHER STATES THAT THE INFORMATION CONTAINED IN THE FOREGOING DOCUMENT IS TRUE AND CORRECT TO THE BEST OF THE OWNER'S KNOWLEDGE. WITNESS MY HAND AND SEAL OF THIS DAY AND YEAR LAST WRITTEN ABOVE.

Cheryl Sandenaw
MY COMMISSION EXPIRES 9/1/11

[Signature]
NOTARY PUBLIC

UTILITY COMPANY REVIEW

COPIES OF THIS PLAT HAVE BEEN SUBMITTED TO THE FOLLOWING UTILITY COMPANIES AND ARE SATISFACTORY TO MEET THE NEEDS OF THE INSTALLATION OF AVAILABLE UTILITIES. THIS PLAT IS APPROVED FOR EASEMENT PURPOSES ONLY. THE SIGNING OF THIS PLAT BY UTILITY COMPANIES DOES NOT GUARANTEE UTILITY SERVICES TO THE SUBDIVISION.

OCEC ELECTRIC/POWER COMPANY

BY: [Signature] DATE: 8/19/11

DVT TELEPHONE COMPANY

BY: [Signature] DATE: 8/16/11

DVT CABLE COMPANY

BY: [Signature] DATE: 8/16/11

APPROVED BY OTERO COUNTY, AS A CLAIM OF EXEMPTION, NO. 11-Ex-51, ON THIS 22 DAY OF August, 2011.

Robin Holmes Planning Coordinator
(NAME, TITLE)

FILING
STATE OF NEW MEXICO)
COUNTY OF OTERO)

RECORDED IN THE OFFICE OF THE COUNTY CLERK AND EX-OFFICIO RECORDER OF OTERO COUNTY, NEW MEXICO, AT 12:53 O'CLOCK, P.M., THIS 25 DAY OF August, 2011.

Robin Holmes COUNTY CLERK

BY Selina Altes

INSTRUMENT NO. 20110712

Construction Surveying Services
1015 Oregon Alamogordo, NM 88310
(575) 443-6202 FAX (575) 443-1151

SURVEYOR'S CERTIFICATE

I, STEVEN J. SANDOVAL, A NEW MEXICO REGISTERED PROFESSIONAL SURVEYOR, CERTIFY THAT I CONDUCTED AND AM RESPONSIBLE FOR THIS SURVEY, THAT THIS SURVEY IS TRUE AND CORRECT TO THE BEST OF MY KNOWLEDGE AND BELIEF, AND THAT THIS SURVEY AND PLAT MEET THE MINIMUM STANDARDS FOR SURVEYING IN NEW MEXICO.

STEVEN J. SANDOVAL NMPS NO. 12351

DATE 8/15/11



REC DATE: 8/25/11 REC TIME: 12:53:14 PM INSTR#: 20110712 CLA# 8
OTERO COUNTY, ROBYN HOLMES COUNTY CLERK PAGE 1 OF 1