
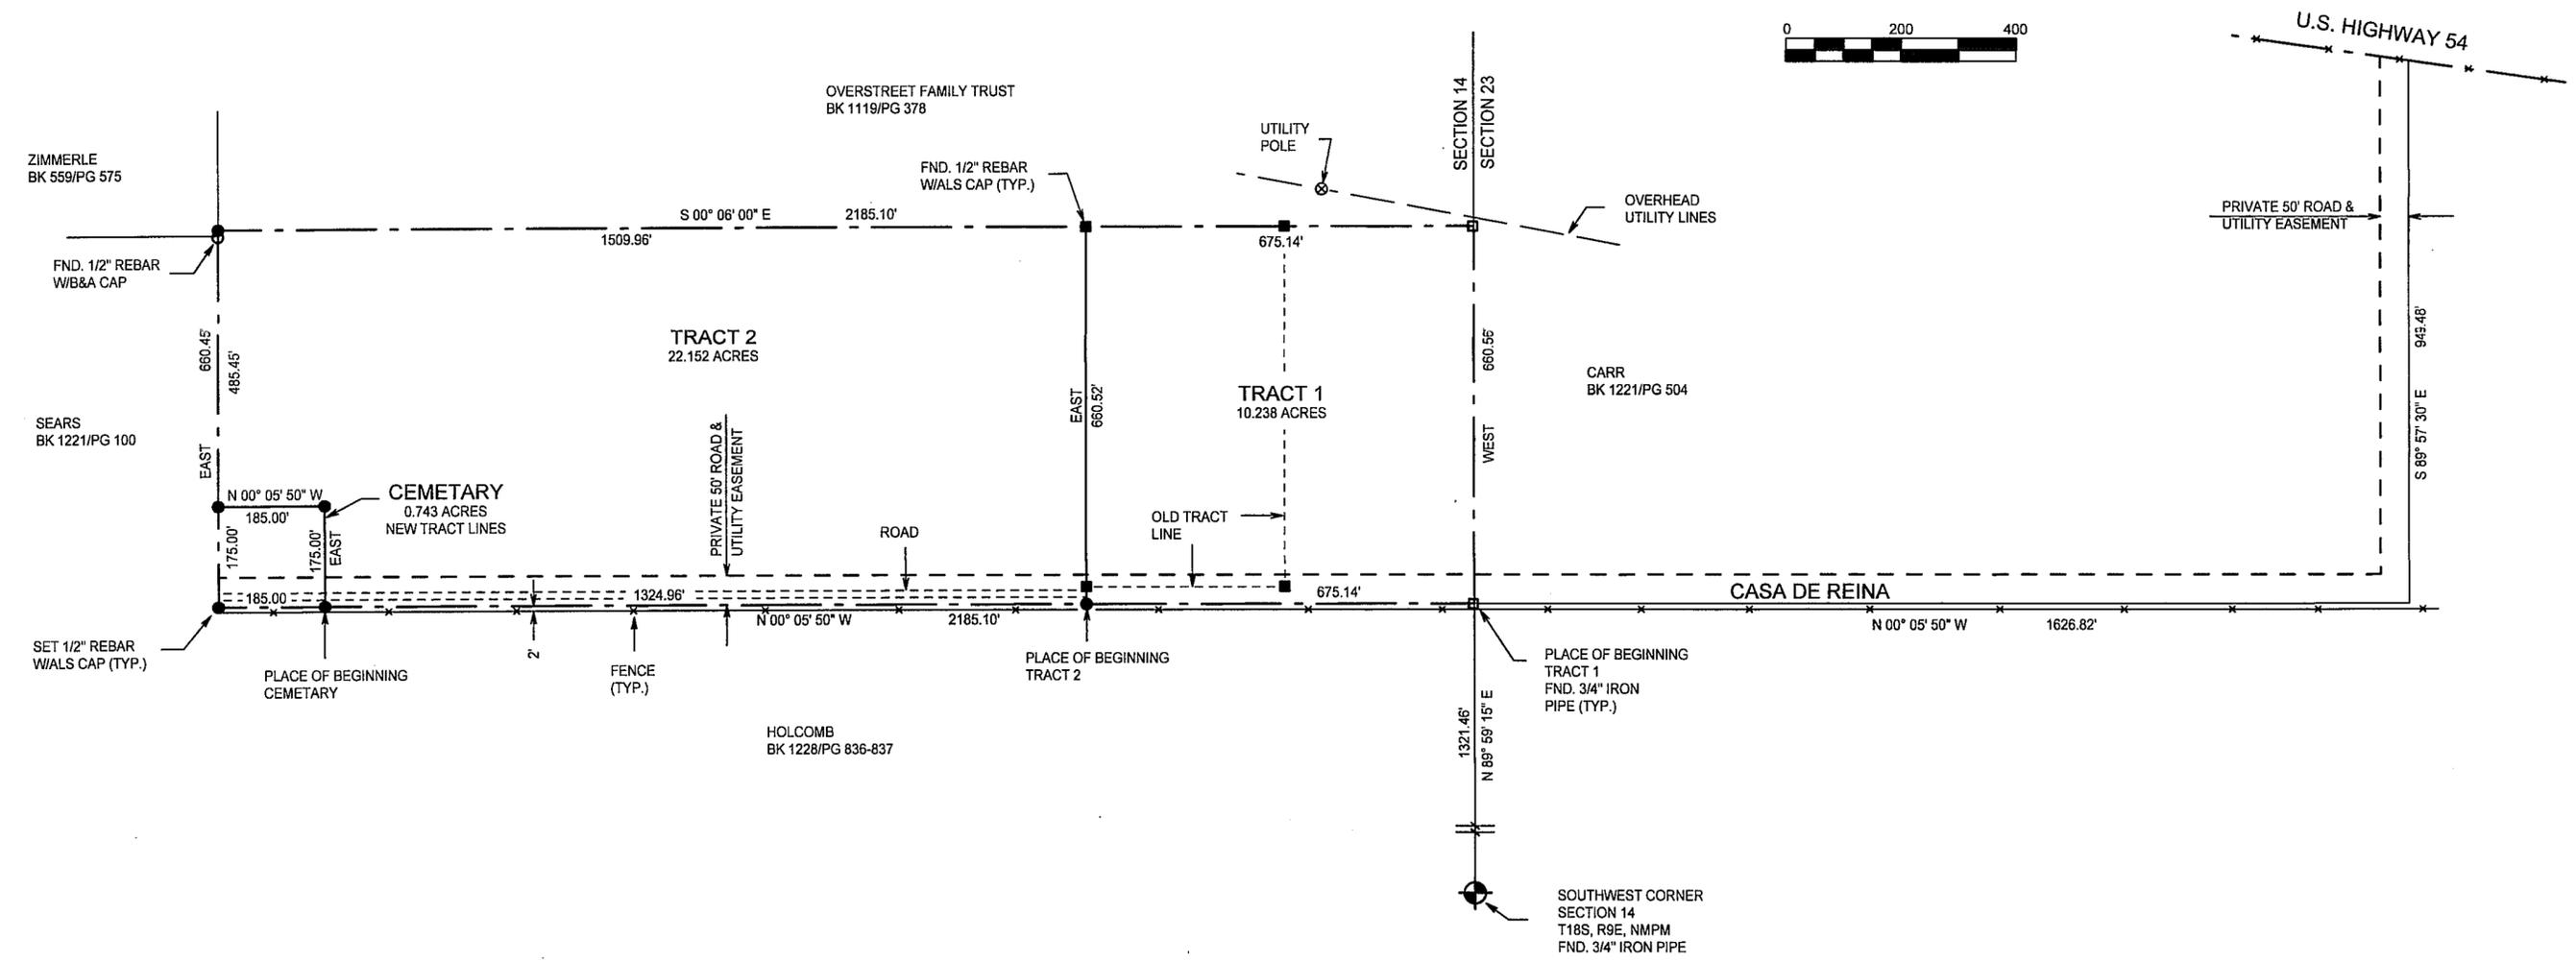


CLAIM OF EXEMPTION  
 RE-ALIGN TRACT LINE AND CEMETARY TRACT  
 A SURVEY PLAT OF THREE TRACTS OF LAND IN  
 THE E 1/2 SW 1/4 OF SECTION 14, T18S, R9E, NMPM  
 OTERO COUNTY, NEW MEXICO

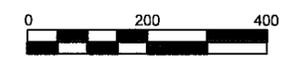

DESCRIPTION - TRACT ONE

A TRACT OF LAND IN THE E1/2 SW1/4 OF SECTION 14, T18S, R9E, NMPM, DESCRIBED BY METES AND BOUNDS AS FOLLOWS:

STARTING AT THE SOUTHWEST CORNER OF SAID SECTION 14 AND GOING N89°59'15"E ALONG THE SOUTH LINE OF SAID SECTION 14 A DISTANCE OF 1321.46 FEET TO THE PLACE OF BEGINNING OF THE TRACT OF LAND HEREIN DESCRIBED; THENCE N00°05'50"W A DISTANCE OF 675.14 FEET; THENCE EAST A DISTANCE OF 660.52 FEET; THENCE S00°06'00"E A DISTANCE OF 675.14 FEET; THENCE WEST A DISTANCE OF 660.56 FEET TO THE SAID PLACE OF BEGINNING, AND CONTAINING 10.238 ACRES, MORE OR LESS.

SUBJECT TO ANY RIGHTS-OF-WAY OR OTHER EASEMENTS AS GRANTED OR RESERVED BY INSTRUMENTS OF RECORD OR AS NOW EXISTING ON SAID TRACT.

DESCRIPTION - TRACT TWO

A TRACT OF LAND IN THE E1/2 SW1/4 OF SECTION 14, T18S, R9E, NMPM, DESCRIBED BY METES AND BOUNDS AS FOLLOWS:

STARTING AT THE SOUTHWEST CORNER OF SAID SECTION 14 AND GOING N89°59'15"E ALONG THE SOUTH LINE OF SAID SECTION 14 A DISTANCE OF 1321.46 FEET; THENCE N00°05'50"W A DISTANCE OF 675.14 FEET TO THE PLACE OF BEGINNING OF THE TRACT OF LAND HEREIN DESCRIBED; THENCE CONTINUING N00°05'50"W A DISTANCE OF 1324.96 FEET; THENCE EAST A DISTANCE OF 175.00 FEET; THENCE N00°05'50"W A DISTANCE OF 185.00 FEET; THENCE EAST A DISTANCE OF 485.45 FEET; THENCE S00°06'00"E A DISTANCE OF 1509.96 FEET; THENCE WEST A DISTANCE OF 660.52 FEET TO THE SAID PLACE OF BEGINNING, AND CONTAINING 22.152 ACRES, MORE OR LESS.

DESCRIPTION - CEMETARY

A TRACT OF LAND IN THE E1/2 SW1/4 OF SECTION 14, T18S, R9E, NMPM, DESCRIBED BY METES AND BOUNDS AS FOLLOWS:

STARTING AT THE SOUTHWEST CORNER OF SAID SECTION 14 AND GOING N89°59'15"E ALONG THE SOUTH LINE OF SAID SECTION 14 A DISTANCE OF 1321.46 FEET; THENCE N00°05'50"W A DISTANCE OF 2000.10 FEET TO THE PLACE OF BEGINNING OF THE TRACT OF LAND HEREIN DESCRIBED; THENCE CONTINUING N00°05'50"W A DISTANCE OF 185.00 FEET; THENCE EAST A DISTANCE OF 175.00 FEET; THENCE S00°05'50"E A DISTANCE OF 185.00 FEET; THENCE WEST A DISTANCE OF 175.00 FEET TO THE SAID PLACE OF BEGINNING, AND CONTAINING 0.743 ACRES, MORE OR LESS.

SUBJECT TO ANY RIGHTS-OF-WAY OR OTHER EASEMENTS AS GRANTED OR RESERVED BY INSTRUMENTS OF RECORD OR AS NOW EXISTING ON SAID TRACT.

CERTIFICATE  
 I, KLAD ZIMMERLE, A NEW MEXICO LICENSED PROFESSIONAL SURVEYOR, CERTIFY THAT I CONDUCTED AND AM RESPONSIBLE FOR THIS SURVEY, THAT THIS SURVEY IS TRUE AND CORRECT TO THE BEST OF MY KNOWLEDGE AND BELIEF, AND THAT THIS SURVEY AND PLAT MEETS THE MINIMUM STANDARDS FOR SURVEYING IN NEW MEXICO.

*Klad Zimmerle*  
 NEW MEXICO  
 PROFESSIONAL LAND SURVEYOR  
 No. 334  
 STATE OF NEW MEXICO  
 REGISTERED PROFESSIONAL LAND SURVEYORS  
 11/11/2011

INDEXING INFORMATION FOR COUNTY CLERK

OWNER(S): \_\_\_\_\_  
 SECTION(S): 14 TOWNSHIP(S): 18 S RANGE(S): 9 E  
 SUBDIVISION: \_\_\_\_\_  
 FILING AND RECORDING  
 FILED FOR RECORD IN THE OTERO COUNTY CLERK'S OFFICE ON THE 30<sup>th</sup>  
 DAY OF August, 2011, AT 12:45 P.M. BOOK 1 PAGE 1  
 RECEPTION # 201107242  
Robyn Holmes COUNTY CLERK Susie Juas DEPUTY

REC DATE: 8/30/11 REC TIME: 12:53:07 PM INSTR#: 201107242 CLK: \_\_\_\_\_  
 OTERO COUNTY, ROBYN HOLMES COUNTY CLERK PAGE 1 OF 1

NOTE:  
 BOOK AND PAGE NUMBERS REFERRED TO ARE OF THE RECORDS OF OTERO COUNTY, NEW MEXICO, OBTAINED FROM THE FILES OF THE OTERO COUNTY ASSESSOR'S OFFICE.

SEARS **ALAMOTERO LAND SURVEYS, P.C.** PROFESSIONAL LAND SURVEYORS  
 1101 NORTH FLORIDA AVENUE  
 ALAMOGORDO, NEW MEXICO  
 PHONE 575-437-7074 FAX 575-437-7075  
 COPYRIGHT © 2011 ALAMOTERO LAND SURVEYS, P.C.

DATE: 01/20/11 SCALE: 1" = 200'  
 DRAWN BY: LTR JOB NO.: 11-0026  
 CHECKED BY: KZ SHEET 2 OF 2

LTR/PLAT-11/11-0026